


MIDVALE ACRES NO. 2

RAMSEY CO. MINN.

○ INDICATES IRON MONUMENT

SCALE 100 FEET PER INCH

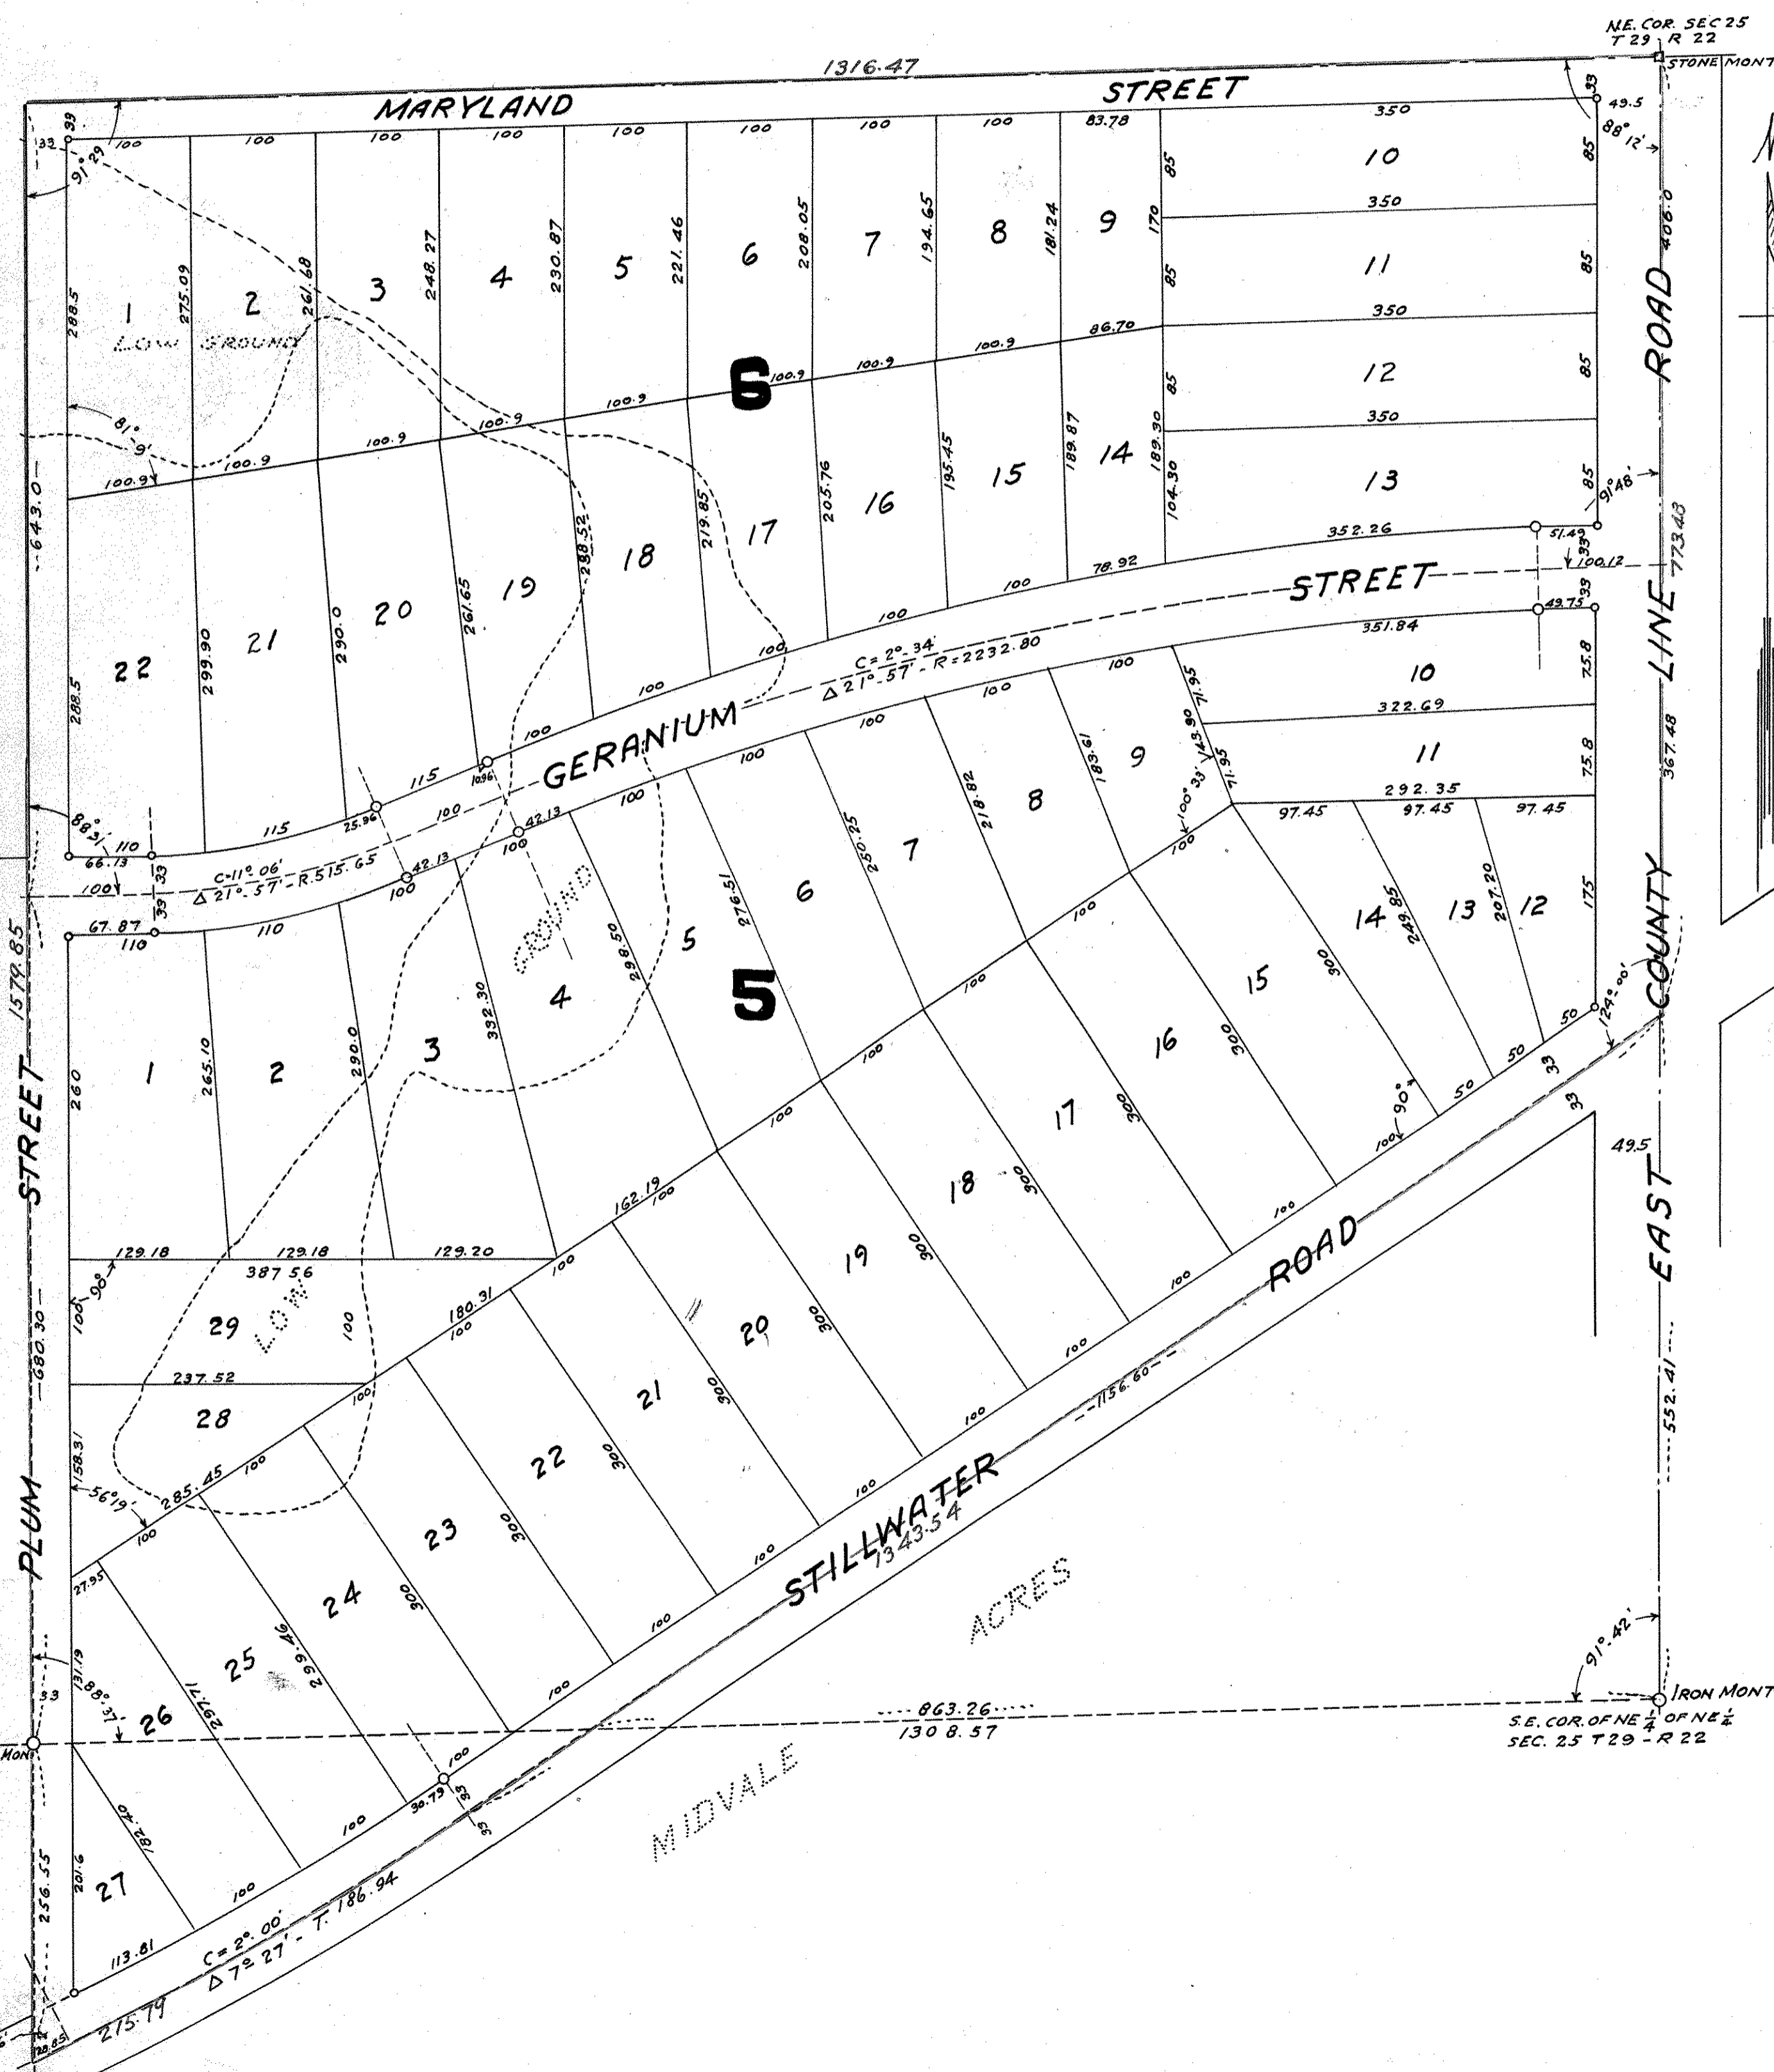

I hereby certify to having surveyed the property described on this plat as Midvale acres No 2 Ramsey County, Minn. and have placed irons at the corners as shown and the same is correct. There is no low wet ground nor any traveled road or easement on or across same except as shown.

Charles Murray
Registered Land Surveyor
Certificate No. 379

State of Minnesota } ss.... On this 4th day of MAY A.D. 1938 before me the undersigned,
County of Ramsey } personally appeared Charles Murray to me well known and acknowledged that he executed the foregoing certificate as his own free act and deed.

John J. Kenna Jr
Notary Public Ramsey County, Minn.

My Commission expires Oct. 14, 1940

This is to Certify that Siems Bros.-Helmrs Inc. a corporation under the Laws of the State of Delaware proprietors of that part of the N.E. 1/4 of the N.E. 1/4 of section 25 T.29 N. R.22 W. Lying North of the Stillwater Road and that part of the S.E. 1/4 of the N.E. 1/4 of section 25 T.29 N. R.22 W. Lying North of the Stillwater Road have caused the same to be surveyed and platted and to be hereafter known as Midvale Acres No 2 and hereby dedicate to the Public for public use forever all streets and roads shown on this plat. In witness whereof said corporation has executed this instrument by authority of its Board of Directors and has caused its corporate seal to be affixed this 4th day of May 1938

In presence of
J. E. Davidson

Siems Bros.-Helmrs Inc.
By *J. Burns* Secretary

State of Minnesota } ss On this 4th day of May 1938 before me the undersigned personally
County of Ramsey } appeared O. J. Burns to me well known who being duly sworn did say that he is the Secretary of Siems Bros.-Helmrs a corporation and that this instrument was signed and sealed in behalf of said corporation by authority of its Board of Directors and said O. J. Burns acknowledged said instrument to be the free act and deed of said corporation.

John H. Hage
Notary Public, Ramsey County, Minn.

My Commission expires NOVEMBER 3-1940

Accepted and approved this 16th day of May 1938
George H. Hewitt
Howard H. Hodgins } Plat Commission
String C. Pearce Commissioner of Public Works

Accepted and approved this 16 day of May 1938
By the Board of Commissioners for Ramsey County, Minn.
Emery D. Mains
County Auditor

Recorded July 5, 1938