


BALD EAGLE HOMES

Ramsey Co. Minn.

Franklyn J. Armstrong Surveyor

Scale 100 Feet per inch
 o Indicates iron

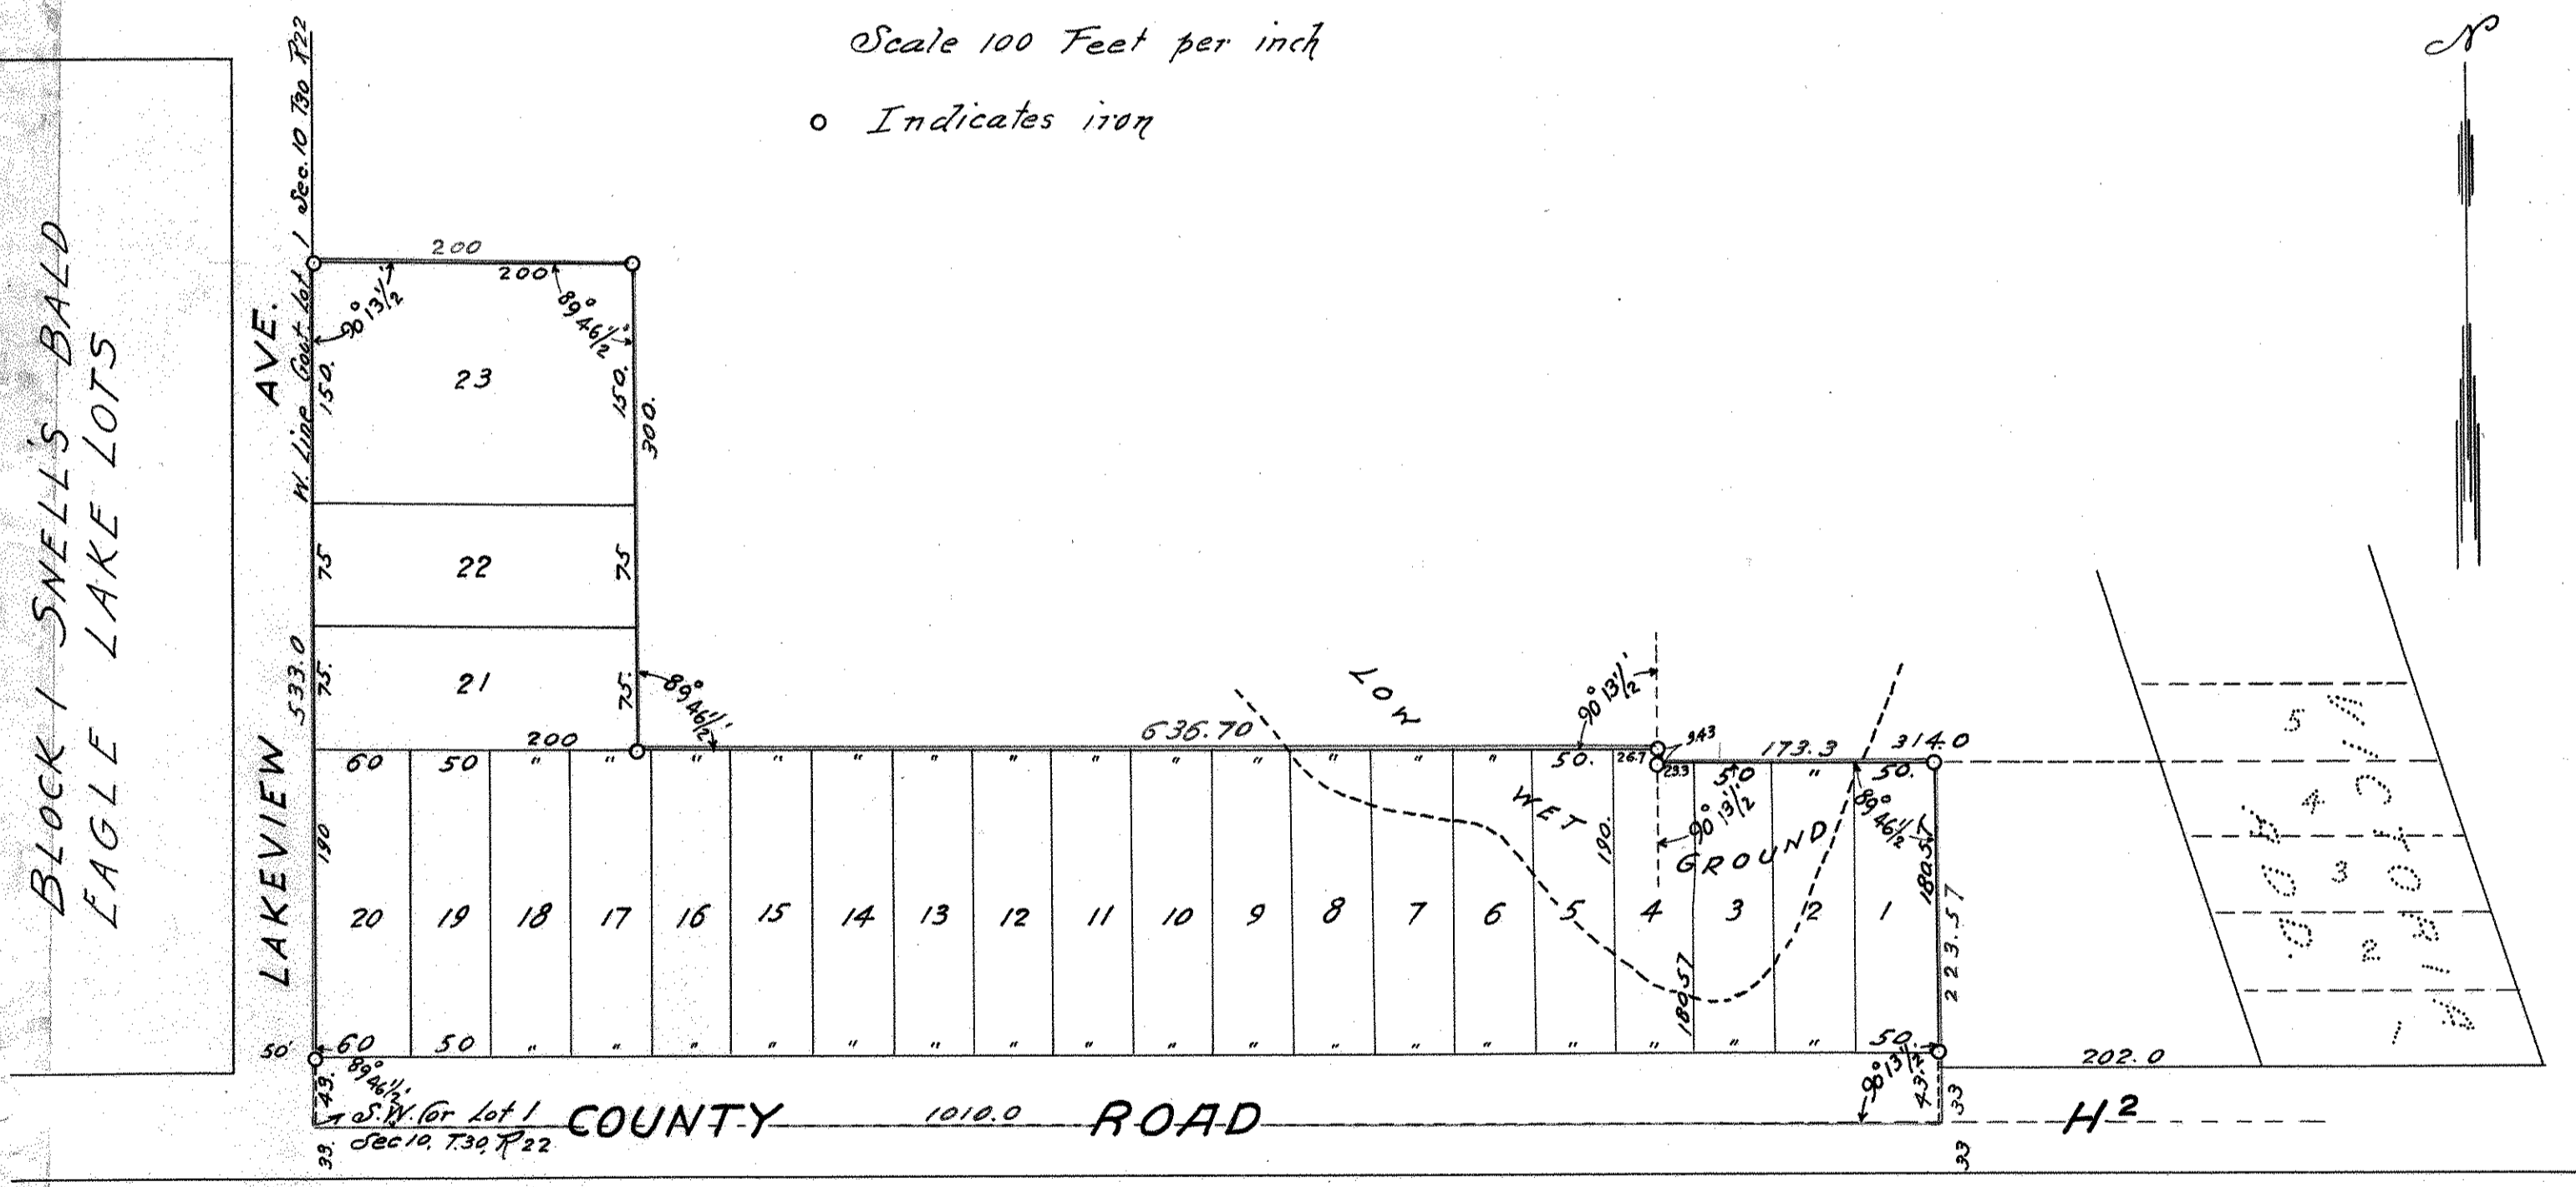

I hereby certify to having surveyed the property described on this plat as, Bald Eagle Homes, Ramsey Co., Minn. and have placed irons at the corners as shown and the same is correct. There is no low wet ground nor any traveled road or easement on or across same, except as shown.

Franklyn J. Armstrong
 Minn. Registered Land Surveyor, Certificate No. 878

State of Minnesota } On this 20th day of June A.D. 1938, before me the
 County of Ramsey } undersigned personally appeared, Franklyn J. Armstrong to me well known to be the person described in and who acknowledged that he executed the foregoing certificate as his own free act and deed.

M. Perkins
 Notary Public, Ramsey Co., Minn.
 My Commission expires, Sept. 18, 1938

This is to certify that Bess L. Beebe and Ward L. Beebe her husband and Walter Leuthold and Grace N. Leuthold his wife proprietors of the following described part of Govt. Lot 1, Sec. 10, T. 30 R. 22; commencing at the S.W. corner of said lot thence North on the West Line thereof 533.00 feet, thence east parallel to the south line thereof 200.00 feet, thence south parallel to said west line 300. feet thence east parallel to south line 636.70 feet, thence south parallel to west line 9.43 feet thence east parallel to south line 173.30 feet thence south parallel to west line 223.57 feet to a foresaid south line of lot thence west thereon 1010.00 feet to the place of beginning, have caused the same to be platted and hereafter known as, Bald Eagle Homes, Ramsey Co. Minn. as shown on this plat and hereby dedicate to the public for public use forever; the Road as hereon shown.

Witness our hands and seals this 29th day of June 1938

In presence of
 W. Kingball
 John Leuthold
 O. Knortzer
 K. Knortzer

Bess L. Beebe
 Ward L. Beebe
 Walter Leuthold
 Grace N. Leuthold

State of Minnesota } On this 29th day of June A.D. 1938 before
 County of Ramsey } me personally appeared Bess L. Beebe
 and Ward L. Beebe her husband to me well known and acknowledged that they executed the foregoing certificate as their own free act and deed.

M. Perkins
 Notary Public, Ramsey Co., Minn.
 My Commission expires, Sept. 18, 1938.

State of Washington } On this 25th day of June A.D. 1938 before me
 County of Spokane } personally appeared Walter Leuthold and
 Grace N. Leuthold his wife to me well known and acknowledged that they executed the foregoing certificate as their own free act and deed.

M. Perkins
 Notary Public, Spokane Co., Washington
 My Commission expires, June 1, 1940

Accepted and approved this 12th day of July A.D. 1938

George H. Hodquist
 Howard H. Hodquist
 Mark W. Woodruff
 Milton Kover }
 Commissioners
 Commissioner of Public Works.

Accepted and approved by the Board of County Commissioners this 18th day of July A.D. 1938
 Eugene H. Mounck
 County Auditor.