

# WEIGELT'S ADDITION


## St. Paul Minn.

This plat document is an UNOFFICIAL copy of a Subdivision Plat or Registered Land Survey and is made available for information purposes only.

To obtain an official copy please contact the Ramsey County Recorder's Office.

T. J. Welch Surveyor.

Scale 60 Feet per inch  
o Indicates iron

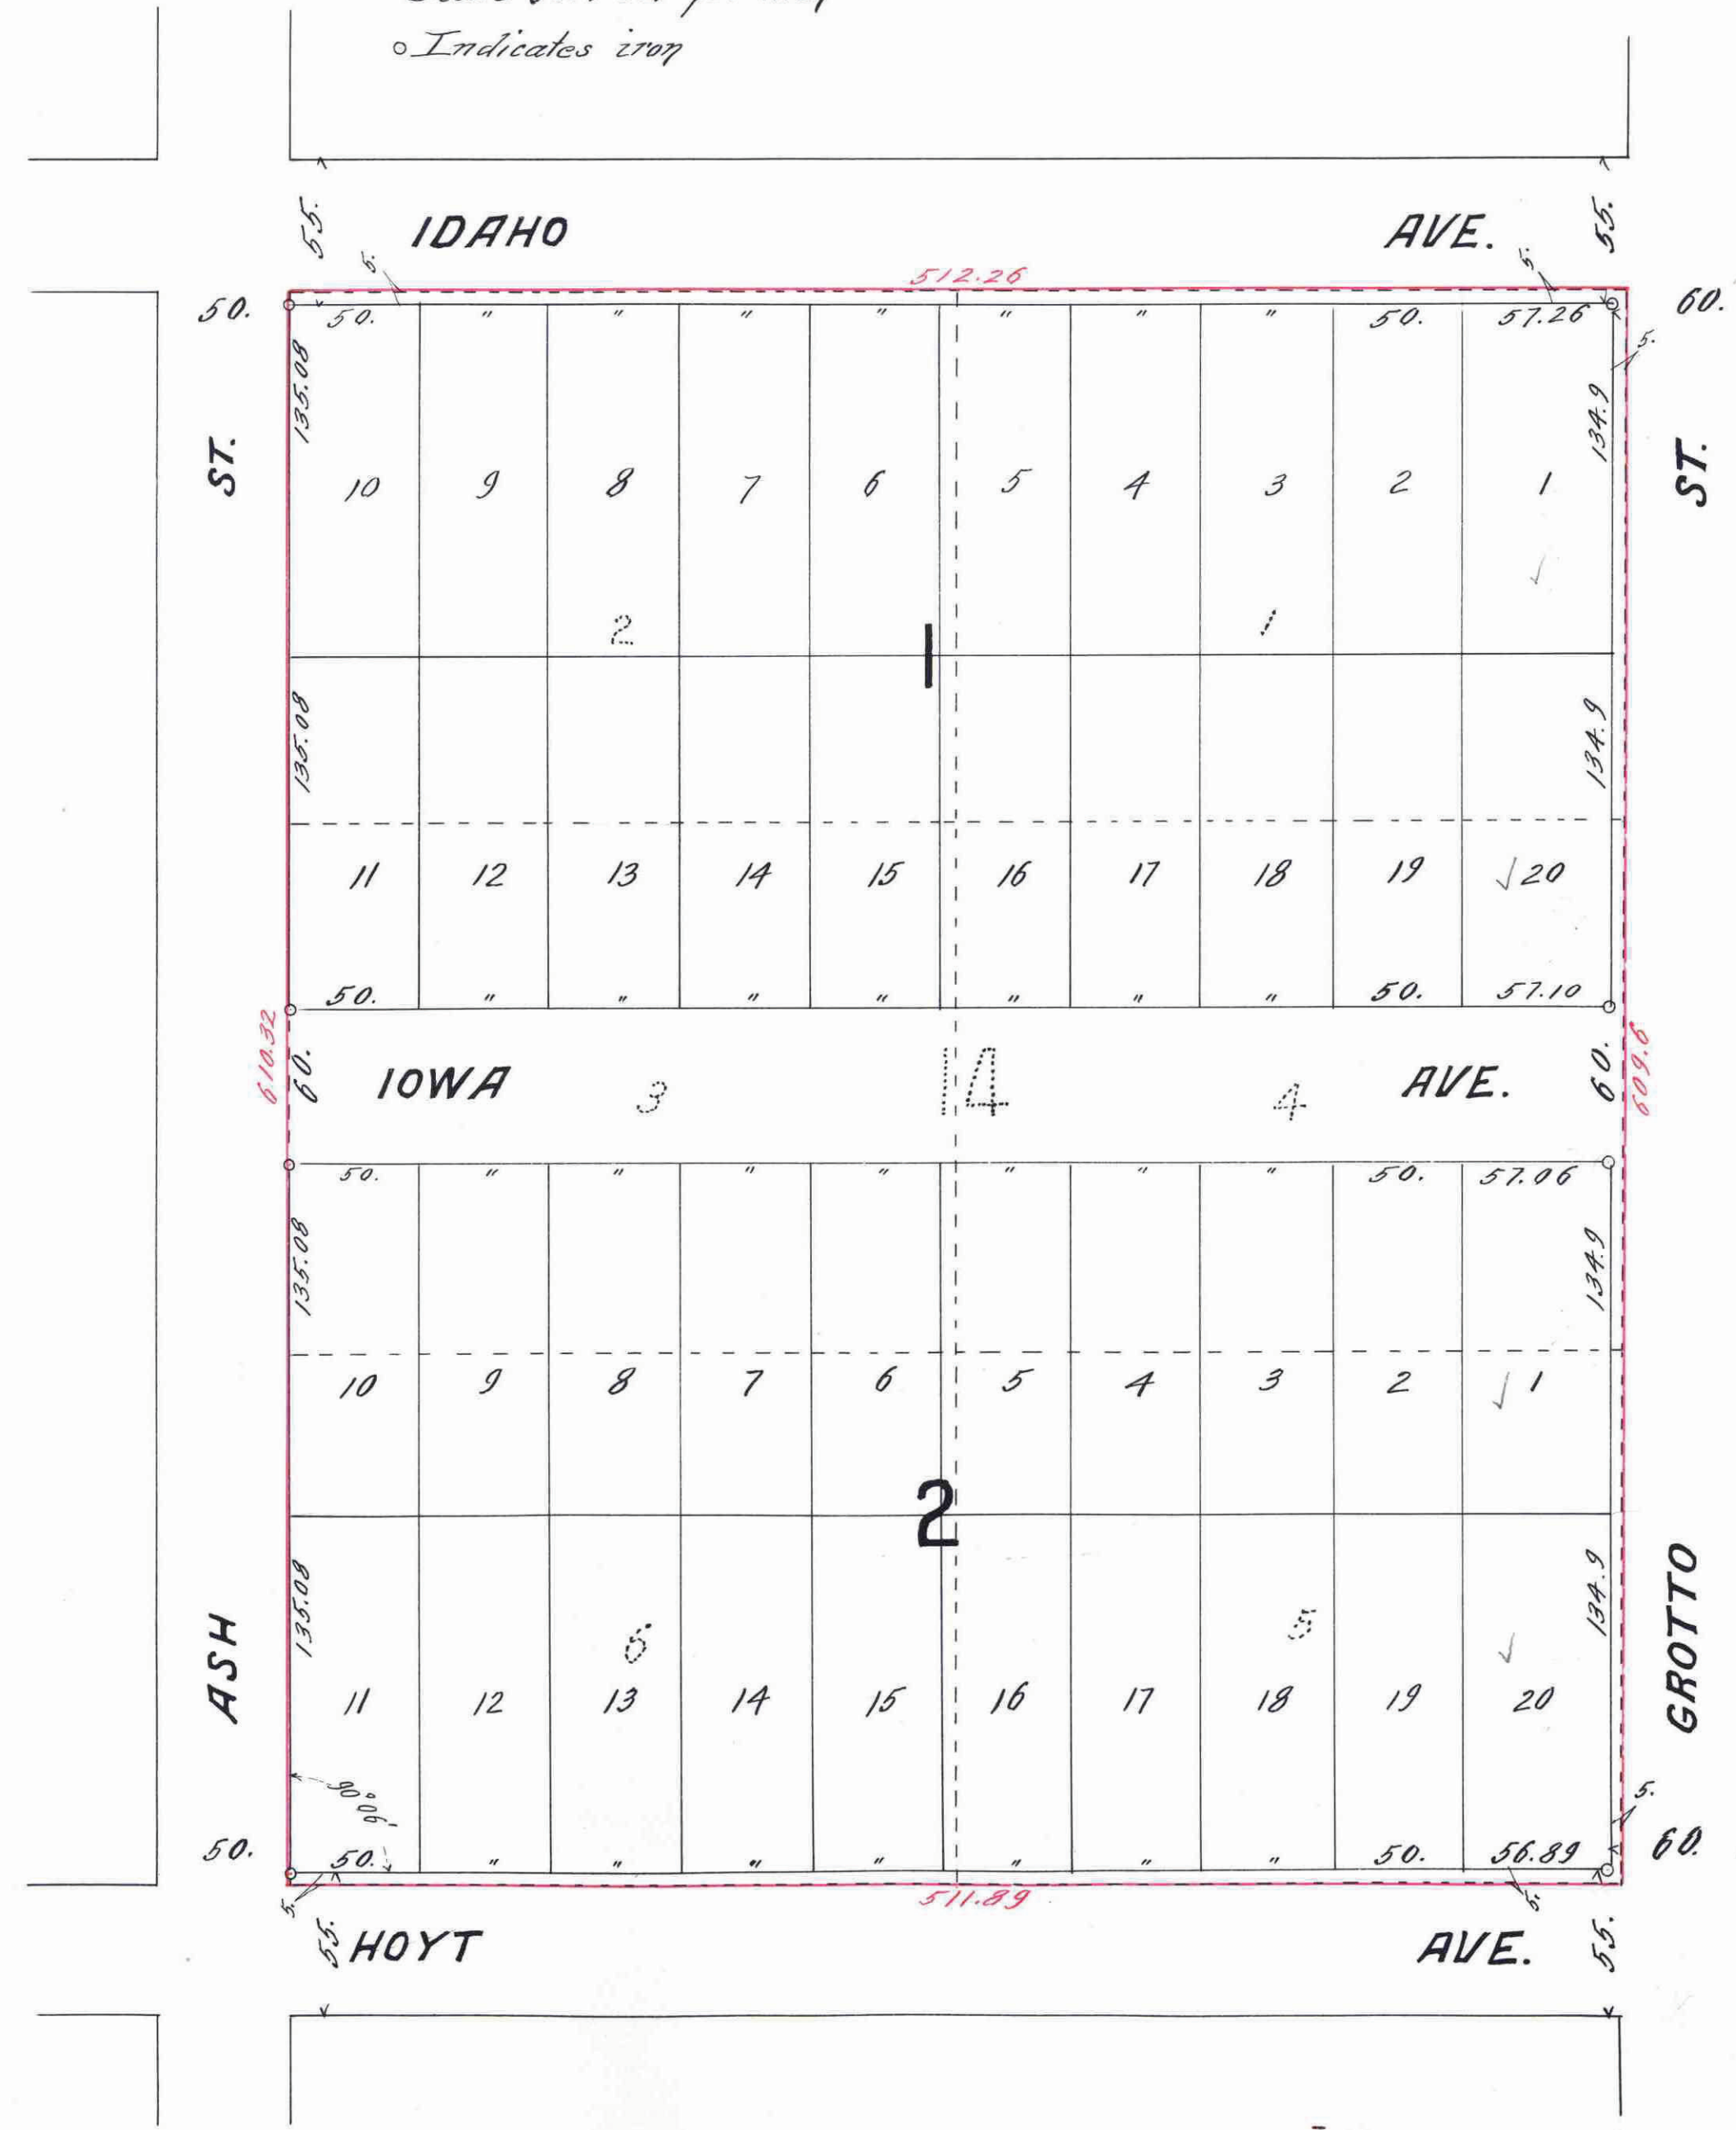

I hereby certify to having surveyed the property described on this plat as Weigelt's Addition, St. Paul Minn. and have placed irons at the corners as shown and the same is correct. There is no low cost ground nor any traveled road or easement on or across same except as shown.

T. J. Welch  
Minn Registered Land Surveyor, (Certificate No. 555.)

State of Minnesota } On this 27 day of Oct. A.D. 1938 before me  
County of Ramsey } the undersigned personally appeared T. J. Welch to  
me known to be the person described in, and who acknowledged that he executed  
the foregoing certificate as his own free act and deed.

Notary Public, Ramsey Co., Minn.  
My Commission expires, ---

MARK W. WOODRUFF,  
Notary Public, Ramsey County, Minn.  
My Commission expires April 26, 1942.

This is to certify that Clara Grawert, a widow, proprietor of Lots one (1), two (2) three (3) four (4) five (5) and six (6) in Block fourteen (14) (also has caused the same to be platted and hereafter known as Weigelt's Addition St. Paul, Minn. as shown on this plat and hereby dedicates to the public for public use forever, all the streets and Avenues as hereon indicated.

Witness my hand and seal this 27<sup>th</sup> day of October 1938.

In presence of  
Frederick N. Dickson }  
George A. Grawert } Clara Grawert

State of Minnesota } On this 27<sup>th</sup> day of October A.D. 1938  
County of Ramsey } before me personally appeared Clara Grawert, to  
me well known and acknowledged that she executed the foregoing certificate  
as her own free act and deed.

Notary Public, Ramsey Co., Minn.  
My Commission expires, ---

FREDERICK N. DICKSON,  
Notary Public, Ramsey County, Minn.  
My Commission Expires Nov. 16, 1941.

Accepted and approved this 29<sup>th</sup> day of October A.D. 1938.

Commissioners  
Plat  
Commissioners  
Milton Brown (Commissioner of Public Works)

Accepted by the Council, November 1, 1938  
Approved, November 1, 1938.

City Clerk

Taxes for the year 1937 on the lands described within PAID  
NOV 1 1938  
ELSA M. OBST, Treasurer.  
RAMSEY COUNTY, MINN.

All Installments of Assessments due on the within property to date are paid  
NOV - 1 1938  
DEPARTMENT OF FINANCE  
ST. PAUL, MINN.  
J. H. SCHNEIDER

TAXES PAID AND TRANSFER ENTERED  
NOV - 1 1938  
EUGENE A. JENSEN, Auditor  
RAMSEY COUNTY, MINN.

DOCUMENT NUMBER 173676  
CERTIFICATE NUMBER 28161  
BOOK 197 PAGE 380  
STATE OF MINNESOTA  
County of Ramsey  
OFFICE OF THE REGISTRAR OF TITLES  
This is to certify that the within instrument was filed in this office at St. Paul on the 2<sup>nd</sup> day of Nov. A. D. 1938 at 11:59 o'clock A. M.  
By Eugene A. Jensen, Auditor  
Deputy

173676