


944046

JOHN'S - DELL ACRES

St. Paul Minn.

T. J. Welch Surveyor.

Scale 60. Feet per inch
o Indicates iron.

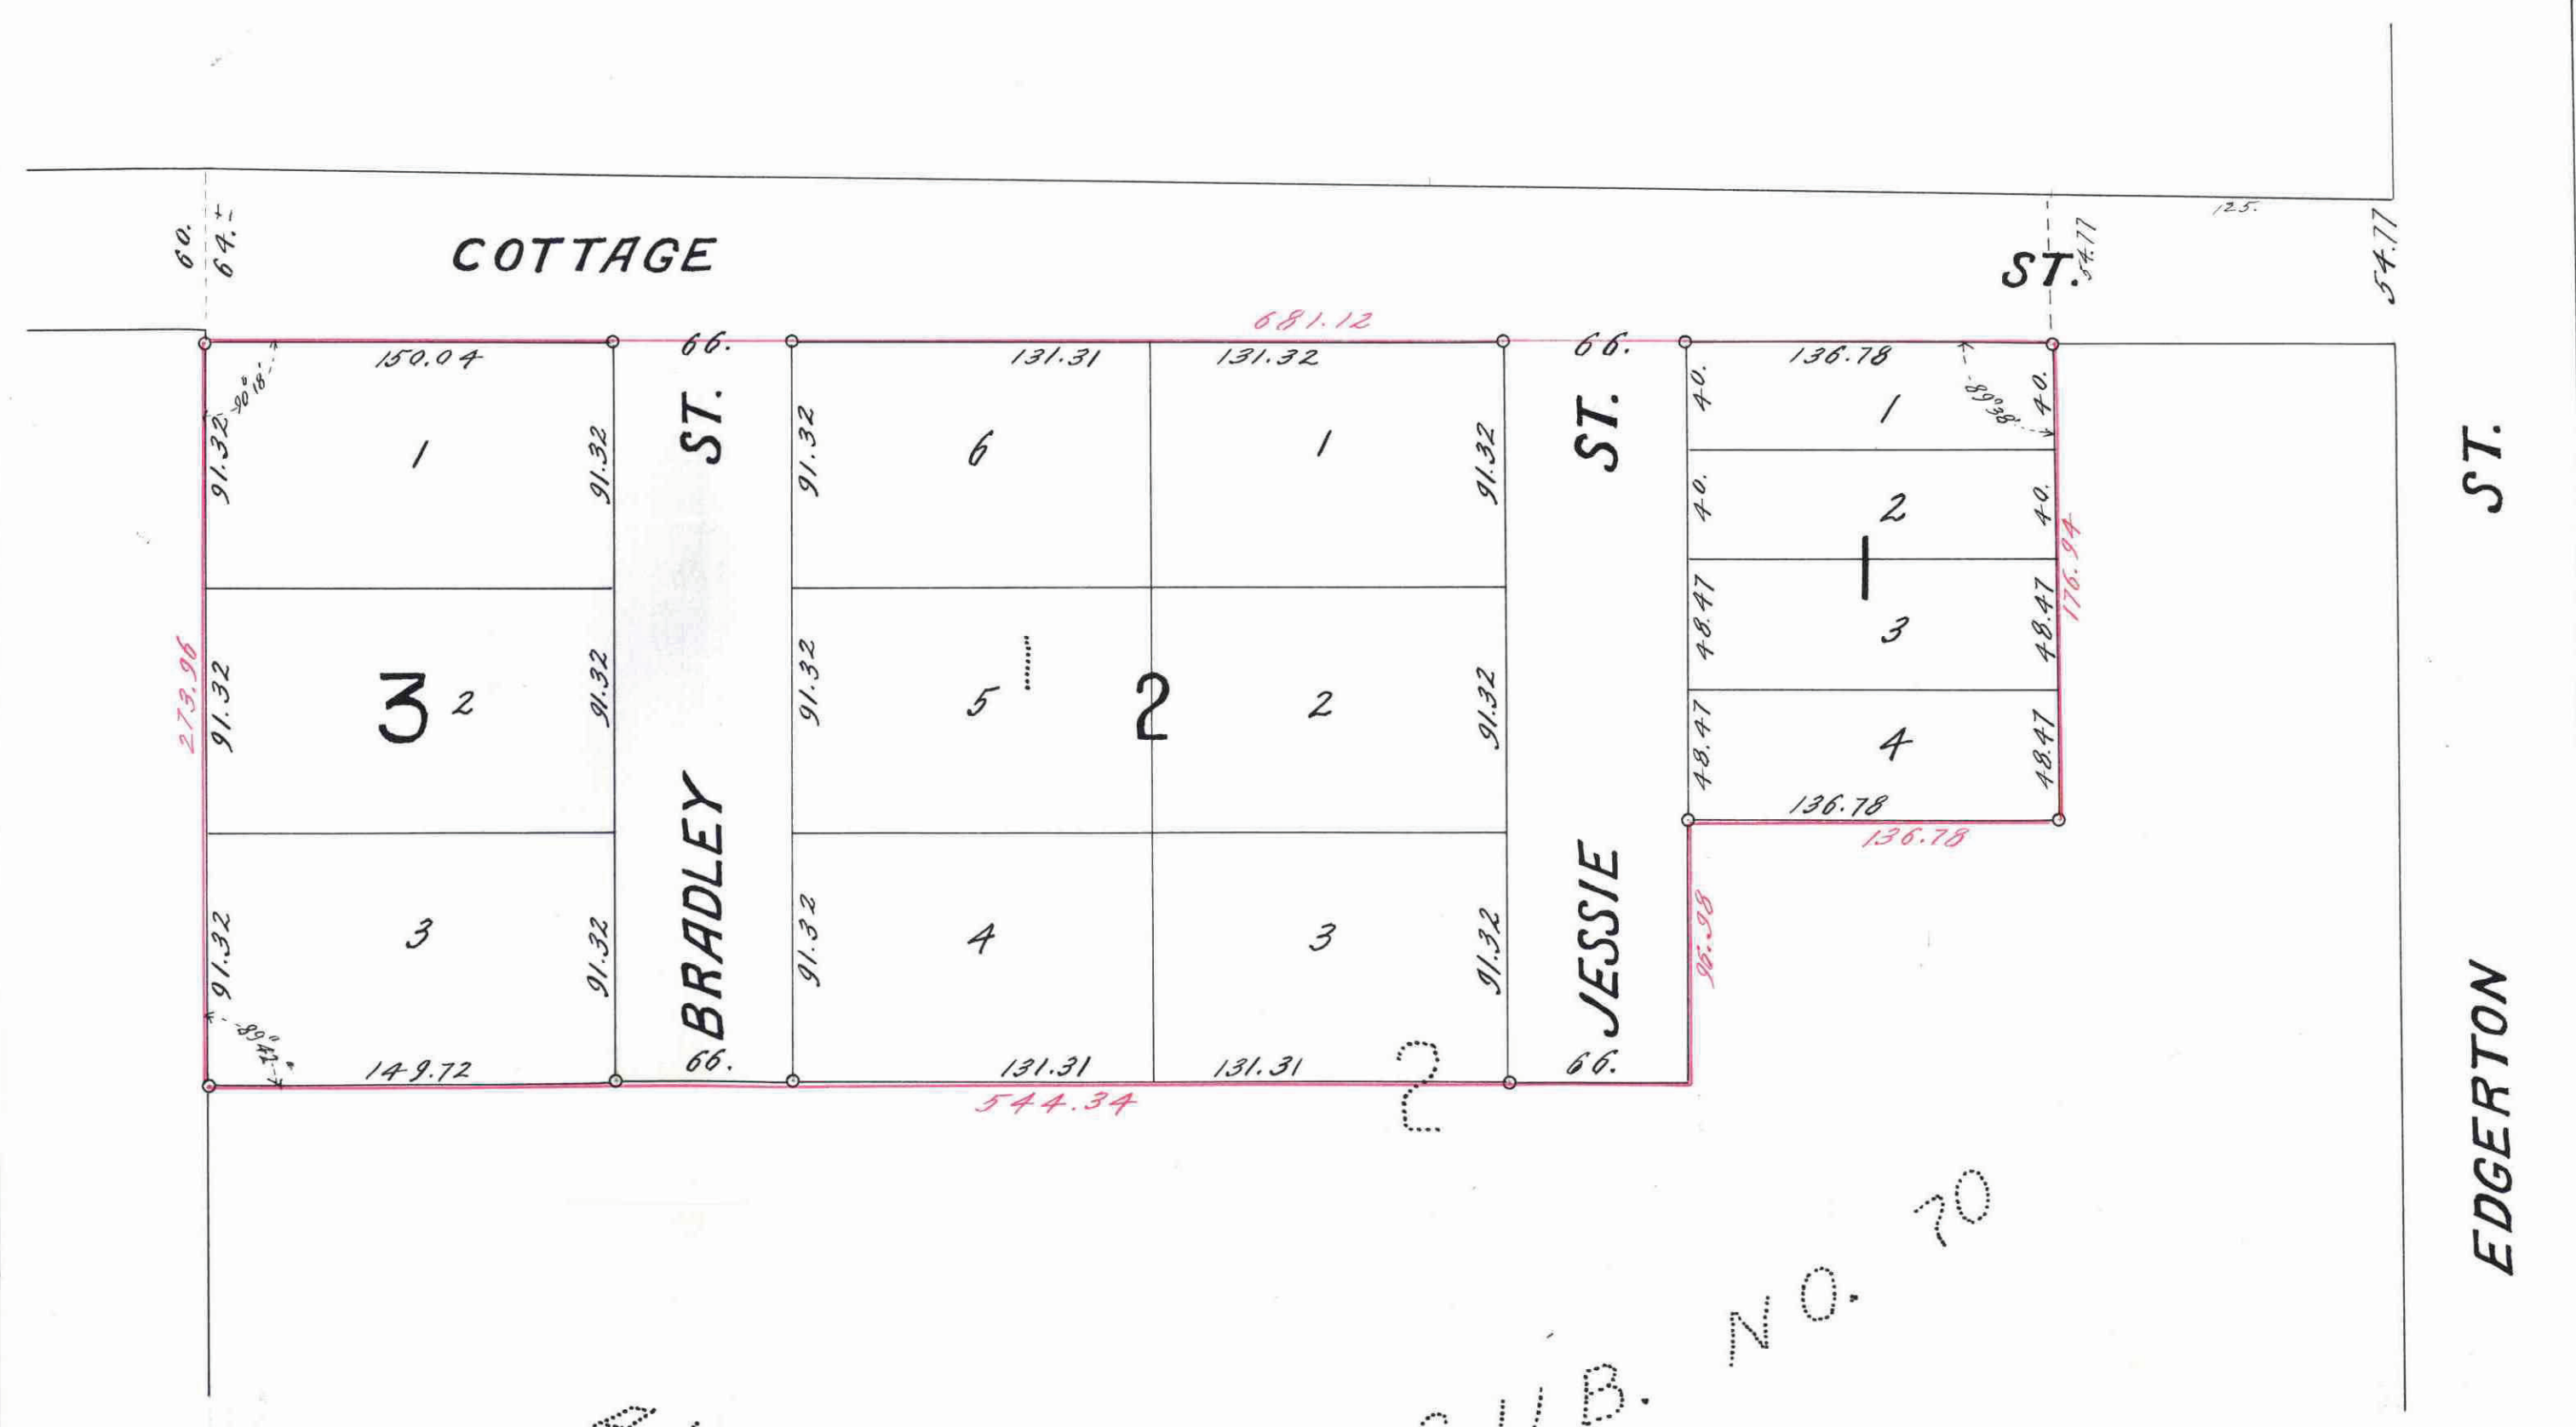

I hereby certify to having surveyed the property described on this plat as John's - Dell Acres, St. Paul Minn. and have placed irons at the corners as shown, and the same is correct.
There is no low wet ground nor any traveled road or easement on or across same, except as shown.

T. J. Welch
Minn Registered Land Surveyor. Certificate No. 555.

State of Minnesota } On this 13th day of February A.D. 1939
County of Ramsey } before me the undersigned personally appeared
T. J. Welch, to me known to be the person described in and who
acknowledged that he executed the foregoing certificate as his
own free act and deed.

Stanley Sandquist
Notary Public, Ramsey Co., Minn.
My Commission expires, April 28, 1944.

This is to certify that John E. Blomquist and Della C. Blomquist his wife proprietors of, Lot one (1) Block two (2) Auditors Subdivision No. 70, St. Paul, Minn., have caused the same to be platted and hereafter known as John's - Dell Acres St. Paul Minn. as shown on this plat and hereby dedicate to the public for public use forever all the streets as hereon indicated.
Witness our hands and seals this 14th day of February --- 1939.

In presence of
John E. Blomquist
Della C. Blomquist
Stanley Sandquist

State of Minnesota } On this 14th day of February A.D. 1939
County of Ramsey } before me the undersigned personally
appeared, John E. Blomquist and Della C. Blomquist his wife to
me well known and acknowledged that they executed the foregoing
certificate as their own free act and deed.

Stanley Sandquist
Notary Public, Ramsey Co., Minn.
My Commission expires, April 28, 1944.

Accepted and approved this 20th day of February A.D. 1939.
George W. Barrett
Mark E. Woodruff
Howard A. Hodson
Walter R. ...
Commissioners
Commissioner of Public Works.

Accepted by the Council, Feb. 21-1939
Approved, Feb. 21-1939
L. B. Ferguson
City Clerk

STATE OF MINNESOTA
DEPARTMENT OF FINANCE
FEB 21 1939
JOHN E. SCHMEIDT
Register of Deeds

Taxes for the year 1938 on the
lands described within PAID
FEB 21 1939
ELSA M. OBST, Treasurer
RAMSEY COUNTY, MINN.
P. Sundberg

TAXES PAID
AND TRANSFER ENTERED
FEB 21 1939
EUGENE A. ...
RAMSEY COUNTY, MINN.
Sundberg

STATE OF MINNESOTA
County of Ramsey
Office of the Register of Deeds
This is to certify that the within instrument
was filed for record in this office at St. Paul
on the 21st day of February
A. D. 1939 at 4 o'clock P. M., and that the
same was duly recorded by me
of Ramsey County, Minn.
Register of Deeds.
Deputy.

This plat document
is an UNOFFICIAL
copy of a
Subdivision Plat or
Registered Land Survey
and is made available for
information purposes only.
To obtain an official copy
please contact the Ramsey
County Recorder's Office.

0707070