


NORTON'S RICHFIELD ACRES

Ramsey Co. Minn.

T. J. Melch Surveyor.

Scale 200 Feet per inch
Indicates crop

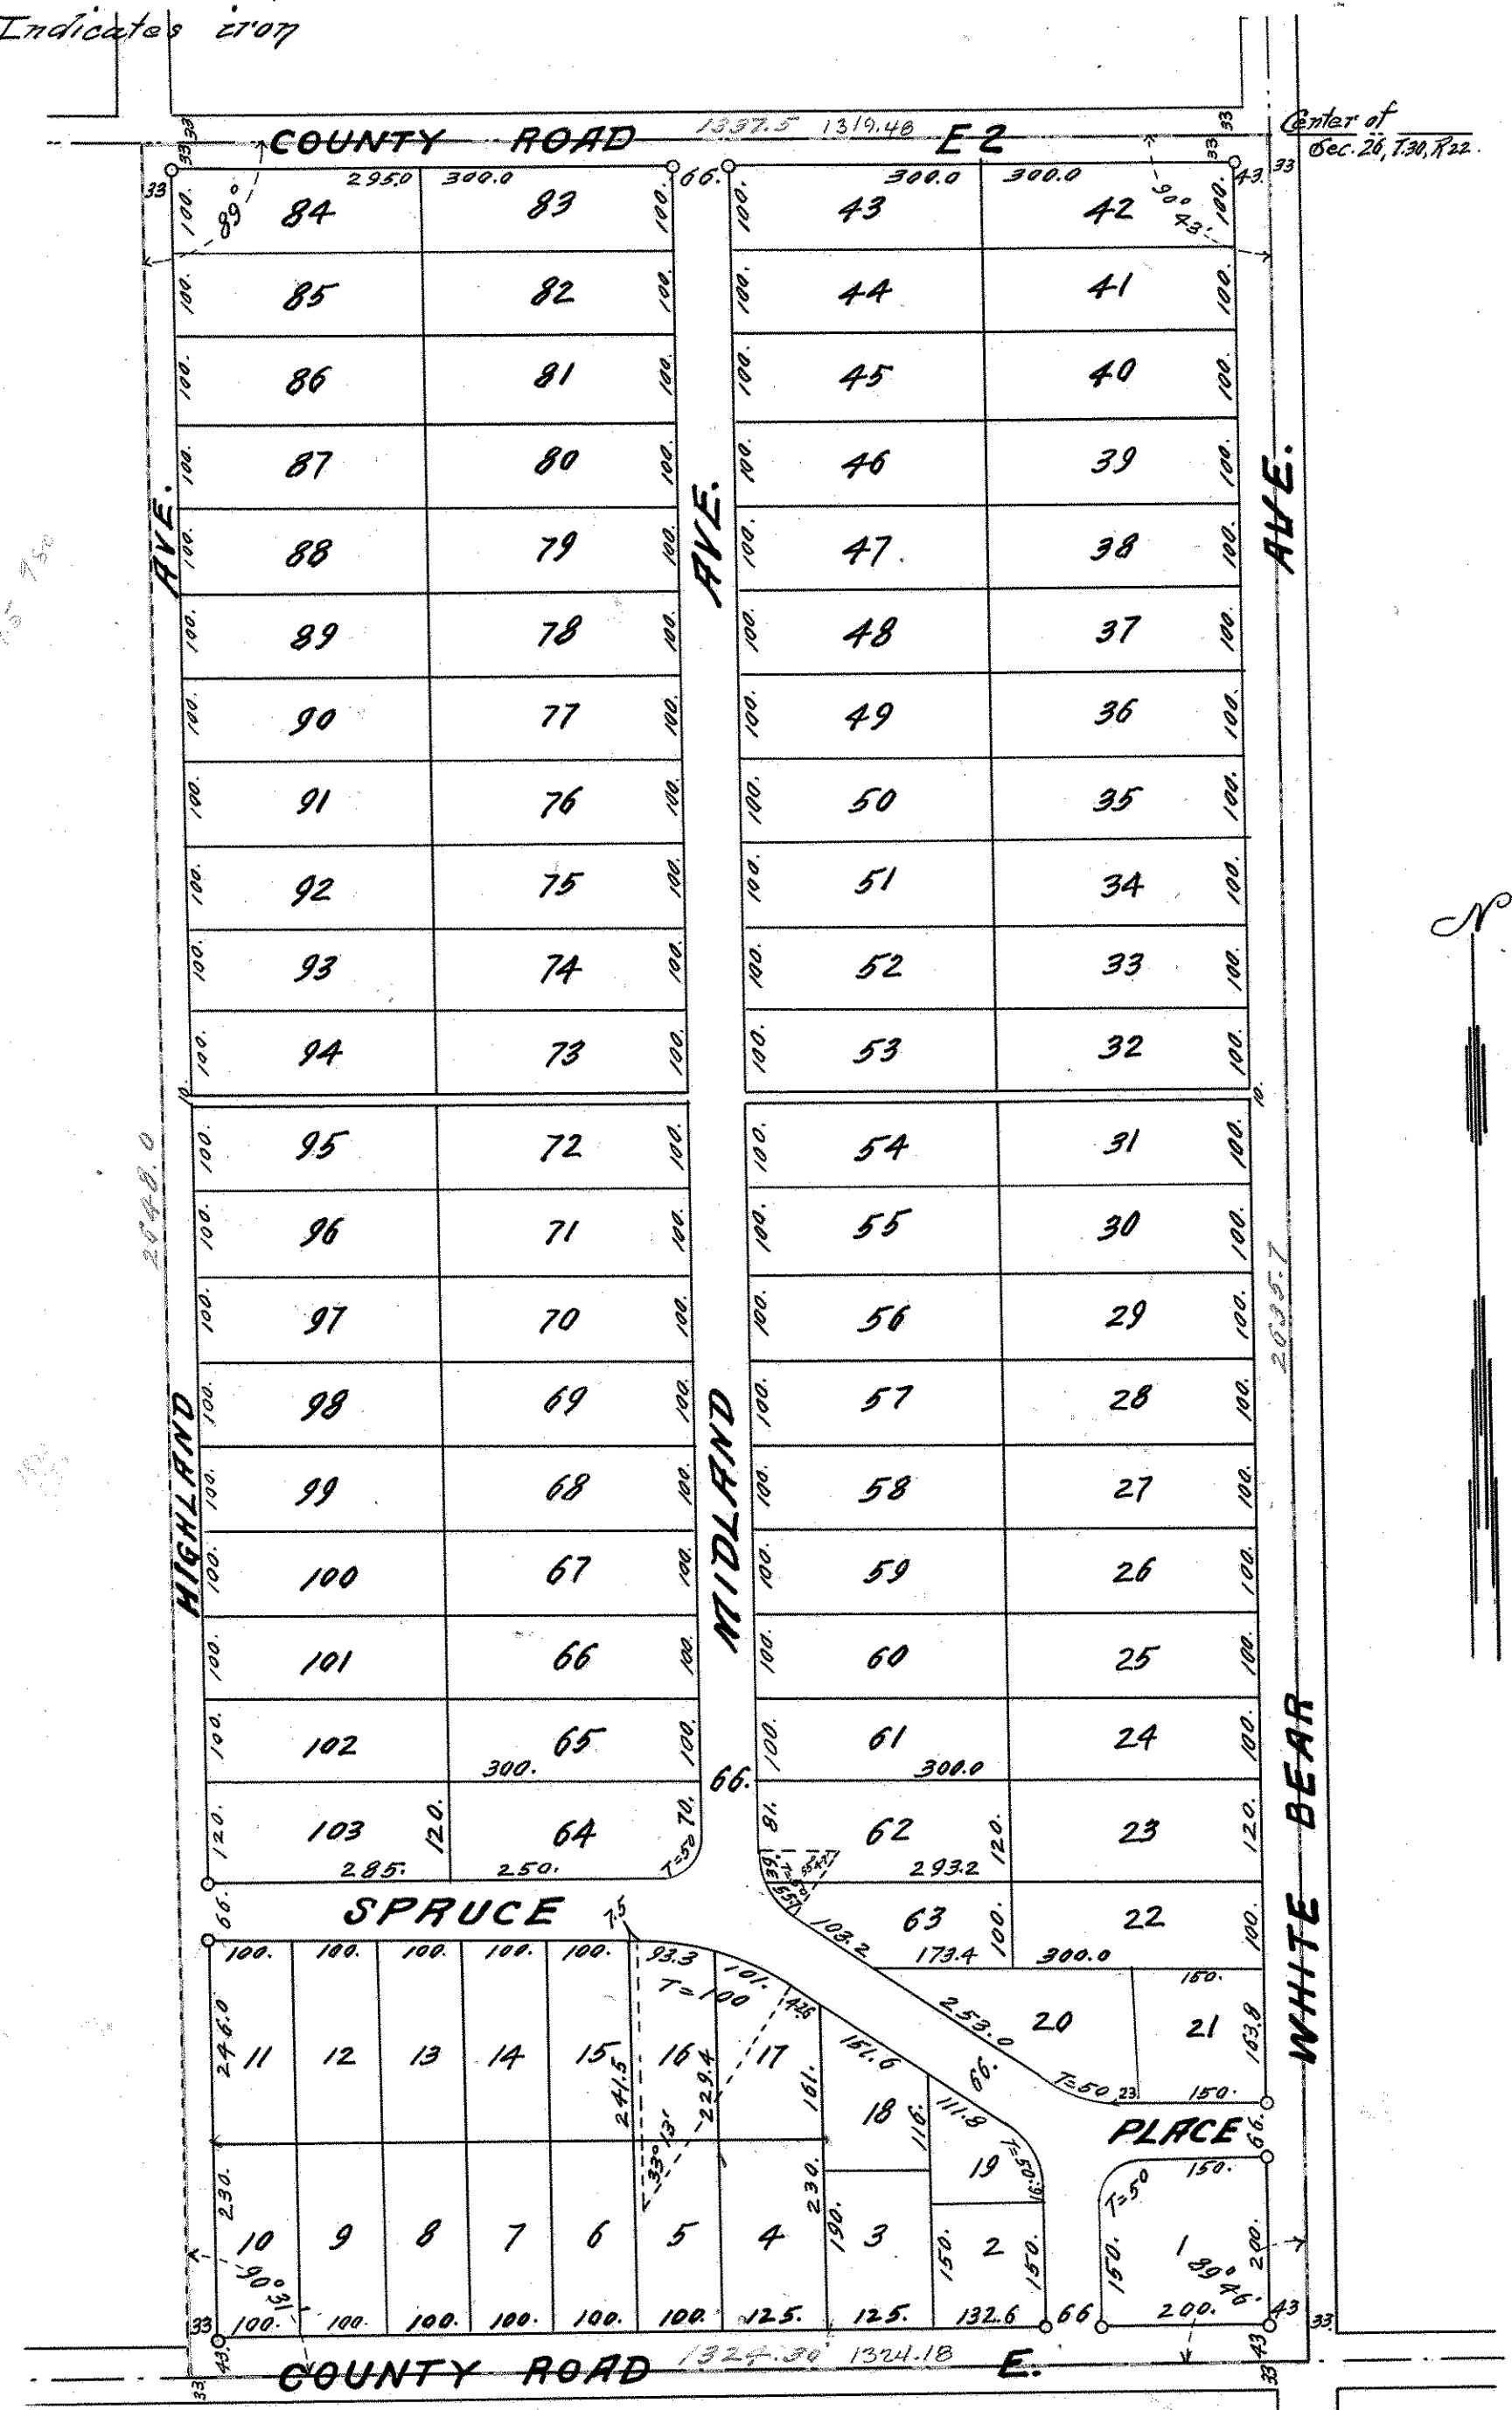

I hereby certify to having surveyed the property described on this plat as Norton's Richfield Acres, Ramsey Co., Minn. and have placed irons at the corners as shown, and the same is correct.
 There is no low wet ground nor any traveled road or easement on or across same except as shown.

T. J. Melch
 Minn. Registered Land Surveyor.
 Certificate No. 555.

State of Minnesota } On this 26 day of April A.D. 1939 before
 County of Ramsey } me the undersigned personally appeared T. J. Melch
 to me known to be the person described in and who acknowledged that he
 executed the foregoing certificate as his own free act and deed.

Notary Public, Ramsey County, Minn.
 My Commission expires April 24, 1940.

Notary Public Ramsey Co. Minn. My Commission expires.

This is to certify that Dennis E. Lane and Elsie J. Lane his wife proprietors of and Donald W. Norton single, owner and holder of a contract for deed covering the east one-half (E 1/2) of the southwest quarter (SW 1/4) of Section Twenty-six (26) Township thirty (30) Range twenty two (22), have caused the same to be platted and hereafter known as, Norton's Richfield Acres, Ramsey Co., Minn. as shown on this plat and hereby dedicate to the public for public use forever, all the streets, avenues, roads, and alleys as hereon indicated.

Witness our hands and seals this 14th day of February 1939

In presence of
 Christine M. Johnson
 D. M. Budhomme
 H. B. Brady
 L. L. Lavinott

Dennis E. Lane
 Elsie J. Lane
 Donald W. Norton

State of Minnesota } On this 14th day of February A.D. 1939 before me
 County of Ramsey } the undersigned personally appeared Dennis E. Lane
 and Elsie J. Lane his wife and Donald W. Norton single to me known
 and acknowledged that they executed the foregoing certificate as
 their own free act and deed.

Christine M. Johnson
 Notary Public Ramsey Co. Minn. My Commission expires,
 May 21, 1940

Accepted and approved this 26th day of April A.D. 1939
 George G. Fenwick
 Mark W. Woodruff
 Howard H. Rodden
 Willa Kores } Plat.
 Commissioners.
 Commissioner of Public Works.

Accepted and approved by the Board of County Commissioners
 this 1st day of May A.D. 1939
 Eugene H. Mowbr.
 County Auditor.

Accepted and approved by the Township Board of White Bear Township
 Clerk of Township.