

OAK CREST

RAMSEY CO., MINN.

2164

We hereby certify to having surveyed the property as described on this plat as OAK CREST and placed iron monuments at the corners of every block as shown, and the same is correct. There is no low wet ground nor any traveled road or easement on or across same except as shown.

DRUAR & MILINOWSKI
By: W. Milinowski
Surveyor
Registration #156

State of Minnesota, On this 14 day of Jan. A.D. 1939 before me personally appeared Arthur S. Milinowski, of Druar & Milinowski, to me well known, and acknowledged that he executed the foregoing Certificate as his own free act and deed.

Wm. J. Pender
Notary Public, Ramsey County, Minn.
My Commission expires Dec. 11, 1942

This is to certify that Watson P. Davidson, proprietor of all that tract or parcel of land lying and being in the County of Ramsey and State of Minnesota described as follows, to wit:

All of Lots 3, 4, and 5 Stockdale Farms, and the North seven feet (7ft) of Lots 8, 9, and 10, Stockdale Farms lying between the North line of County Road "F" and the East and West Section line between Section 19 and 20, T.30N, R.22W, (also being the South line of Lots 3, 4, and 5) except the West forty six and five tenths feet (46.5ft) of the North Seven feet (7ft) of said Lot 8, has caused the same to be platted and hereafter known as OAK CREST, as shown on this plat, and hereby dedicates, to the public, for public use forever, all the streets, avenues, alleys, parks and boulevards as hereon indicated.

Witness our hands and seals this 16 day of Jan. 1939

J. M. Chase Watson P. Davidson
E. J. Galt Sarah M. Davidson

J. M. Chase
Notary Public, Ramsey County, Minn.
My Commission expires Sept. 8, 1940

State of Minnesota, On this 16 day of Jan. 1939, before me personally appeared Watson P. Davidson and Sarah M. Davidson, his wife, to me well known, and acknowledged that they executed the foregoing certificate as their own free act and deed.

Recorded May 9 - 1939

UNPLATTED
4093.39'

Accepted and approved this 8 day of April A.D. 1939

Gene H. Rosend
Math W. Woodruff
Howard A. Stogdole Plat Commissioners

Milton Roen Commissioner of Public Works

Accepted and approved by the Board of County Commissioners of the County of Ramsey, State of Minnesota, this 11 day of April A.D. 1939

Augustus H. Moring
County Auditor


We hereby certify that this plat or map is a true and correct copy of an original plat or map of OAK CREST, this day accepted and approved by this Commission.

Gene H. Rosend
Math W. Woodruff
Howard A. Stogdole Plat Commissioners

Milton Roen Commissioner of Public Works

Accepted and approved by the Township Board of White Bear Township this 6 day of April 1939

Herman H. Hansen
Clerk of Township

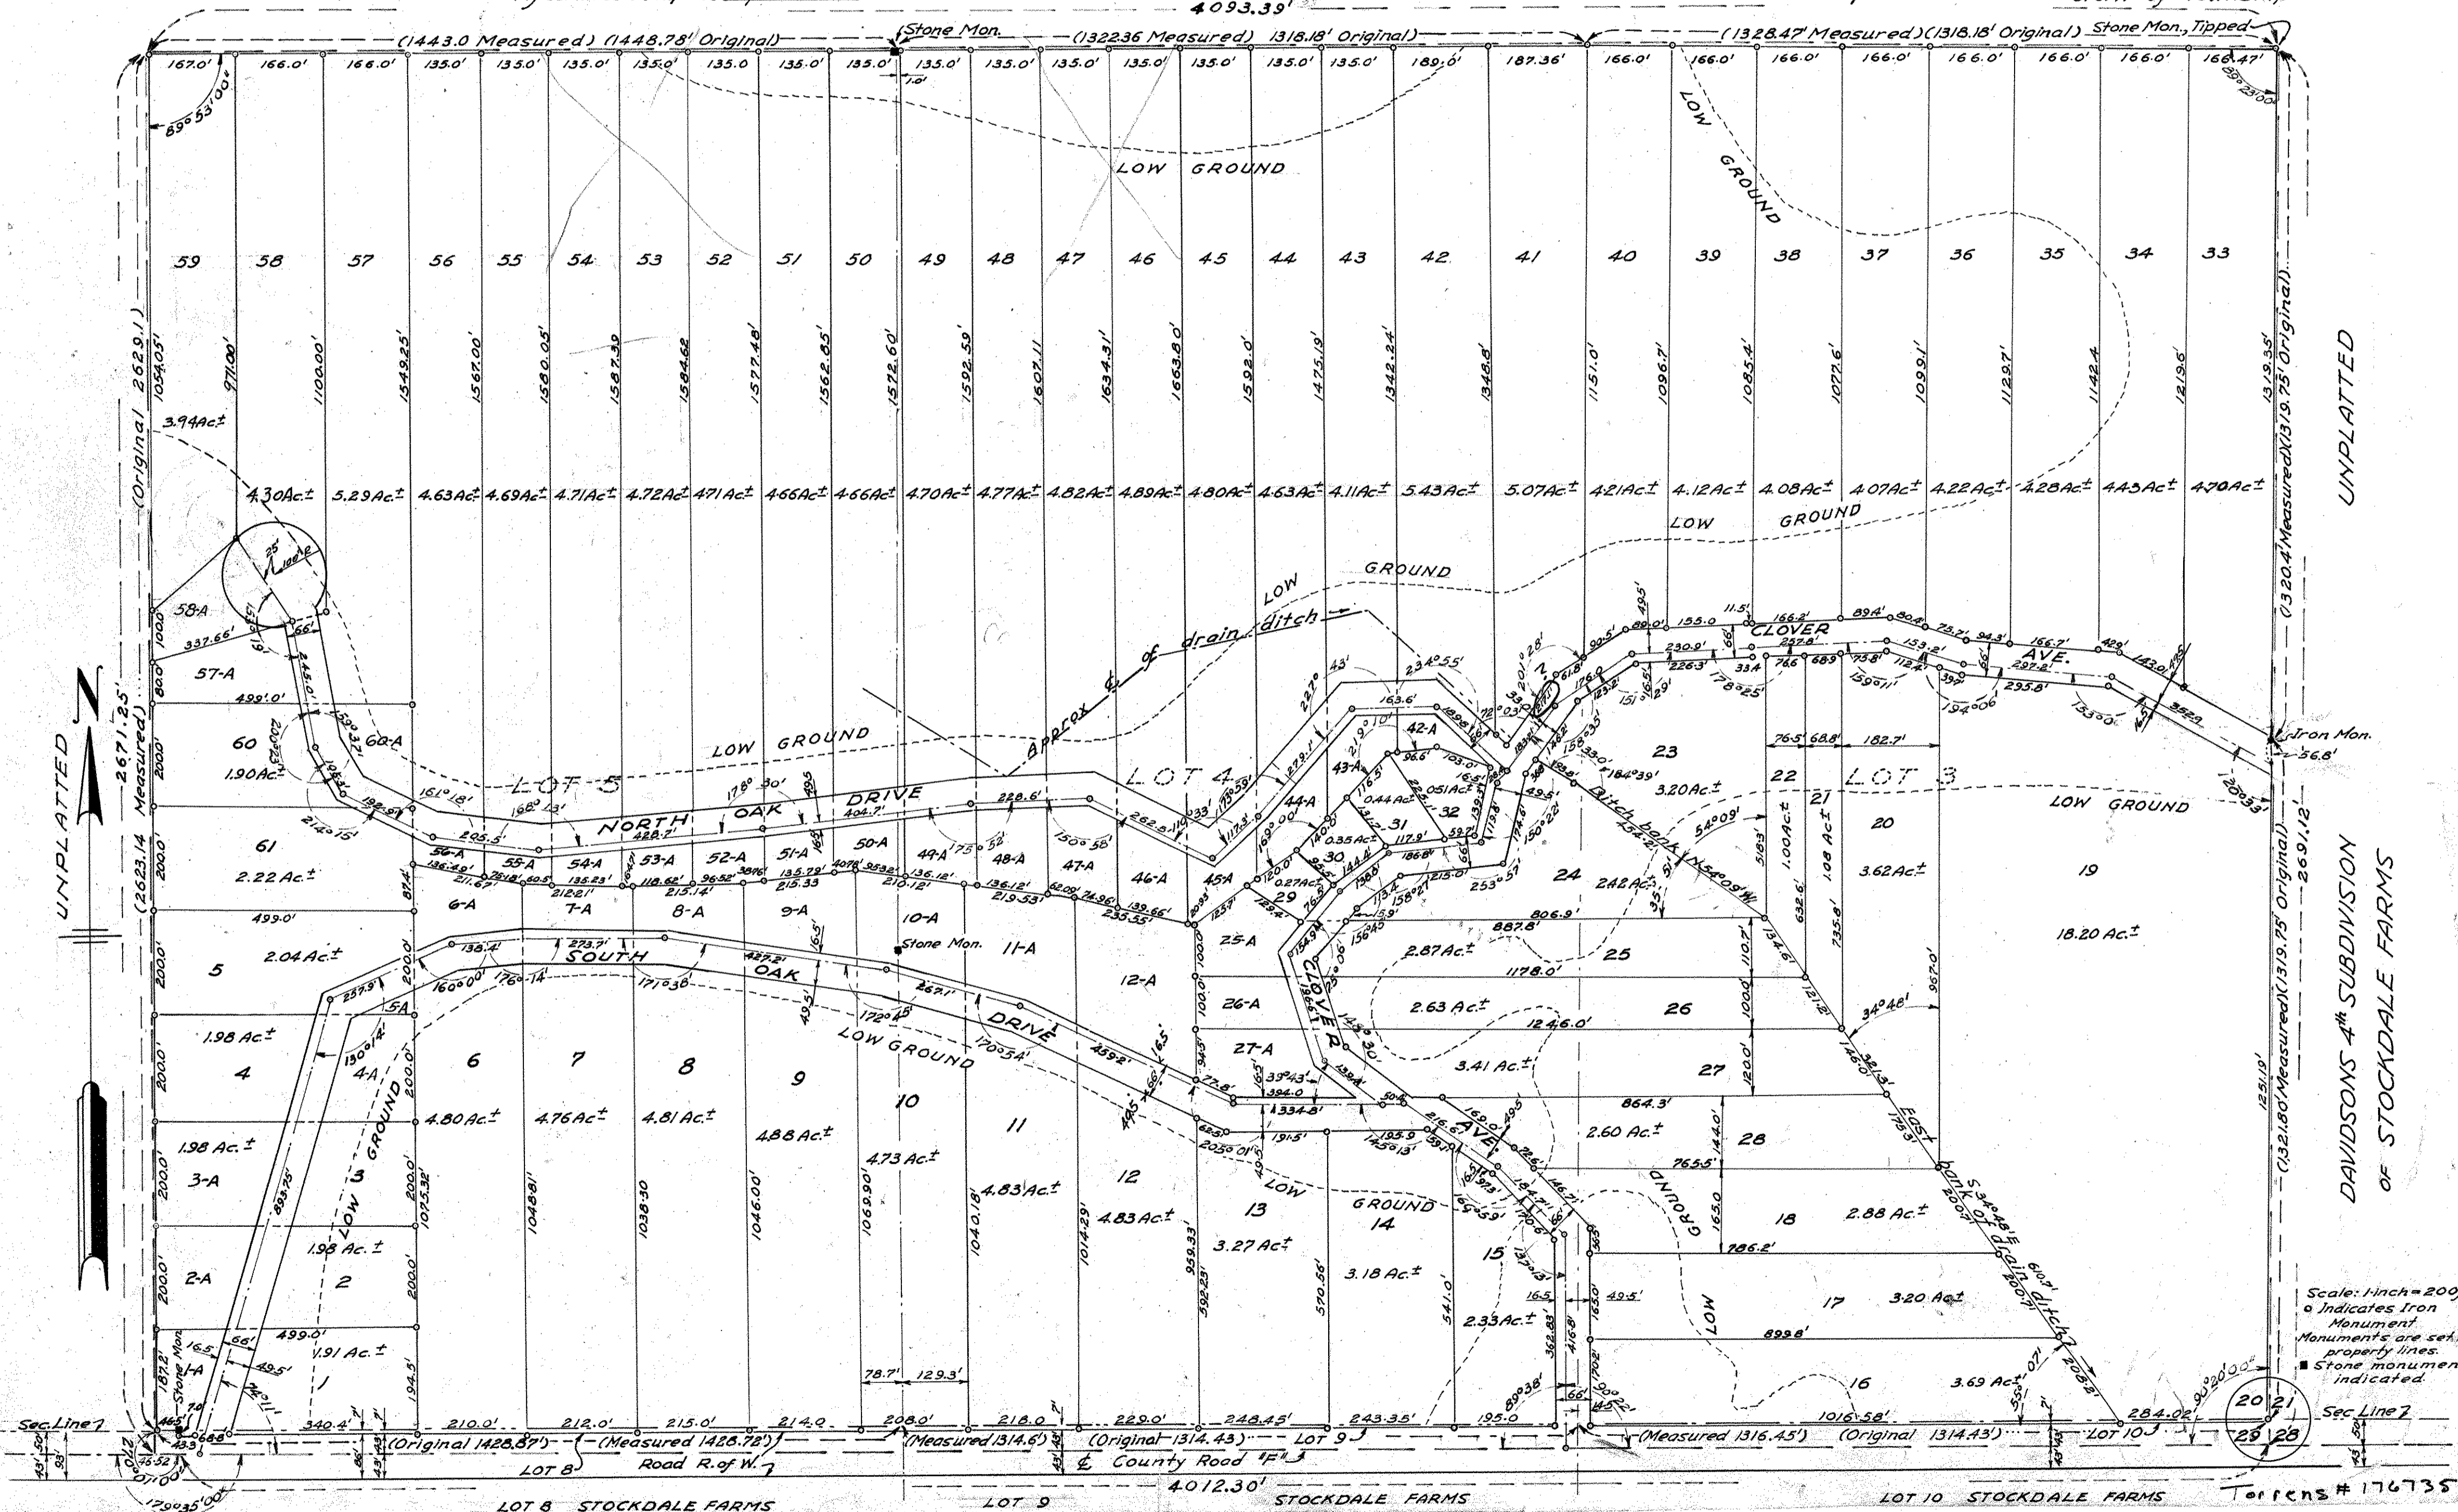

Scale: 1 inch = 200 ft
o Indicates Iron Monument
Monuments are set on property lines.
■ Stone monuments indicated

UNPLATTED

UNPLATTED

TOPIC # 176735