

# HIDDEN PARK VIEW

## St. Paul Minn.


947221

R. C. Wolfgram Surveyor

Scale 100 Feet per inch  
Indicates iron.

This plat document is an UNOFFICIAL copy of a Subdivision Plat or Registered Land Survey and is made available for information purposes only.

To obtain an official copy please contact the Ramsey County Recorder's Office.

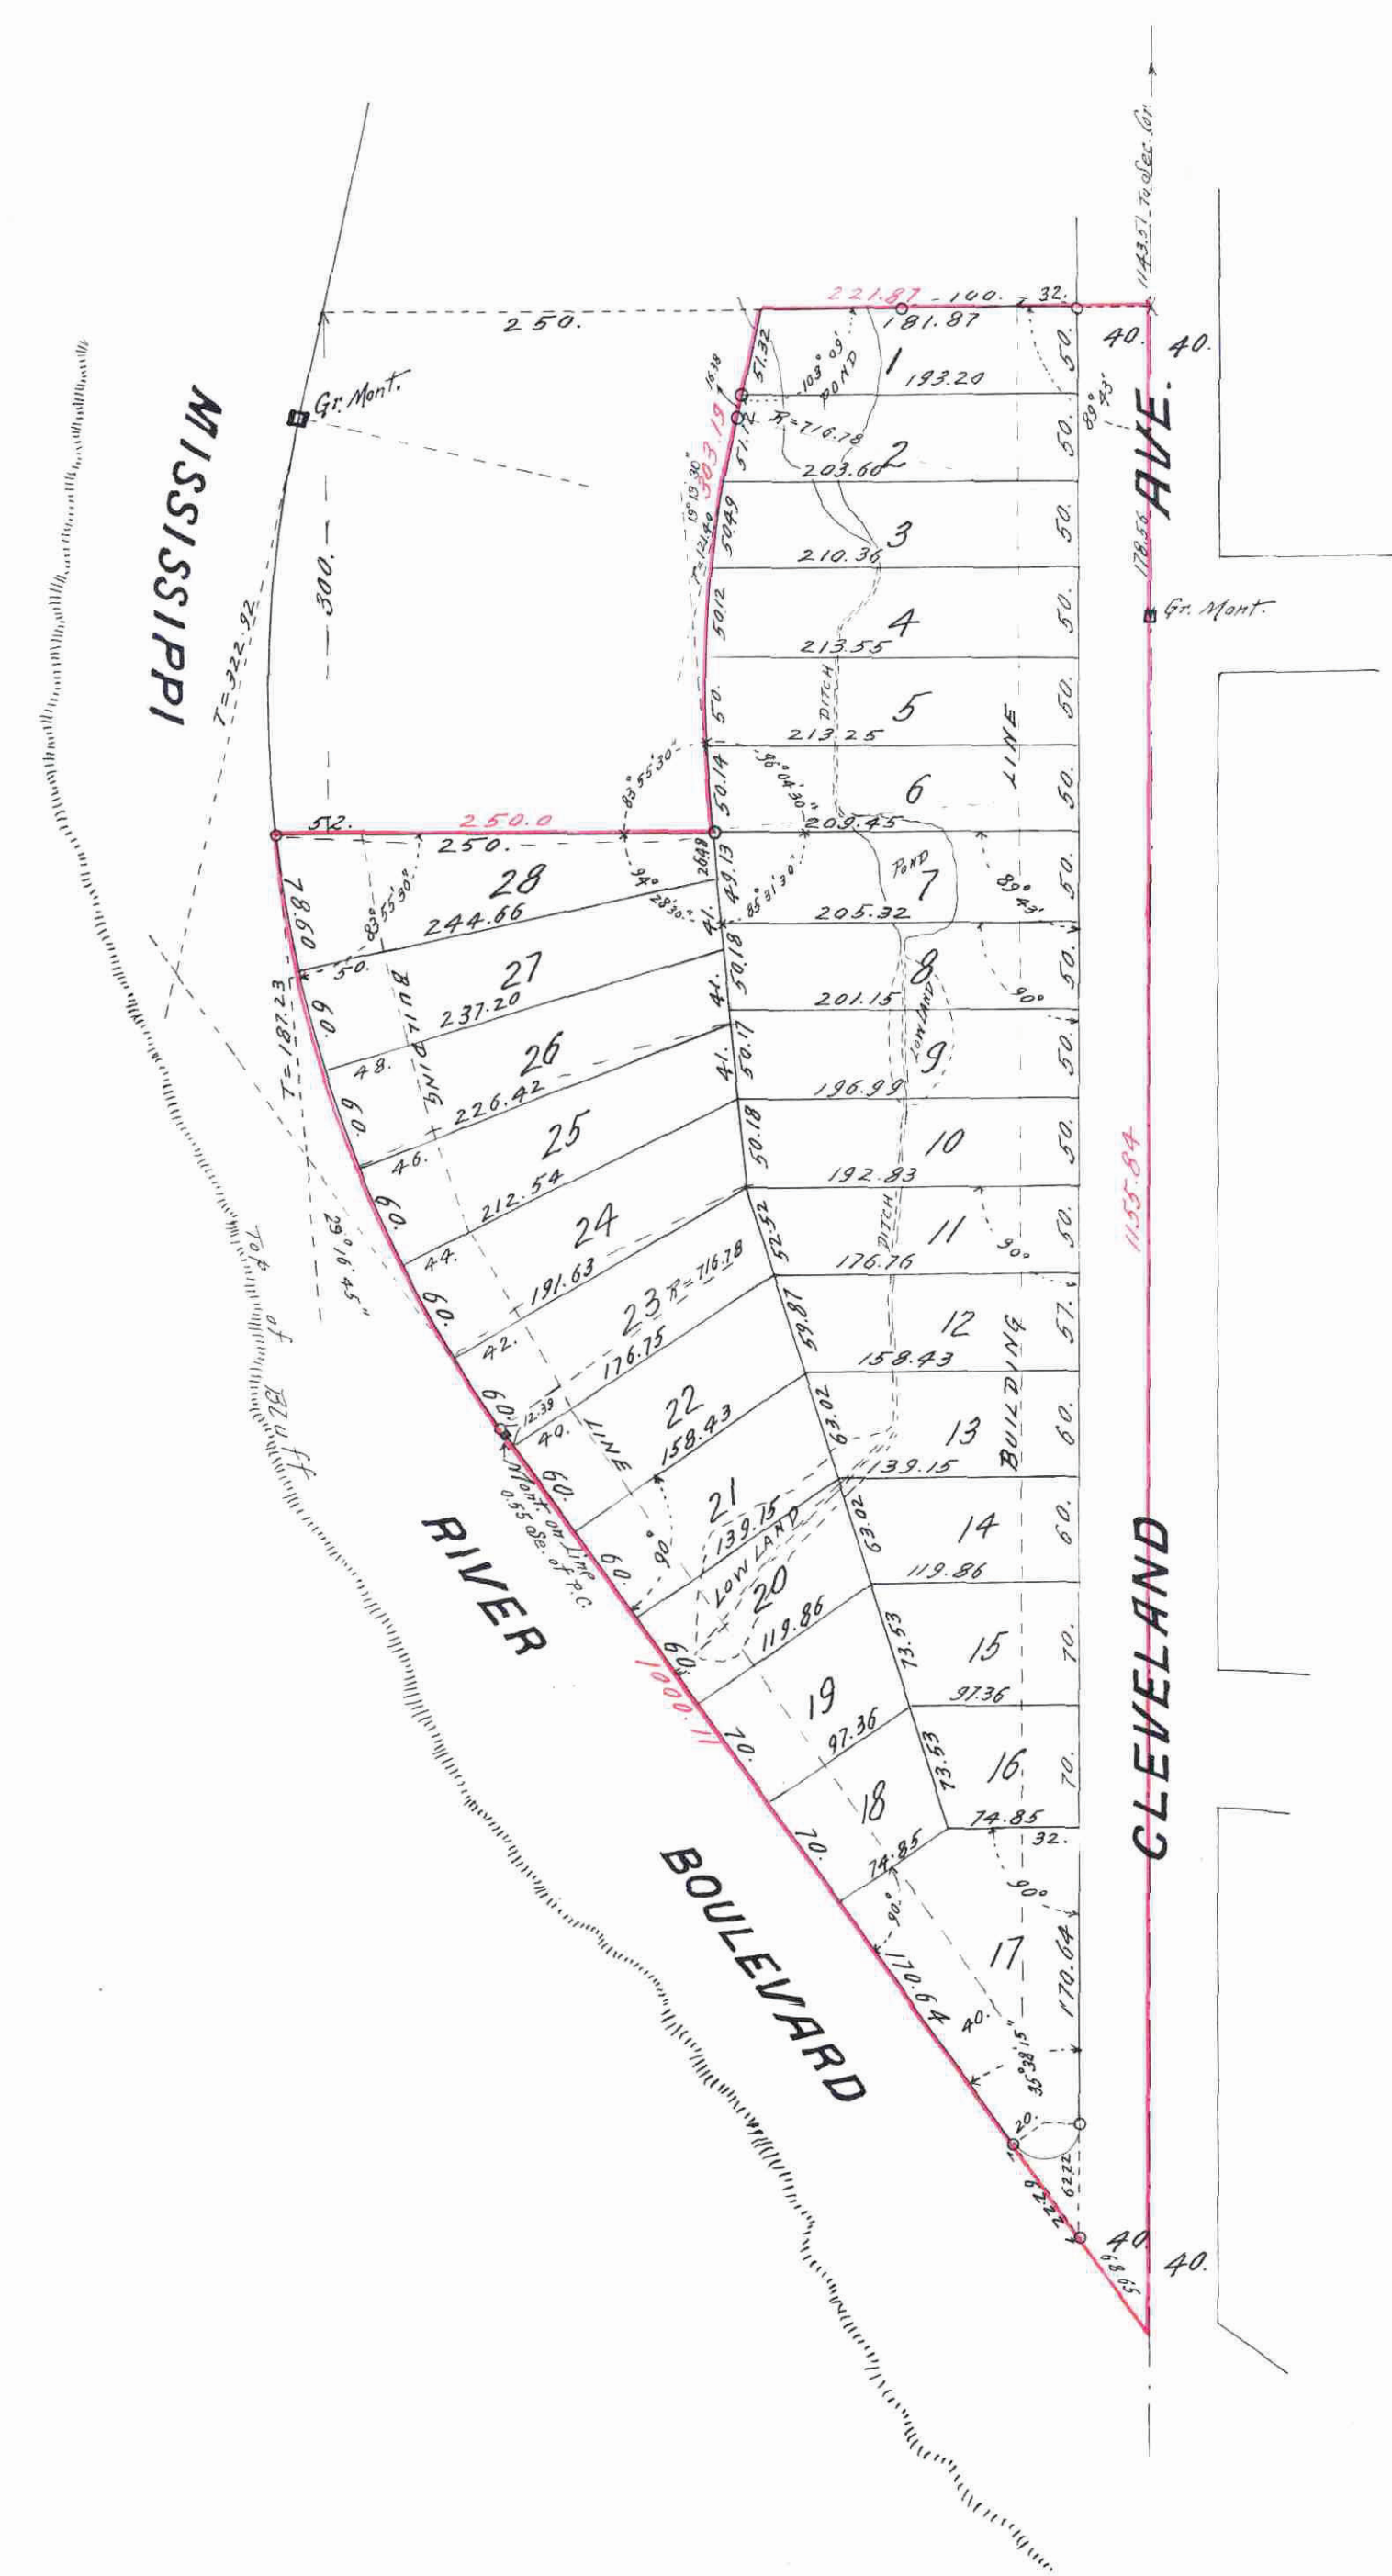

I hereby certify to having surveyed the property described on this plat as Hidden Park View, St. Paul Minn, and have placed irons at the corners as shown and the same is correct. There is no low wet ground nor any traveled road or easement on or across same, except as shown.

*R. C. Wolfgram*  
Minn. Registered Land Surveyor,  
Certificate No. 1340.

State of Minnesota } On this 5<sup>th</sup> day of May, A.D. 1939 before me the County of Ramsey } undersigned personally appeared, R. C. Wolfgram to me known to be the person described in and who acknowledged that he executed the foregoing certificate as his own free act and deed.

*Paul B. Woods*  
Notary Public, Ramsey Co., Minn.  
My Commission expires, June 21, 1941

This is to certify that Agnes M. Mars, a widow, proprietor of all that part of Government Lot one (1) Section 20 Township 28 Range 23 lying east and northeasterly of the easterly line of Mississippi River Boulevard and south of a line parallel with and 1143.51 feet south of the north line of said Section 20, except the north 500.0 feet of the east 250.0 feet thereof, described in Book 865 of Deeds page 571, has caused the same to be platted and hereafter known as Hidden Park View, St. Paul Minn. as shown on this plat and hereby dedicates to the public for public use forever, all the Boulevards and avenues as hereon indicated.

Witness my hand and seal this 5<sup>th</sup> day of May, 1939.  
In presence of  
*H. J. Bess*  
*Loraine S. Winston* }  
Agnes M. Mars

State of Minnesota } On this 5<sup>th</sup> day of May, A.D. 1939 before me the County of Hennepin } undersigned personally appeared Agnes M. Mars, a widow to me well known and acknowledged that she executed the foregoing certificate as her own free act and deed.

*H. J. Bess*  
Notary Public, Hennepin Co., Minn.  
My Commission expires, \_\_\_\_\_

Accepted and approved this 8<sup>th</sup> day of May, A.D. 1939.  
*Wm. J. Leary*  
*Howard A. Rodgers*  
*Milton R. Rahn* }  
Commissioners  
Commissioner of Public Works.

Accepted by the Council, May 9th 1939  
Approved, *W. J. Ferguson*  
City Clerk.

MAY 10 1939  
ELSA M. OBST, Treasurer  
RAMSEY COUNTY, MINN.

STATE OF MINNESOTA ss.  
County of Ramsey }  
Office of the Register of Deeds  
This is to certify that the within instrument was filed for record in this office at St. Paul on the 11<sup>th</sup> day of May, A. D. 1939, at 2 o'clock P. M., and that the same was duly recorded in Book 52 of \_\_\_\_\_ Page \_\_\_\_\_ of \_\_\_\_\_

By \_\_\_\_\_  
Register of Deeds.  
Deputy.

TAXES PAID  
AND TRANSFER ENTRIES  
MAY 11 1939  
*Augrad*

947221