

# POTHEM'S ADDITION Ramsay Co. Minn.

Franklyn J. Armstrong Surveyor.

I hereby certify to having surveyed the property described on this plat as, Pothem's Addition, Ramsay Co., Minn. and have placed irons at the corners as shown and the same is correct.  
There is no low used ground nor any traveled road or easement on or across same, except as shown.  
Franklyn J. Armstrong  
Minn. Registered Land Surveyor, Certificate No. 878.

State of Minnesota } On this 3rd day of June - A.D. 1939 before  
County of Ramsey } me the undersigned personally appeared  
Franklyn J. Armstrong, to me known to be the person described in and  
who acknowledged that he executed the foregoing certificate as his  
own free act and deed.  
H. J. Rowe -  
Notary Public, Ramsay Co., Minn.  
My Commission expires, -----

This is to certify that Nicholas Pothem and Margaret Pothem his wife proprietors of the E 1/2 of the N 1/2 and the W 1/2 of the E 1/2 of the S 1/2 of the NE 1/4 of the SE 1/4 of Section 15, Town 29, Range 33 have caused the same to be platted and hereafter known as Pothem's Addition, Ramsay Co., Minn. as shown on this plat and hereby dedicate to the public for public use forever all the avenues as indicated.  
Witness our hands and seals this 7th day of June 1939.  
In presence of  
Francis J. Nahuraki } Nicholas Pothem  
Maaha C. Nahuraki } Margaret Pothem


State of Minnesota } On this 7th day of June - A.D. 1939 before  
County of Ramsey } me personally appeared, Nicholas Pothem and  
Margaret Pothem his wife to me well known and acknowledged that  
they executed the foregoing certificate as their own free act and deed.  
Francis J. Nahuraki  
Notary Public, Ramsay Co., Minn.  
My Commission expires, -- April 20, 1941.

Accepted and approved this 19th day of June - A.D. 1939  
George W. Peterson }  
Mary A. Woodruff } Plat  
Howard H. Hodgson } Commissioners.  
Sheldon Rose } Commissioner of Public Works.

Accepted and approved by the Board of County Commissioners this  
19th day of June - A.D. 1939 Eugene A. Manning  
County Auditor.

Accepted and approved by the Township Board of Free Township.  
Fred Hansen  
Clerk of Township.

Scale 60 Feet per inch  
o Indicates iron.

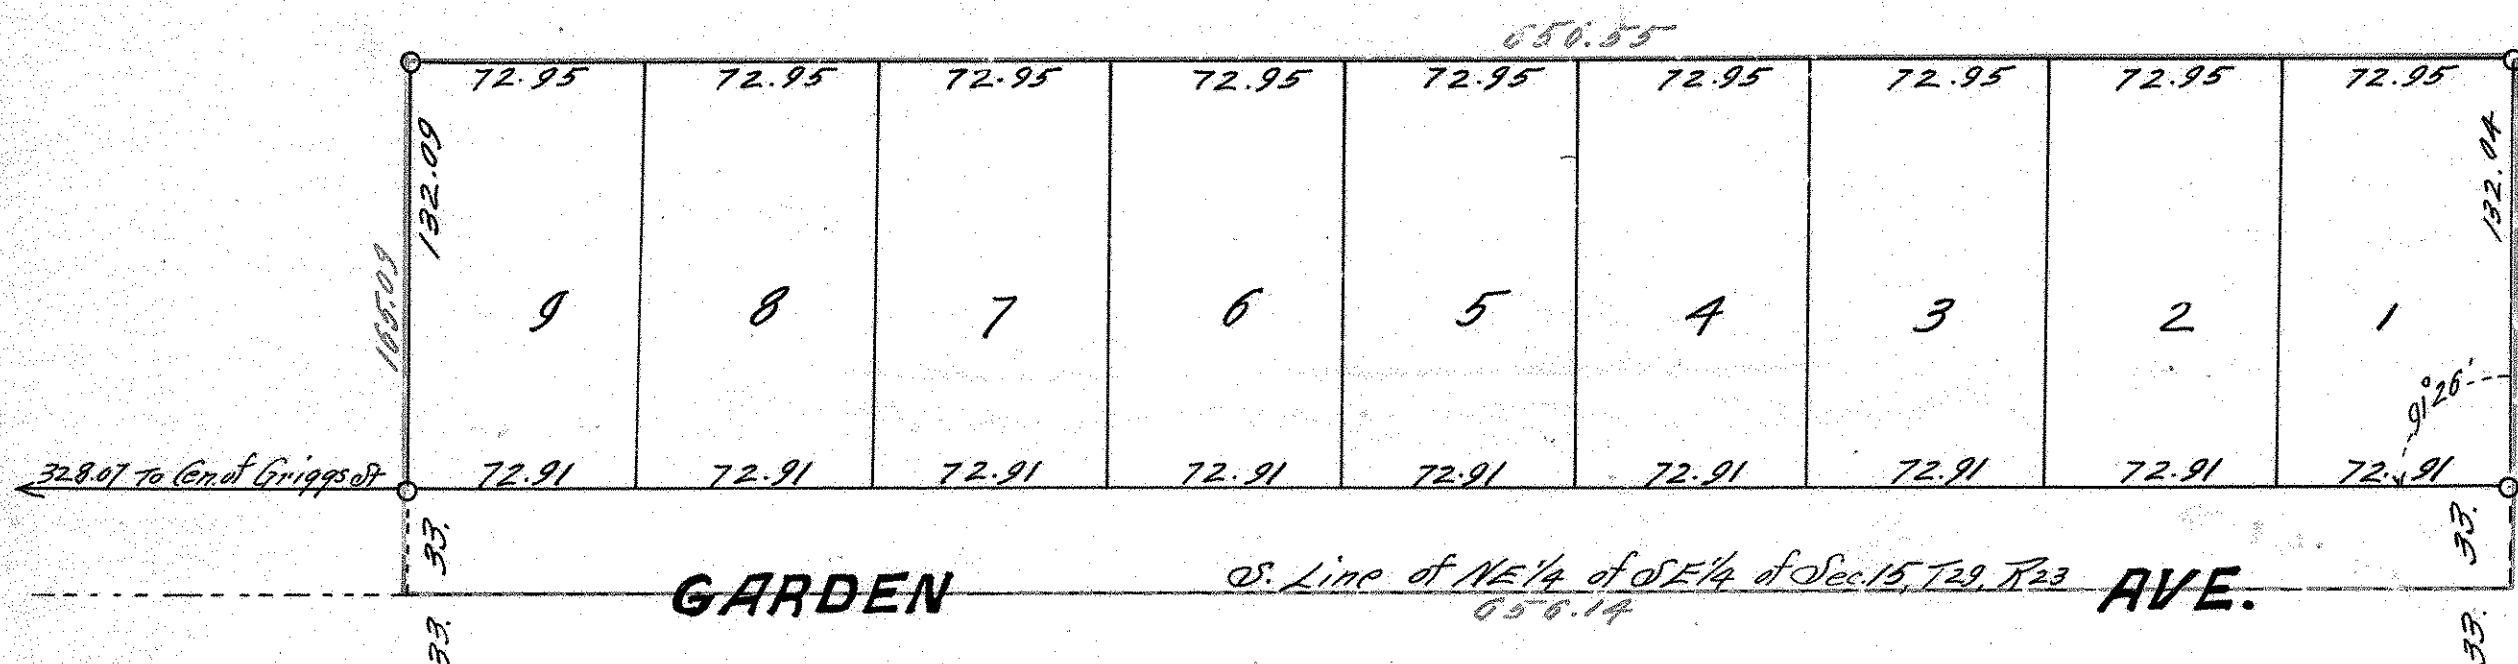

Recorded June 20 1939

Abstract # 949281