

LARKIN'S SUBDIVISION

OF LOT'S 1 & 2. BLOCK 30. SUBURBAN HILLS ADD. TO ST. PAUL.

Scale 30 Feet = 1 Inch
Felix Ohara
Surveyor

I hereby certify to having surveyed and platted the property as described on this map as LARKIN'S SUBDIVISION OF LOTS 1 AND 2, BLOCK 30 SUBURBAN HILLS ADDITION TO ST. PAUL, and have placed iron monuments at the corners of each and every block as shown on this map, and the same is correct.
Felix Ohara Surveyor

STATE OF MINNESOTA }
COUNTY OF RAMSEY } On this 25th day of May AD 1889 personally appeared before the undersigned, Felix Ohara, to me well known, and acknowledged that he executed the foregoing certificate as his own free act and deed.
Notary Public
Ramsey County
Minn.

This is to certify that Edward Larkin (widower) proprietor of lots 1 and 2 Block 30 SUBURBAN HILLS ADDITION TO ST. PAUL MINN. has caused the same to be surveyed and platted, and hereafter known as LARKIN'S SUBDIVISION OF LOTS 1 AND 2, BLOCK 30 SUBURBAN HILLS ADDITION TO ST. PAUL, as shown by this plat, and hereby dedicate to the public, and for the public use forever, all the streets and avenues, as here in indicated. Witness our hands and seals, this 25th day of May AD 1889.

In presence of
Edward Larkin

STATE OF MINNESOTA }
COUNTY OF RAMSEY } On this 25th day of May AD 1889 personally came before me, the undersigned, Edward Larkin, to me well known, and he acknowledged that he executed the foregoing certificate as his own free act and deed.
Notary Public
Ramsey County
Minn.

Accepted and approved this 26th day of July AD 1889
Plat Commissioners

City Engineer
Accepted by the common council of the City of St. Paul on the 16 day of July AD 1889.

County Auditor
Ramsey County
Minn.

City Treasurer
St. Paul


CITY TREASURER'S OFFICE
ST. PAUL, MINN.
JUL 23 1889
ASSESSMENTS PAID
City Treas.

City Treas.

COUNTY TREASURER
ST. PAUL, MINN.
JUL 23 1889
TAX PAID
A. M. NELSON, County Treasurer

Taxes Paid and Transfer Entered
JUL 23 1889
M. F. KAIN, County Auditor.
Per

STATE OF MINNESOTA }
County of Ramsey }
Office of the Register of Deeds.
This is to certify that the within instrument was filed for record in this Office, at St. Paul, on the 24th day of July A. D. 1889 at 12 o'clock P. M., and that the same was duly recorded in Book 36 of page 36.
By Register of Deeds.

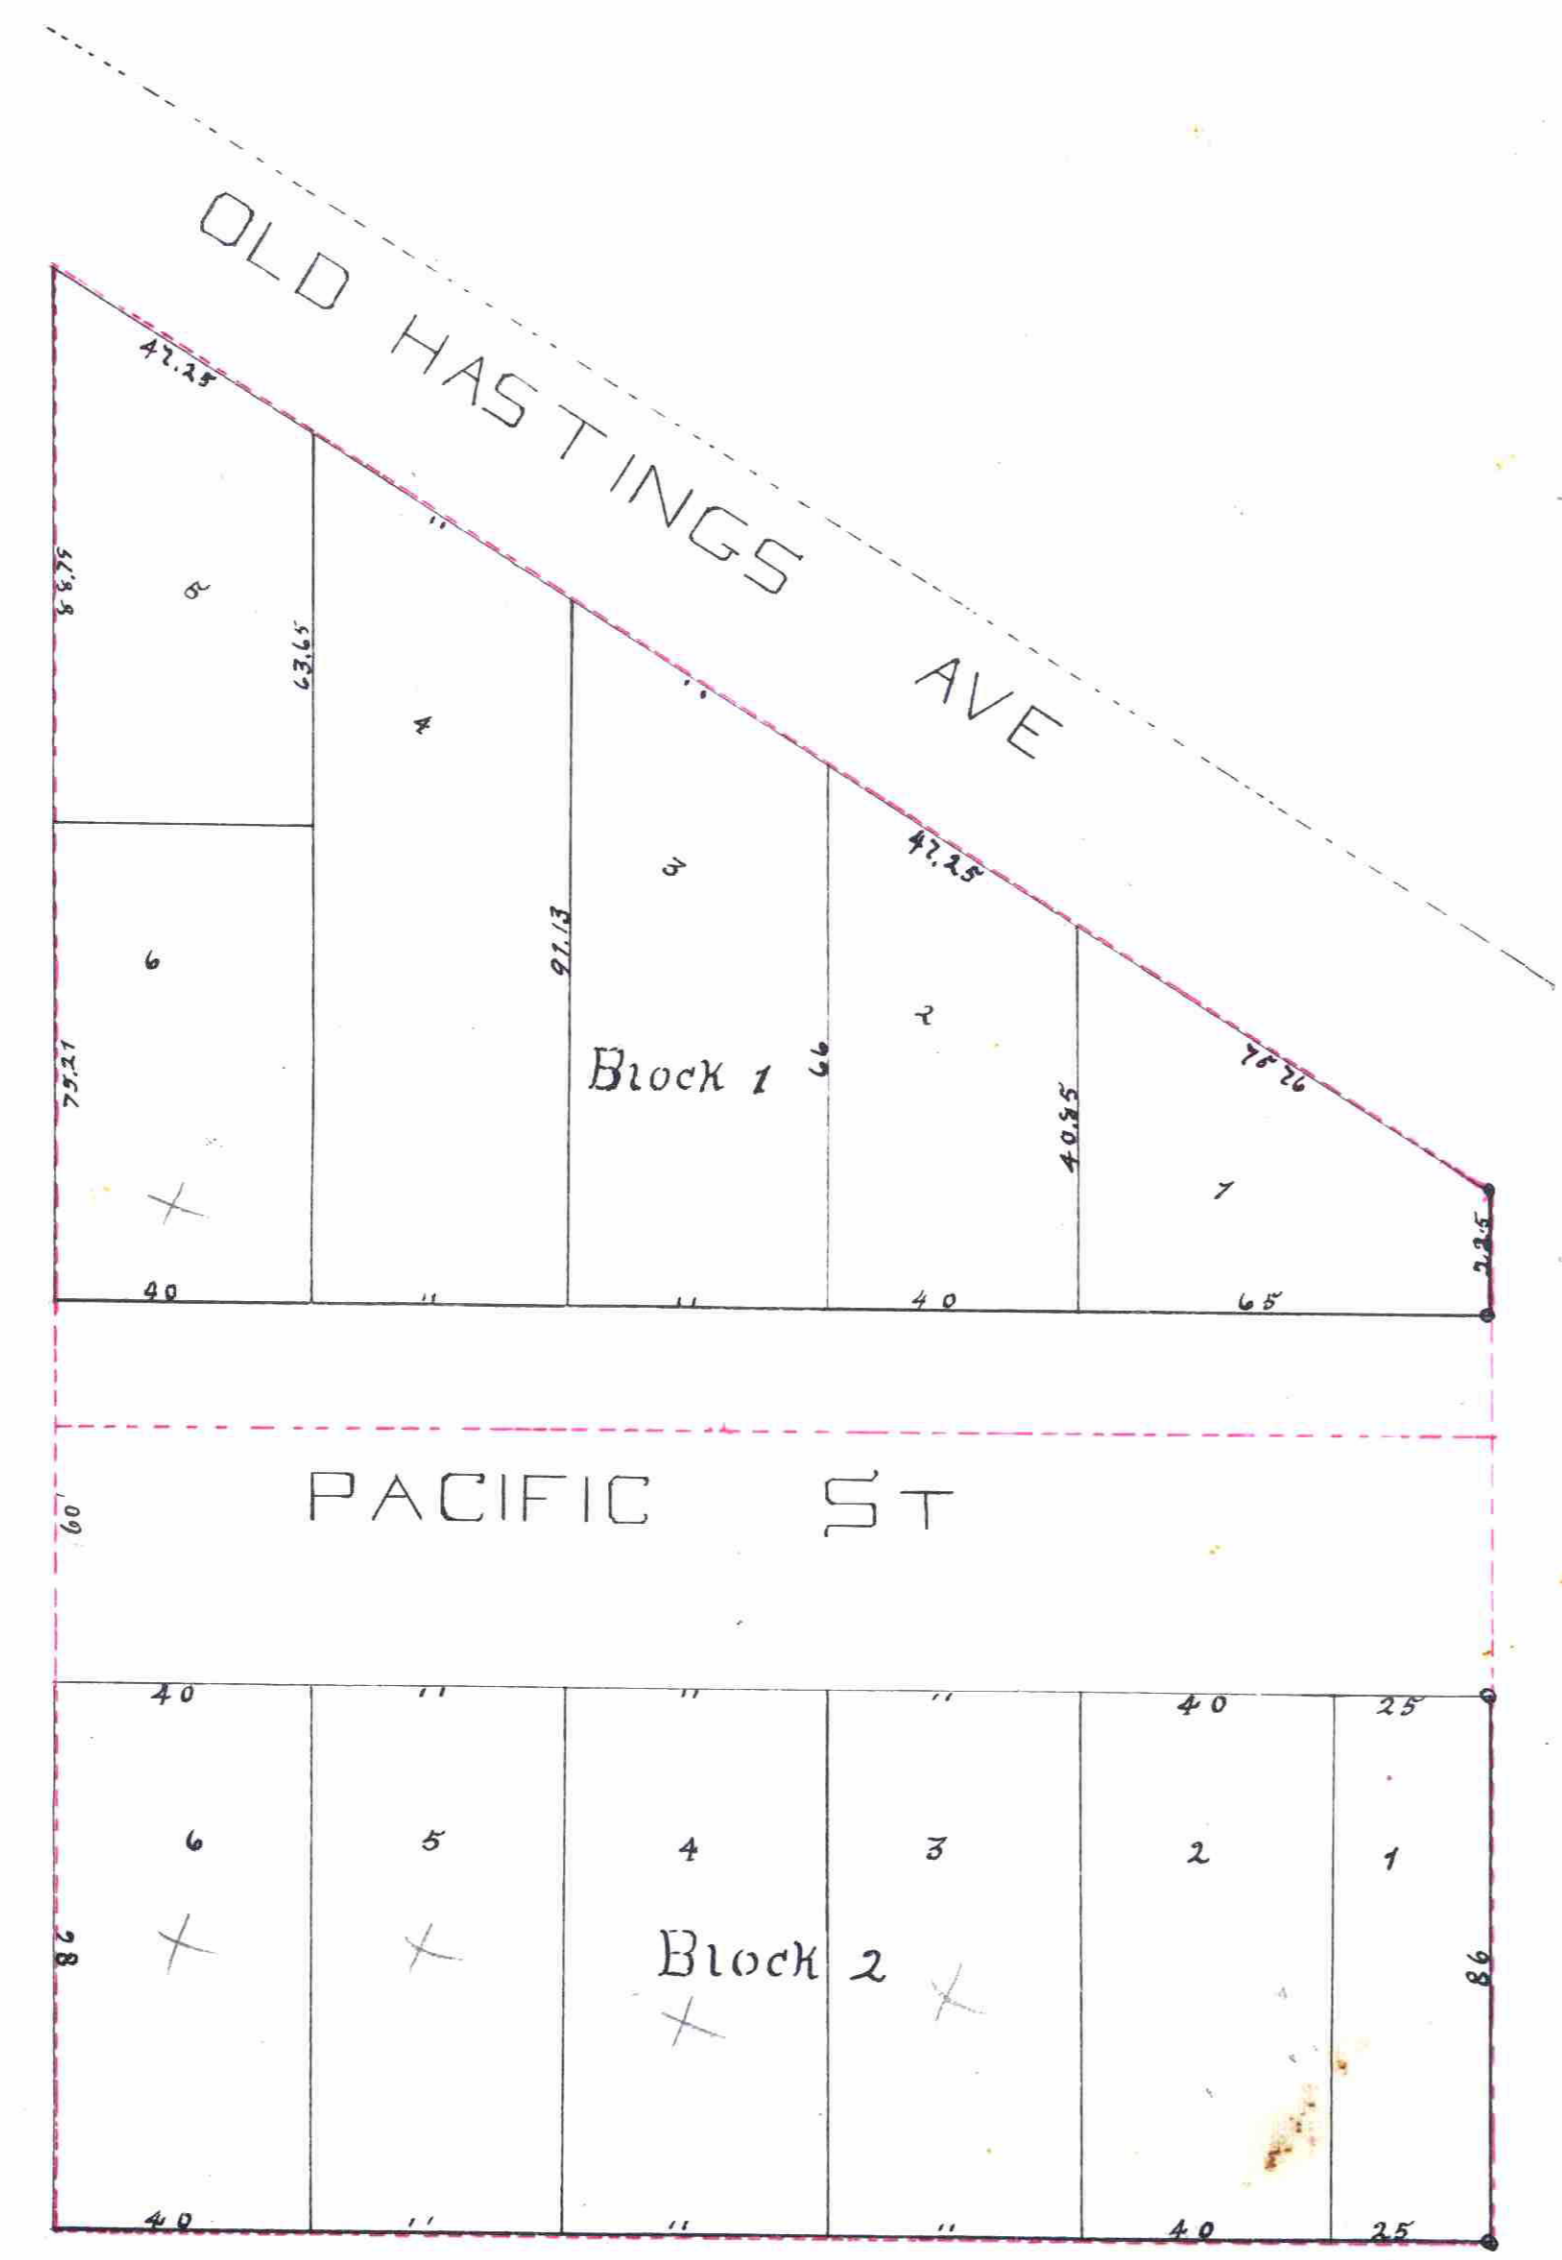

GRIFFITH ST