


NORTHHOME 2ND ADDITION

RAMSEY COUNTY, MINN.

SURVEYED BY H.T. PURTELL
Scale: 1"=100' ◊ Indicates iron mon.

2170

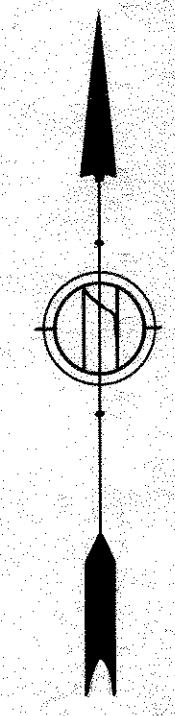

I hereby certify to having surveyed the property described on this plat as "Northhome 2nd Addition" and have placed irons at the corners as shown and the same is correct.
There is no low wet ground nor any traveled road or easement on or across same except as shown.

H.T. Purtell
Registered Surveyor, Minnesota Certificate No. 1203

State of Minnesota } ss
County of Ramsey }

On this 4th day of Aug A.D. 1939 before me personally appeared H.T. Purtell to me well known and acknowledged that he executed the foregoing certificate as his own free act and deed.

H.T. Purtell
Notary Public, Ramsey County, Minnesota
My Commission expires Jan 29, 1941.

This is to certify that George S. Wilson, owner, and Roland K. Wilson and Edith B. Wilson, husband and wife, mortgagees, of the S. 1/2 of the N.W. 1/4 of the N.W. 1/4 except the W. 159.5' of Sec. 22, T.29 N., R.23 W., have caused the same to be surveyed and platted and hereafter known as Northhome 2nd Addition, Ramsey County, Minnesota, as shown by this plat, and hereby dedicate to the public and for the public use forever all streets, avenues, alleys, parks and boulevards as shown.

In presence of
W.O. Prescott
Jane Fleckenstein

George S. Wilson
Roland K. Wilson
Edith B. Wilson

State of Minnesota } ss
County of Ramsey }

On this 4th day of Aug A.D. 1939 before me the undersigned personally appeared George S. Wilson and Roland K. Wilson and Edith B. Wilson to me known to be the persons described in and who executed the foregoing instrument and acknowledged that they executed the same as their free act and deed.

H.T. Purtell
Notary Public, Ramsey County, Minnesota
My Commission expires Jan 29, 1941.

Accepted and approved this 7th day of Aug. 1939



George W. Herwood
Mark W. Woodruff
Howard H. Hodgins
Milton Koren Plat Commissioners
Commissioner of Public Works.

Accepted and approved by the Township Board of Rose Township

Fred Auras
Clerk of Township

Accepted and approved by the Board of County Commissioners this 15th day of August 1939
Ramsey County, Minnesota.

Eugene W. Harris
County Auditor, Ramsey County, Minnesota.

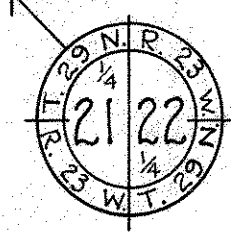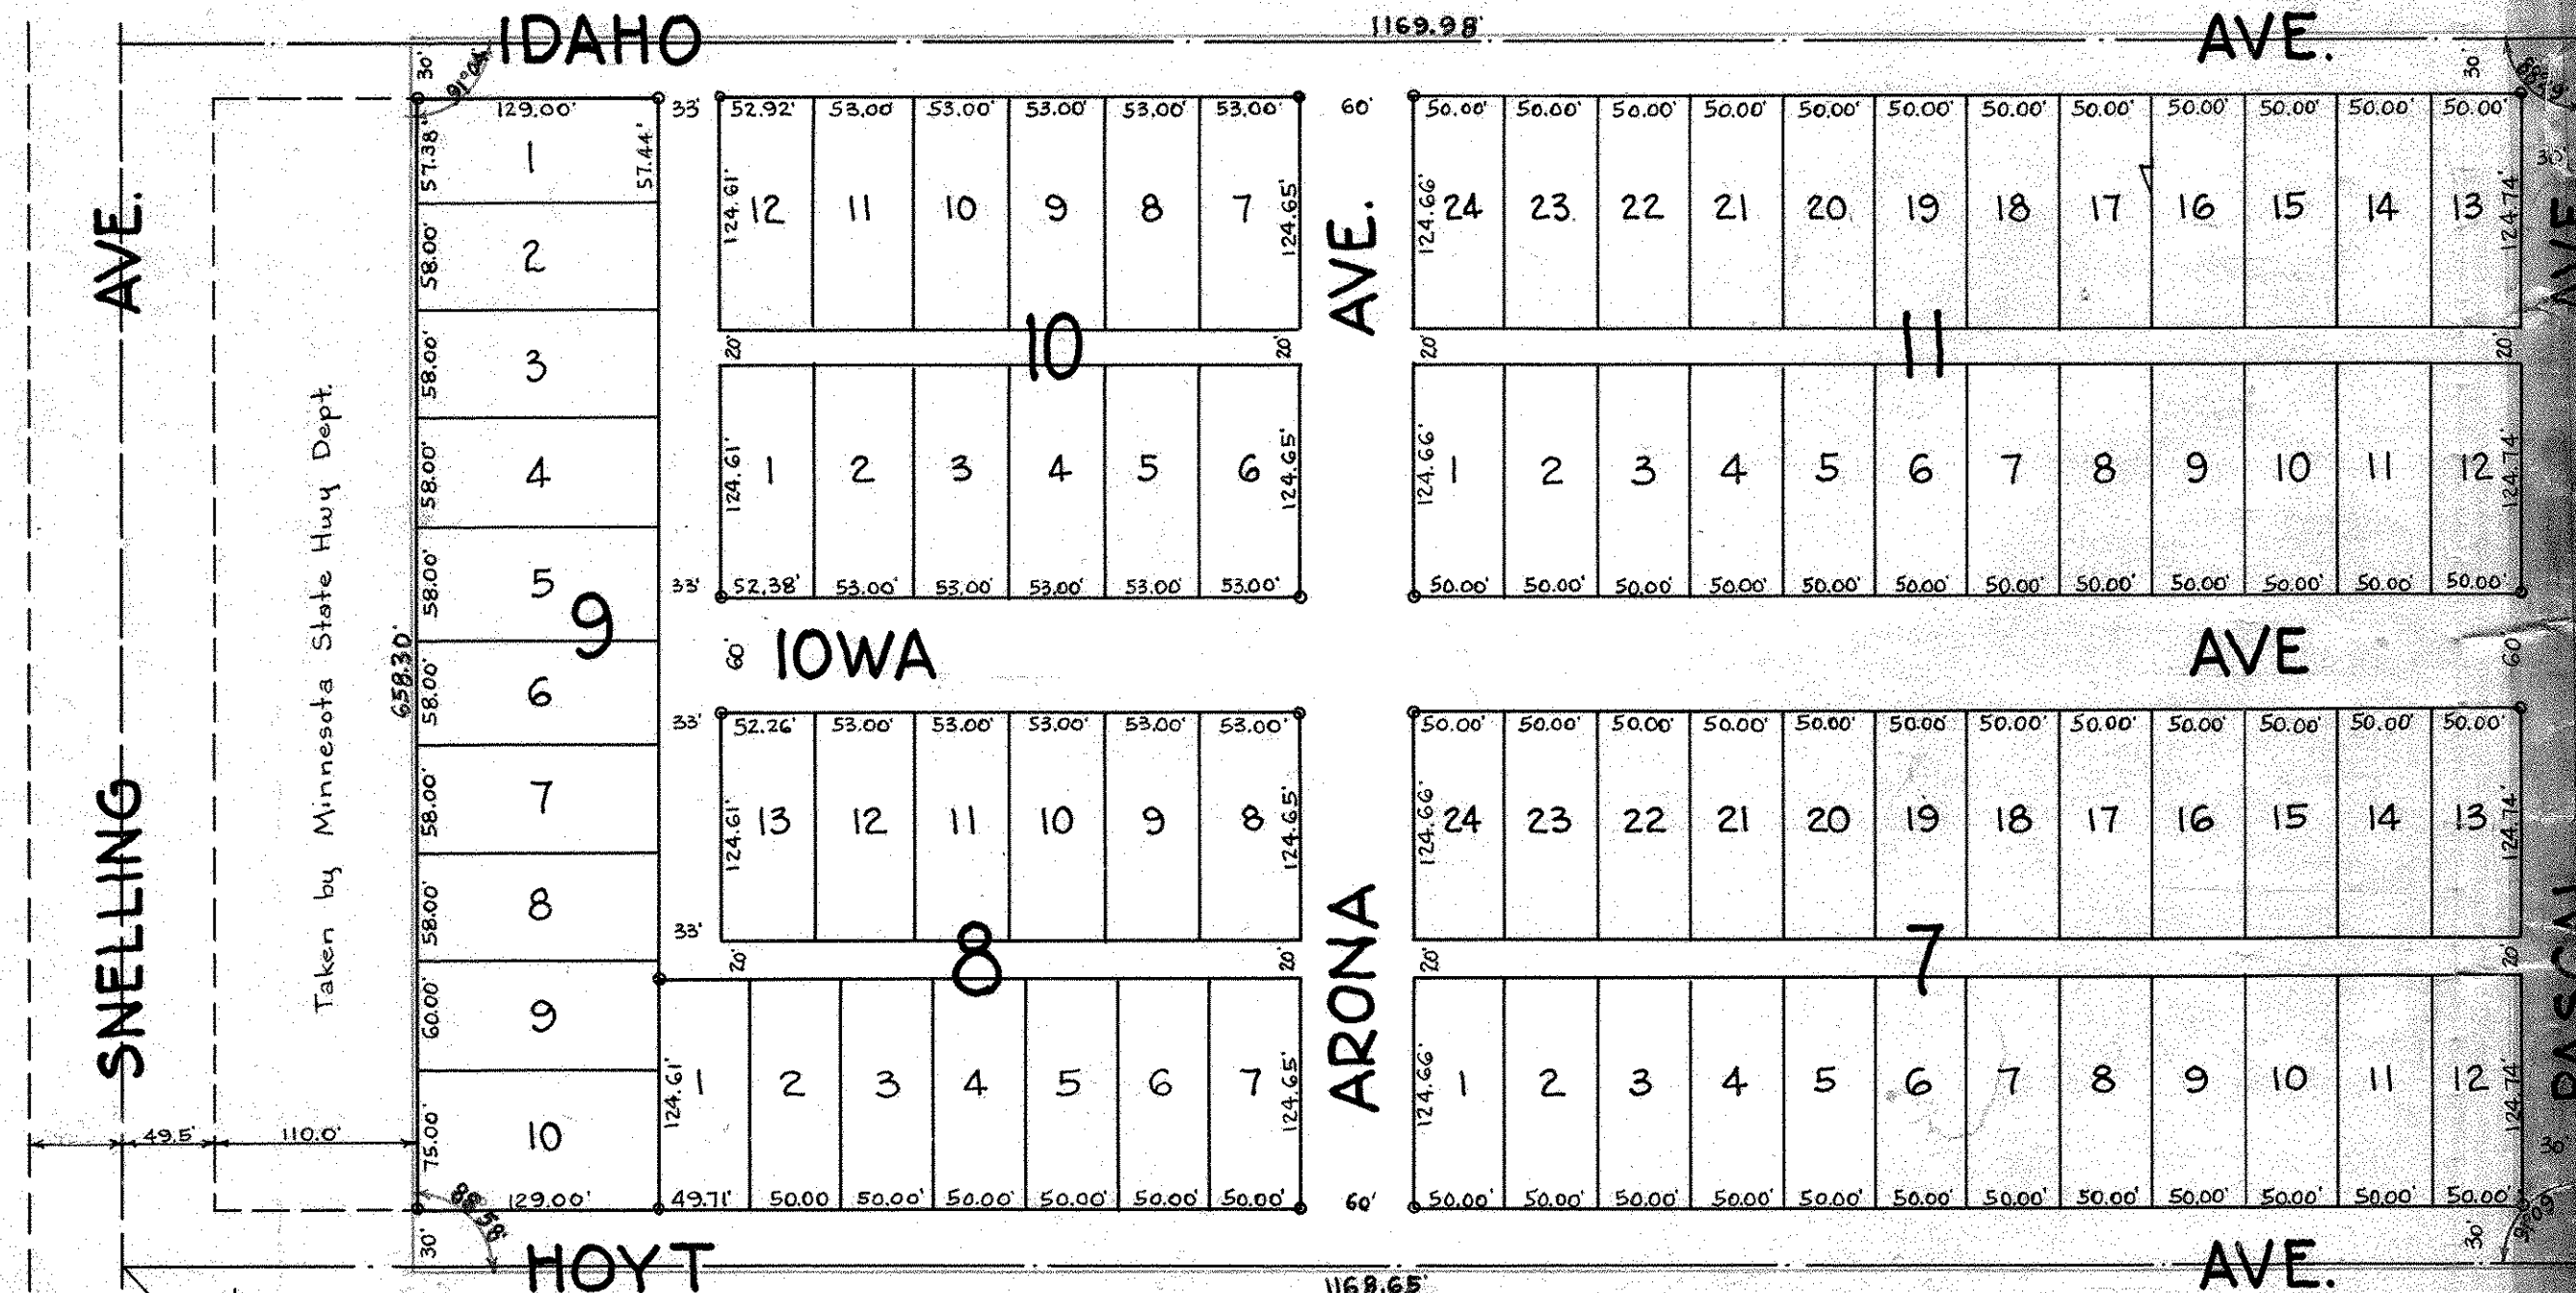

Recorded August 16 1939

Towns # 178656