


PERKINS VIEW ADDITION

RAMSEY COUNTY, MINN.

SEC. 25
◦ Indicates Iron

TWSP. 29 - RGE. 22
Scale 1" = 100 Ft.

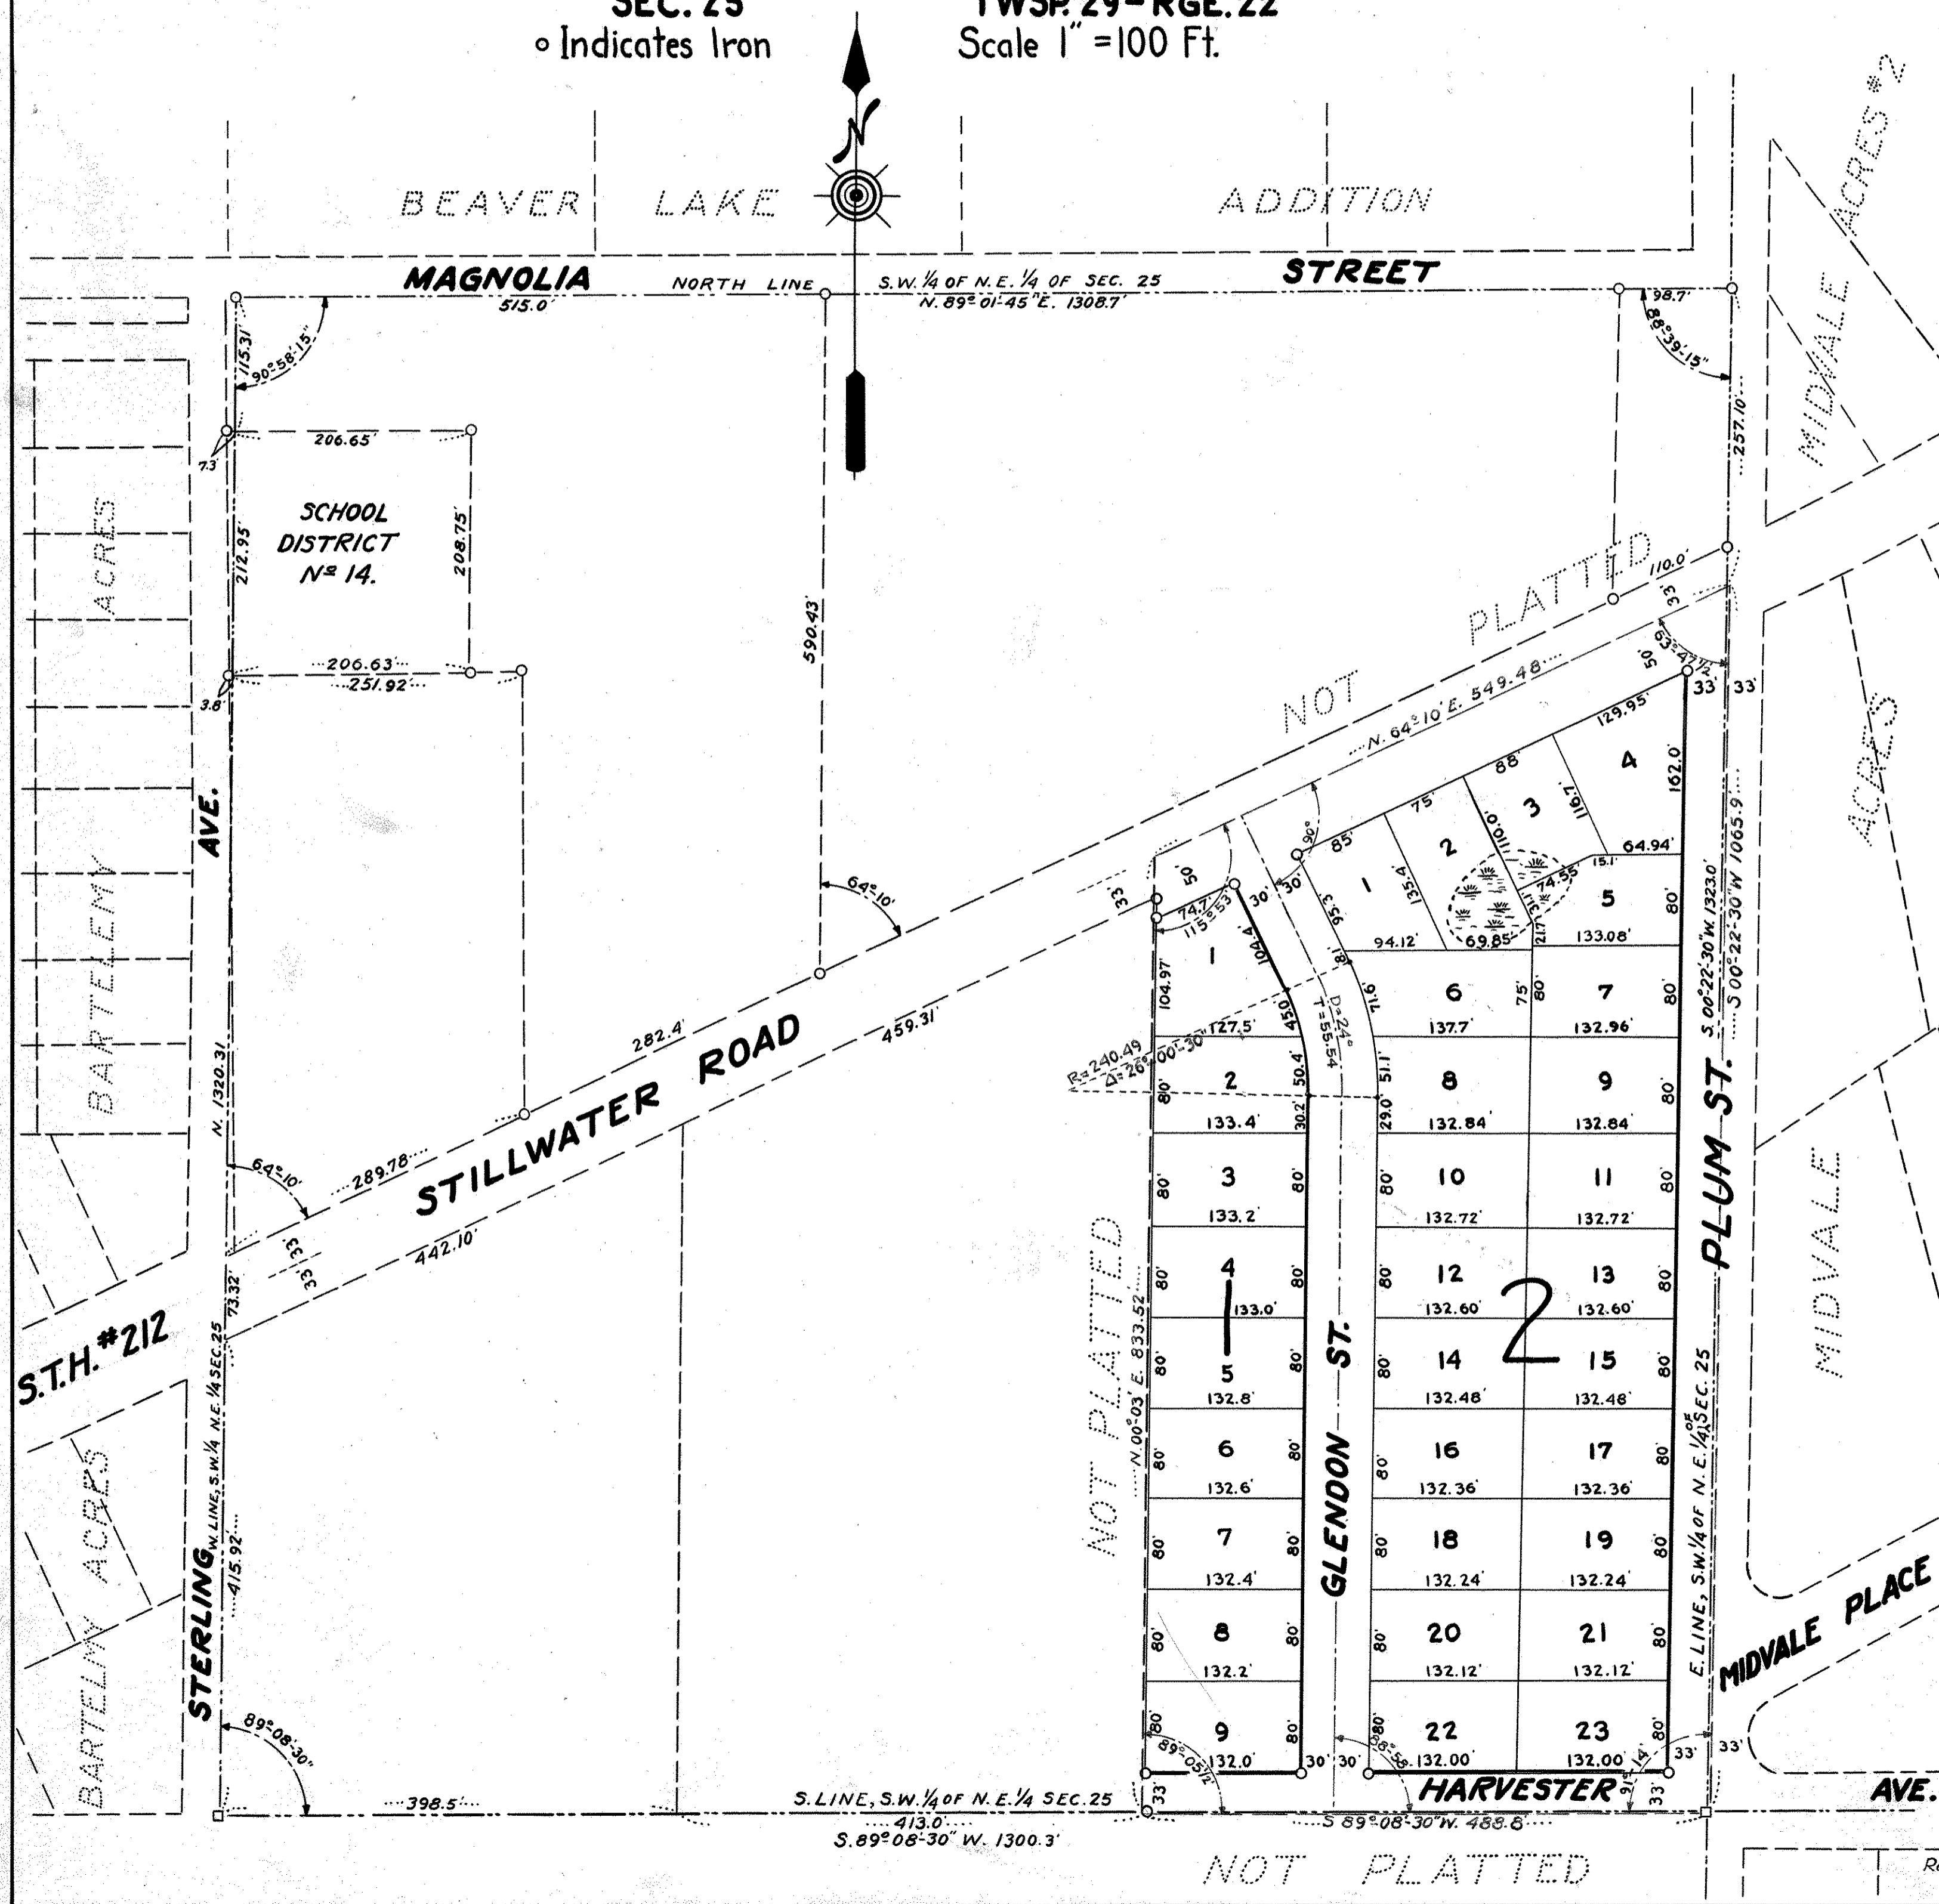

2174
I hereby certify to having surveyed the property described on this plat as "PERKINS VIEW ADDITION" and have placed irons at the corners as shown, and the same is correct. There is no low, wet ground nor any travelled road or easement on or across same, except as shown.

Frank T. Howes
Registered Civil Engineer & Land Surveyor
Minnesota Certificate No 1586

State of Minnesota } S.S.
County of Ramsey }
On this 27th day of Sept. A.D. 1939 before me personally appeared Frank T. Howes, to me well known, and acknowledged that he executed the foregoing certificate as his own free act and deed.
Frank T. Howes
Ramsey County, Minnesota
March, A.D. 1941

This is to certify that we, C. Edward Perkins and Edna Wartha Perkins, husband and wife, owners of the following described property: - Except the west eight hundred eleven and one-half (811.5) feet All that part of the southwest quarter of the northeast quarter (S.W. 1/4 of N.E. 1/4) of Section twenty-five (25), Township twenty-nine (29), Range twenty-two (22) lying south of the Stillwater Road, have caused the same to be surveyed and platted, and hereafter known as "PERKINS VIEW ADDITION" Ramsey County, Minnesota, as shown by this plat, and hereby dedicate to the public, and for the public use forever, all streets, avenues, alleys, parks and boulevards, as shown.

Witness our hands and seals this 27th day of Sept. A.D. 1939
C. Edward Perkins
Edna Wartha Perkins

In presence of: *Mrs. Charles L. Osterman*
C. Wernstrom

State of Minnesota } S.S.
County of Ramsey }
On this 27th day of Sept. A.D. 1939 before me, the undersigned, personally appeared C. Edward Perkins and Edna Wartha Perkins, to me known to be the persons described in, and who executed, the foregoing instrument, and acknowledged that they executed the same as their own free act and deed.
C. Edward Perkins
Edna Wartha Perkins
Ramsey County, Minnesota
March, A.D. 1941

Accepted and Approved this 11 day of Oct. A.D. 1939
George H. Kerkwood
Howard H. Adams
Mark W. Goodrich
Miller Rosen } Plat Commissioners
Commissioner of Public Works

Accepted and approved by the Township Board of New Canada Township
Hubert L. Osterman
Clerk of Township

Accepted and approved by the Board of County Commissioners this 16 day of Oct. A.D. 1939
John R. Tamm
County Auditor, Ramsey County, Minnesota