


SPRING LAKE PARK KNOLLS

Scale 200 Feet per Inch
• Indicates Monuments

Addition, Ramsey County, Minnesota.

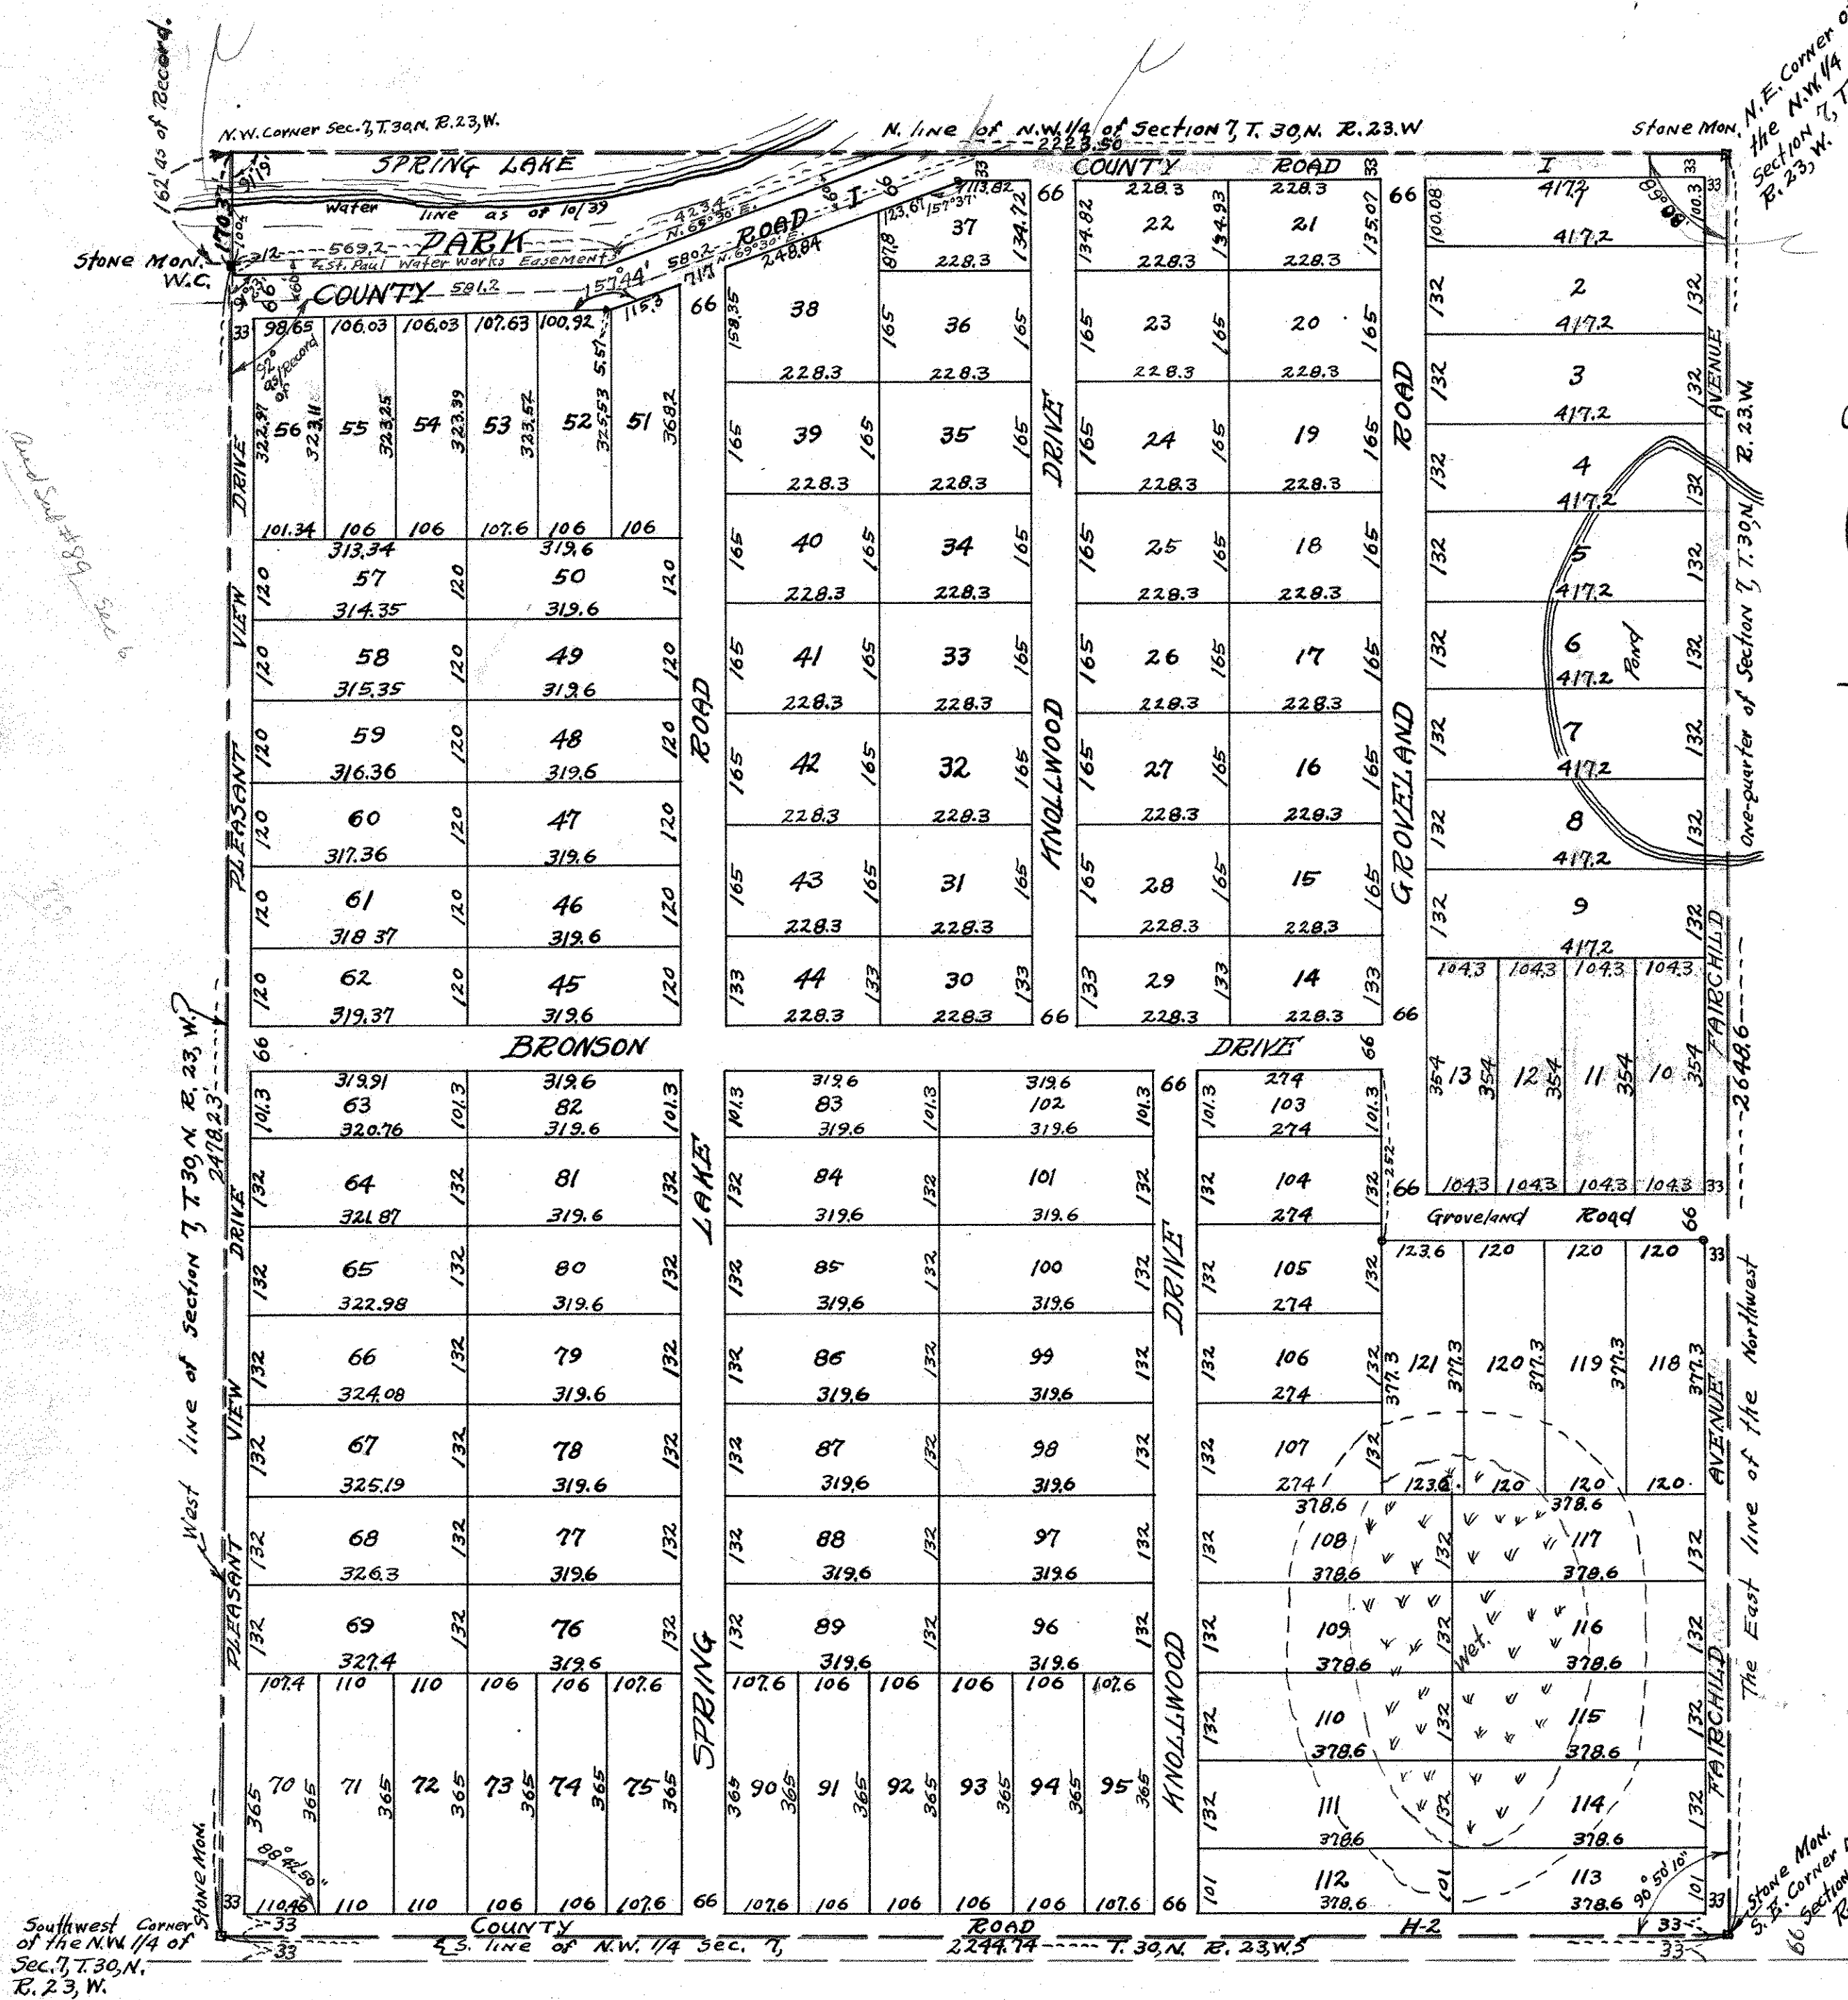

This is to certify that we, Louise F. Dye and William Dye, her husband owners of the Northwest One-quarter (N.W. 1/4) of Section Seven (7), Township Thirty (30), North Range Twenty-three (23), West, have caused the same to be surveyed and platted and hereafter to be known as SPRING LAKE PARK KNOLLS, Addition, Ramsey County, Minnesota, and hereby dedicate for public use forever all Streets, Roads Drives and Parks as shown on said plat.

Witness our hand and seal this 1st day of November 1939.

In presence of J. J. Eastman Louise F. Dye
Viola J. Olson William Dye

State of Minnesota } s.s.
County of Hennepin }
On this 1st day of November A.D. 1939, before me the undersigned, personally appeared Louise F. Dye and William Dye, to me known to be the persons described in and who executed the foregoing instrument and acknowledged that they executed the same as their own free act and deed.

Notary Public, Hennepin County, Minnesota
V. J. Olson
My Commission expires May 5, 1940

State of Minnesota } s.s.
County of Hennepin }
I hereby certify that I have surveyed the property described on this plat as Spring Lake Park Knolls, and that the Monuments for the guidance of future surveys are in the ground as shown on said plat and that the same is correct. That there is no low wet ground or any traveled road or easement on or across same except as shown.

Atch. Berscheid
Registered Land Surveyor
Minnesota Certificate No 1359.

State of Minnesota } s.s.
County of Hennepin }
On this 1st day of November A.D. 1939, before me, personally appeared M. J. Berscheid, to me well known and acknowledged that he executed the foregoing certificate as his own free act and deed.

Notary Public, Hennepin County, Minnesota.
V. J. Olson
My Commission expires May 5, 1940

Accepted and approved this 6th day of November 1939
Plat Commissioners George W. Hansen
Frank W. Woodruff
Howard H. Hodgins
Milton Rosen
Commissioner of Public Works

Accepted and approved by the Board of County Commissioners this 15 day of January 1940, Ramsey County, Minnesota
Eugene W. Mauer
County Auditor, Ramsey County, Minnesota.

Accepted and approved by the Township Board of Mounds Township this 1st day of Nov 1939.

John J. Ryan
Clerk of Township

Recorded Jan. 24-1940