

QUIST'S ADDITION

St. Paul Minn.

957390

This plat document is an UNOFFICIAL copy of a Subdivision Plat or Registered Land Survey and is made available for information purposes only.

To obtain an official copy please contact the Ramsey County Recorder's Office.

Scale 20 Feet per inch
o indicates iron.

T.J. Welch Surveyor.

I hereby certify to having surveyed the property described on this plat as Quist's Addition St. Paul, Minn. and have placed irons at the corners as shown and the same is correct. There is no lot or ground nor any traveled road or easement on or across same, except as shown.

T.J. Welch
Minn. Registered Land Surveyor,
Cert. No. 555.

State of Minnesota } On this 7 day of
County of Ramsey } Nov. A.D. 1939
before me the undersigned personally appeared T.J. Welch, to me known to be the person described in and who executed the foregoing certificate as his own free act and deed.

Mark W. Woodruff
Notary Public, Ramsey Co. Minn.
My Commission expires April 26, 1942

This is to certify that F.E. Quimby and Olga M. Quimby his wife and Carl A. Quist and Lena Quist his wife proprietors of lots eleven (11) and twelve (12) Block two (2) College Place West Division, have caused the same to be platted and hereafter known as Quist's Addition St. Paul Minn. as shown on this plat and hereby dedicate to the public for public use forever all the streets and avenues as hereon indicated.

Witness our hands and seals this 10 day of NOVEMBER 1939.

In presence of
Howard N. Leaf
Maudie L. Jones

F. E. Quimby
Olga M. Quimby
Carl A. Quist
Lena Quist

State of Minnesota } On this 10 day of NOVEMBER A.D. 1939 before me personally
County of Ramsey } appeared F.E. Quimby and Olga M. Quimby his wife and Carl A. Quist and Lena Quist his wife to me well known and acknowledged that they executed the foregoing certificate as their own free act and deed.

E.N. Leaf
Notary Public, Ramsey Co., Minn.
My Commission expires July 13-1940.

Accepted and approved this 14th day of November A.D. 1939.

George W. Ferguson
Mark W. Woodruff
Howard N. Leaf
Maudie L. Jones


Plat
Commissioners
Commissioner of Public Works.

Accepted by the Council, Nov. 14th 1939

Approved, Nov. 14th 1939
G. W. Ferguson
City Clerk.

Accepted and approved by the St. Paul City Planning Board.

Carl W. Cummings
Secretary.

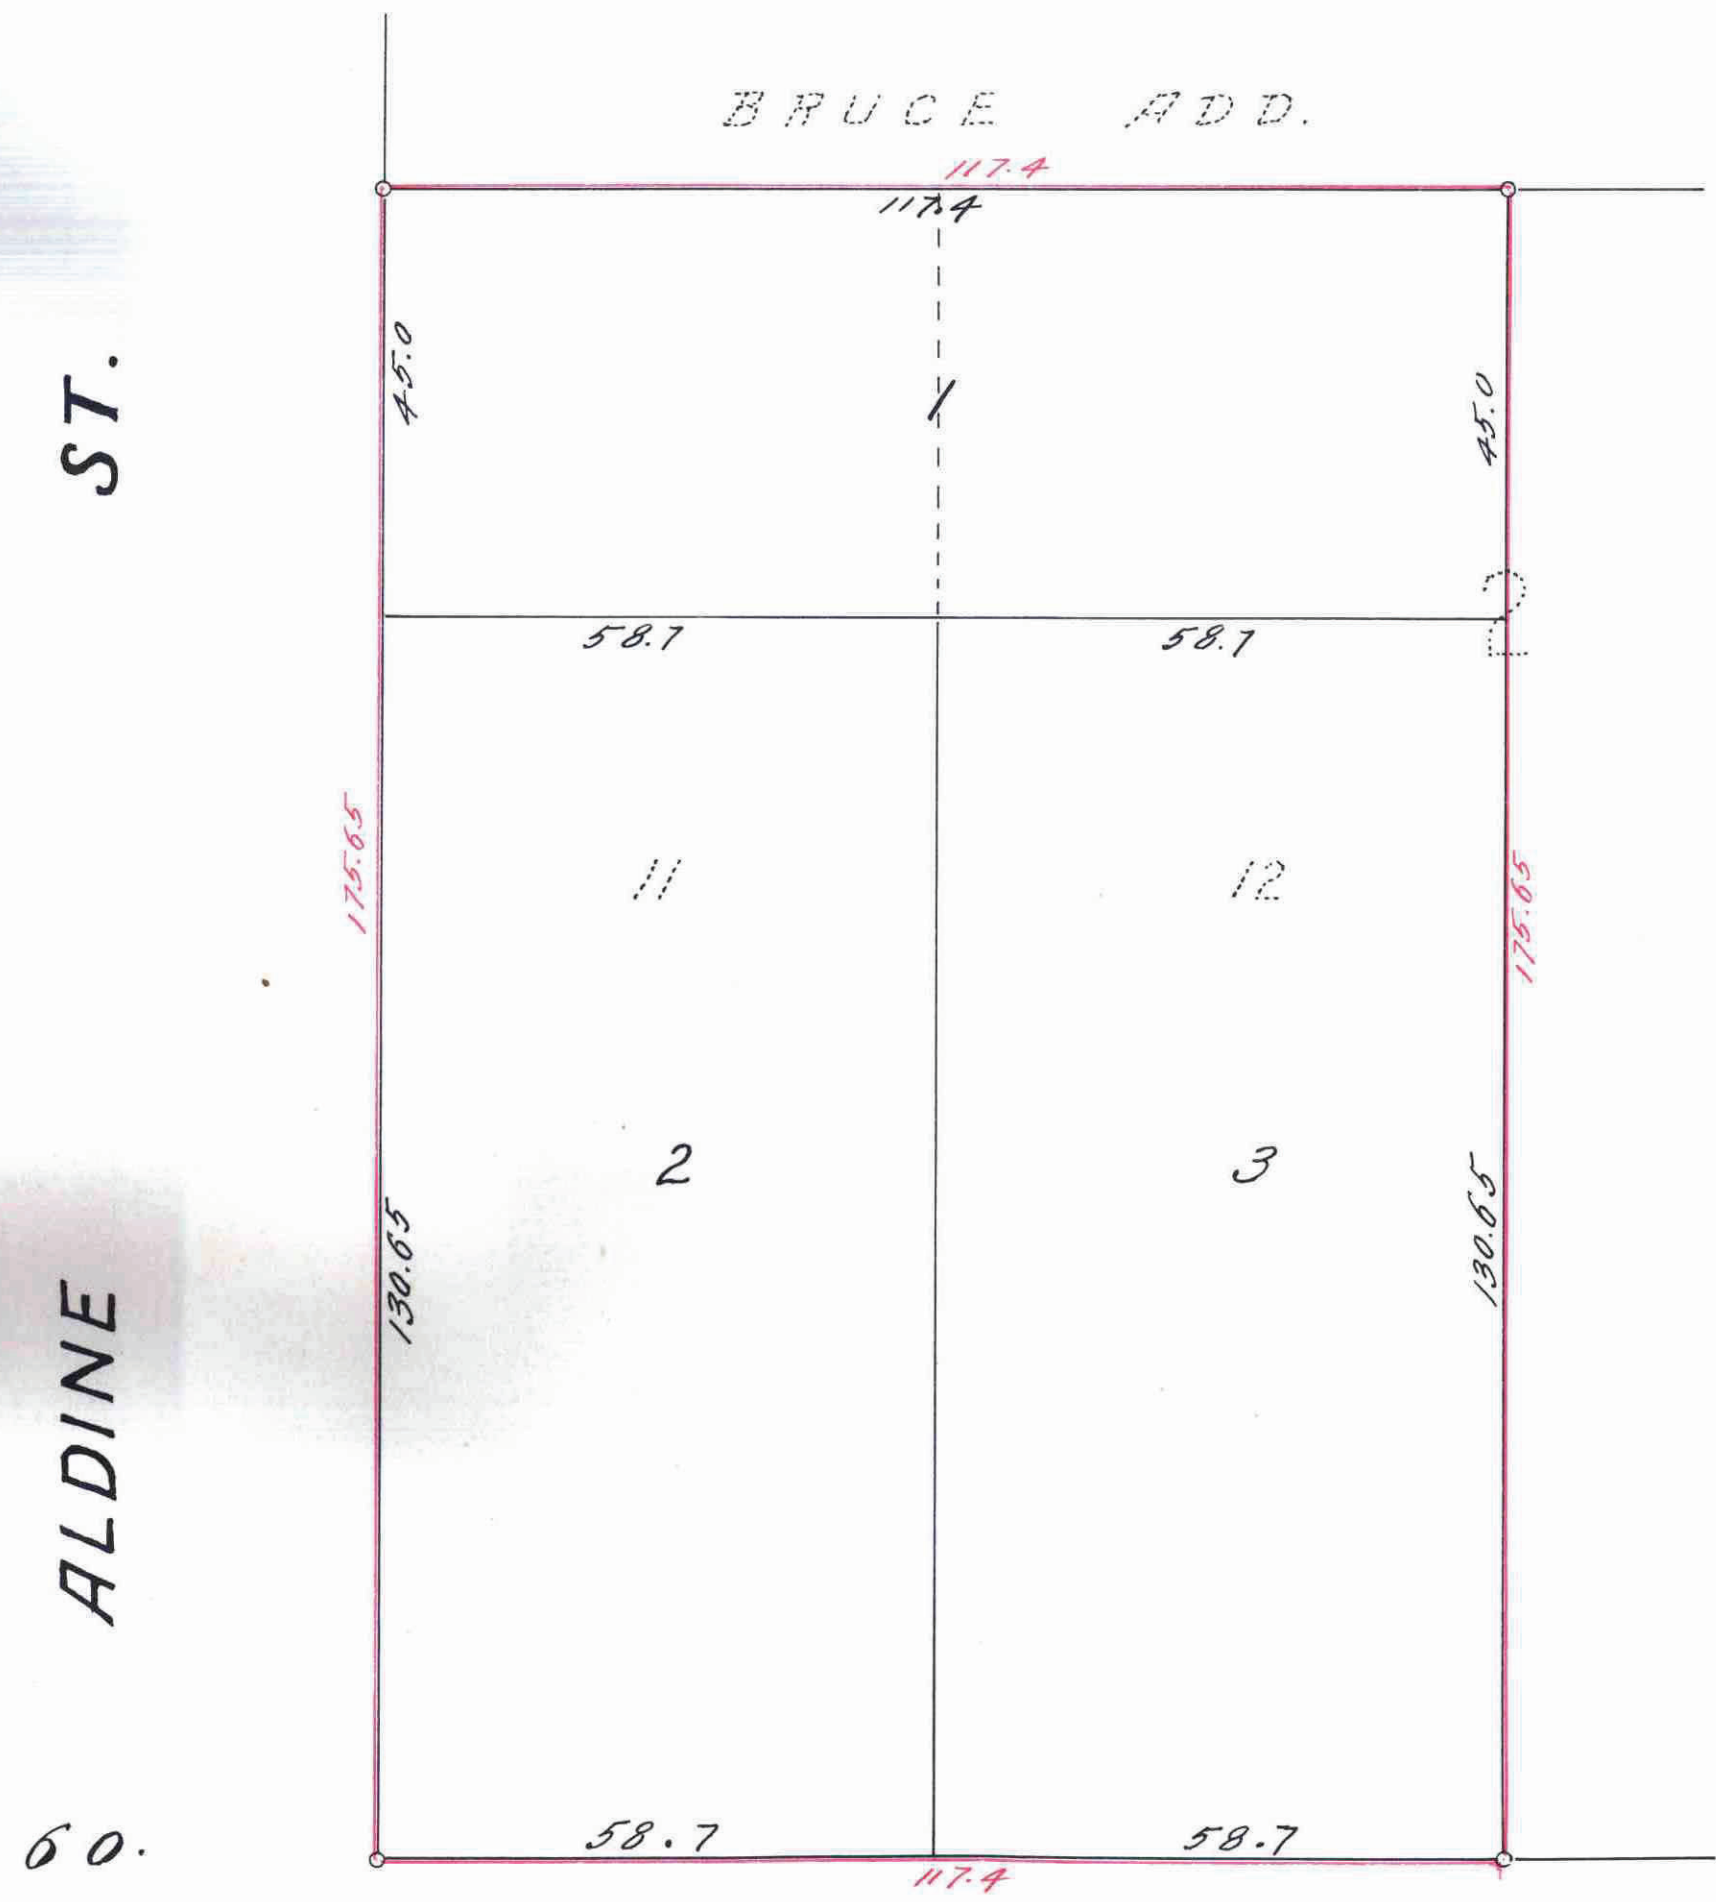

957390

STATE OF MINNESOTA, 88,
County of Ramsey
Office of the Register of Deeds
This is to certify that the within instrument was filed for record in this office at St. Paul on the 17 day of Nov. A.D. 1939, at 2:38 P.M., and that the same was duly recorded in Book 53 of the Register of Deeds.

Taxes for the year 1938 on the lands described within PAID NOV 28 1939 ELSA M. OBST, Treasurer RAMSEY COUNTY, MINN.

TAXES PAID AND TRANSFER ENTERED NOV 28 1939 EDELLA J. JENSEN, Auditor RAMSEY COUNTY, MINN.

All Installments of Assessments due on the within property to date are paid NOV 28 1939 DEPARTMENT OF FINANCE ST. PAUL, MINN. JOHN S. FUNDLAK, CHIEF FINANCE