

DAVIDSON'S SEVENTH SUBDIVISION

RAMSEY COUNTY, MINNESOTA

and Sarah M. Davidson his wife
 This is to certify that Watson P. Davidson, proprietor of all that tract or parcel of land lying and being in the County of Ramsey and State of Minnesota, described as follows, to wit:— All of Lots 18 and 27 of Stockdale Farms, and Lot 26 of Stockdale Farms, — except that part platted in "Davidson's Second Subdivision"—, and Lot 25 of Stockdale Farms, — except those parts platted in "Edgerlon Grove" and in "Davidson's Second Subdivision" — and that part of Govt. Lot 4 between the old Centerville road and the E. of the present Centerville road — has caused the same to be platted and hereafter known as "DAVIDSON'S SEVENTH SUBDIVISION", as shown on this plat, and hereby dedicates, to the public, for public use forever, all the streets, alleys, parks, and boulevards as hereon indicated.

Witness our hands and seals this 22nd day of December, A. D. 1939.

Watson P. Davidson
Sarah M. Davidson

We hereby certify to having surveyed the property as described on this plat as "Davidson's Seventh Subdivision" and placed iron monuments at the corners of every block as shown, and the same is correct. There is no low wet ground nor any traveled road or easement on or across same except as shown.

State of Minnesota ss. On this 22 day of December, A. D. 1939, before me personally appeared Watson P. Davidson and Sarah M. Davidson, his wife, to me well known, and acknowledged that they executed the foregoing Certificate as their own free act and deed.

DRUAR & MILINOWSKI
 By: Arthur S. Milinowski
 Surveyor,
 Registration No. 156

F. M. Chase
 Notary Public, Ramsey County, Minn.
 My commission expires Sept. 8, 1940

State of Minnesota ss. County of Ramsey. On this 18th day of October, A. D. 1939, before me personally appeared Arthur S. Milinowski, of Druar & Milinowski, to me well known, and acknowledged that he executed the foregoing Certificate as his own free act and deed.

Arthur S. Milinowski
 Notary Public, Ramsey County, Minn.
 My commission expires Dec. 11, 1942

Accepted and approved this 1st day of March, A. D. 1939.

George W. Greenwood
Mark W. Woodruff
Howard H. Hodgins
Milton Rosen
 Plat Commissioners.
 Comm. of Public Works.

Accepted and approved by the Board of County Commissioners of the County of Ramsey, State of Minnesota, this 1st day of March, A. D. 1940.


Angela R. Hennings
 County Auditor.

Accepted and approved by the Township Board of White Bear Township this 5th day of February, A. D. 1940.

Harmon R. Hansen
 Clerk of Township.

We hereby certify that this plat or map is a true and correct copy of an original plat or map of DAVIDSON'S SEVENTH SUBDIVISION, this day accepted and approved by this Commission.

George W. Greenwood
Mark W. Woodruff
Howard H. Hodgins
Milton Rosen
 Plat Commissioners
 Comm of Publ. Works.

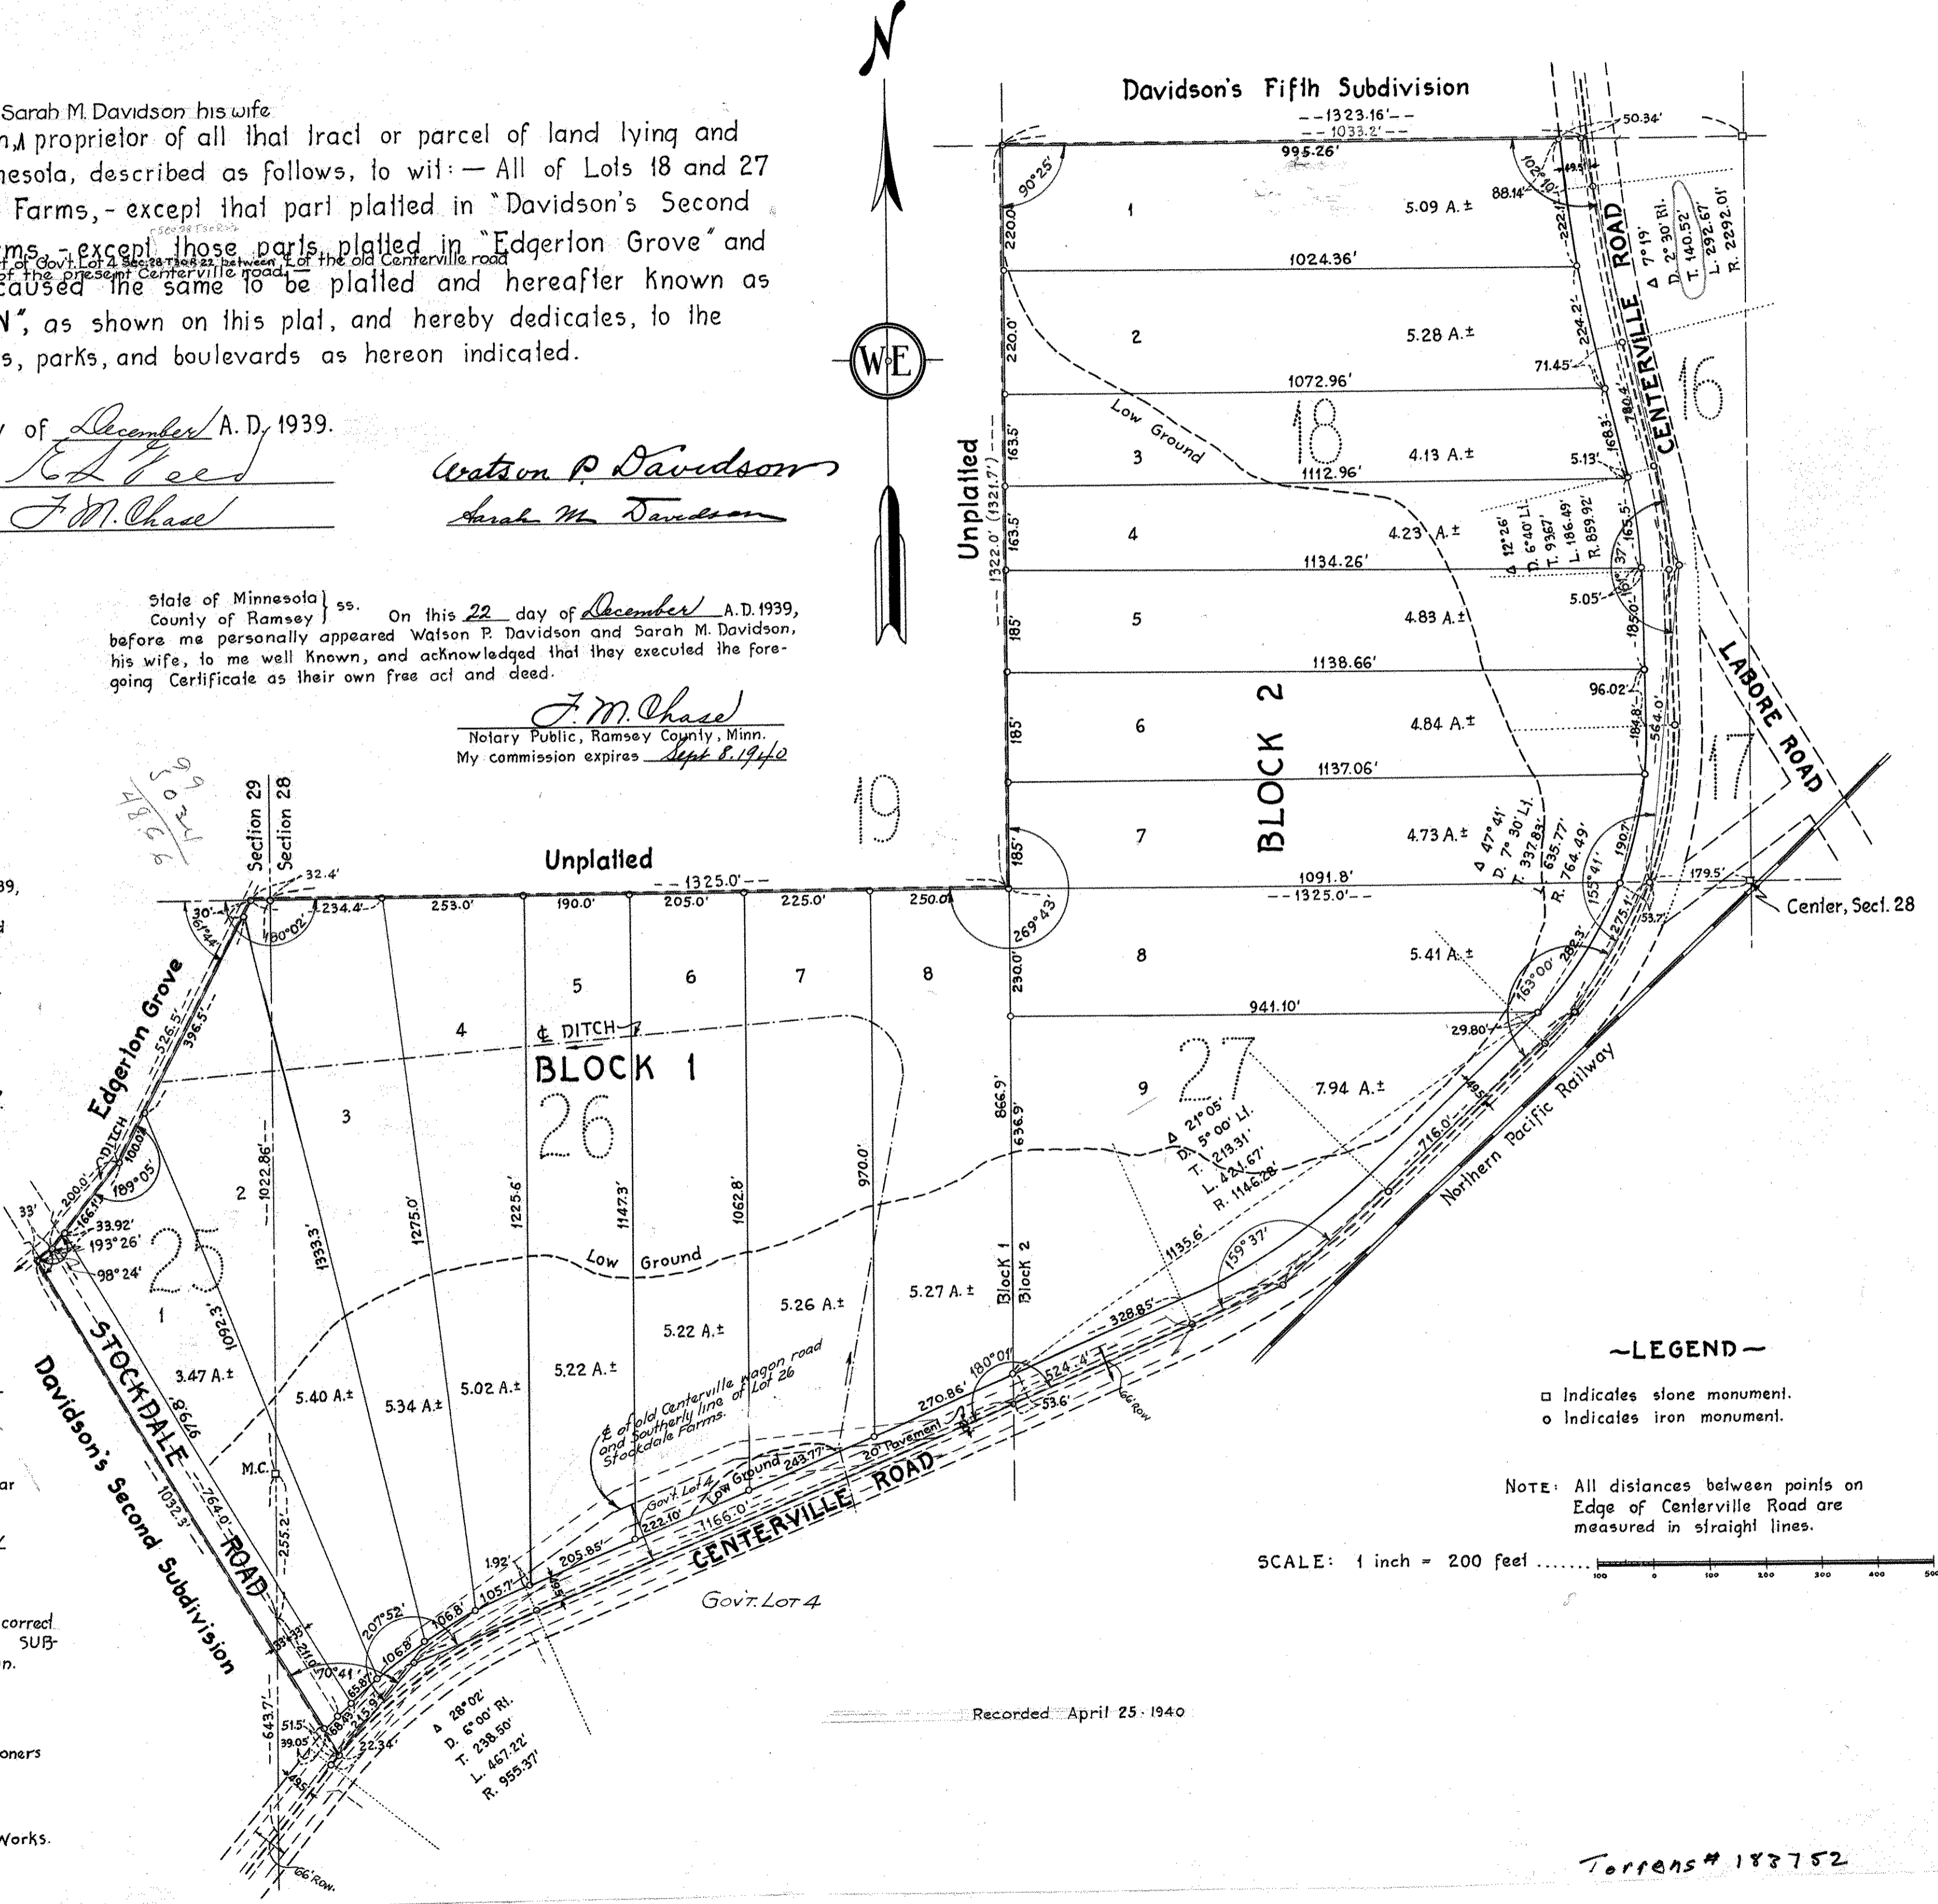

Torrens # 183752