

This plat document is an UNOFFICIAL copy of a Subdivision Plat or Registered Land Survey and is made available for information purposes only.



To obtain an official copy please contact the Ramsey County Recorder's Office.

Office of Registrar of Deeds
Ramsey County, Minnesota
Filed for Record January 11th A.D. 1876
at 10th A.M.

Alex Johnston
Registrar of Deeds.
Per J. C. Devereux,
Deputy.

MAP OF ASYLUM OUTLOTS.

E 1/2 of SE 1/4 of SECTION 14, TOWN 29, RANGE 23.

Surveyed by C.M. Boyle, 1875.

Scale - 200 ft. to one inch.

I hereby certify that this is a correct plot of Asylum Outlots. Being the East half of the South East quarter of Section fourteen Town twenty nine Range twenty three (E 1/2 of S.E. 1/4 of Sec. 14 T. 29 R. 23) as surveyed by me. Dated Saint Paul Dec. 10th A.D. 1875

Chas. M. Boyle
County Surveyor

State of Minnesota }
County of Ramsey } s.s. The Catholic Orphan Asylum Association of Saint Paul. We the undersigned Thomas L. Grace as President and Henry O'Gorman as secretary of said Catholic orphan association proprietor of Asylum Outlots described as follows to wit: Being the East half of the South East quarter of Section fourteen Town twenty nine Range twenty three, (E 1/2 of S.E. 1/4 of Sec. 14 T. 29 R. 23) Do hereby certify that we have caused the same to be surveyed and plotted as per accompanying diagram and we hereby give the streets for public use.


In Testimony Whereof The Catholic Orphan Asylum Association of Saint Paul has hereunto set its name and Corporate Seal and caused these presents to be signed by its president and secretary.
This 11th day of December A. D. 1875.

In presence of
J. A. Oliver }
J. O'Verreis }
Witness

The Catholic Orphan Asylum Association of Saint Paul
Thomas L. Grace President
Henry O'Gorman Secretary

State of Minnesota }
County of Ramsey } s. On this 11th day of December A.D. 1875 before the undersigned a Notary Public within and for said County and State personally appeared Rt. Rev. Thomas L. Grace President and Henry O'Gorman Secretary of the Catholic Orphan Asylum Association of St. Paul to me well known as the same persons who signed the foregoing dedication and Certificate and acknowledged the same as their act and deed as well as the act and deed of said Association. Witness my hand and Notarial Seal

J. O'Verreis
Notary Public Ramsey County Minn.

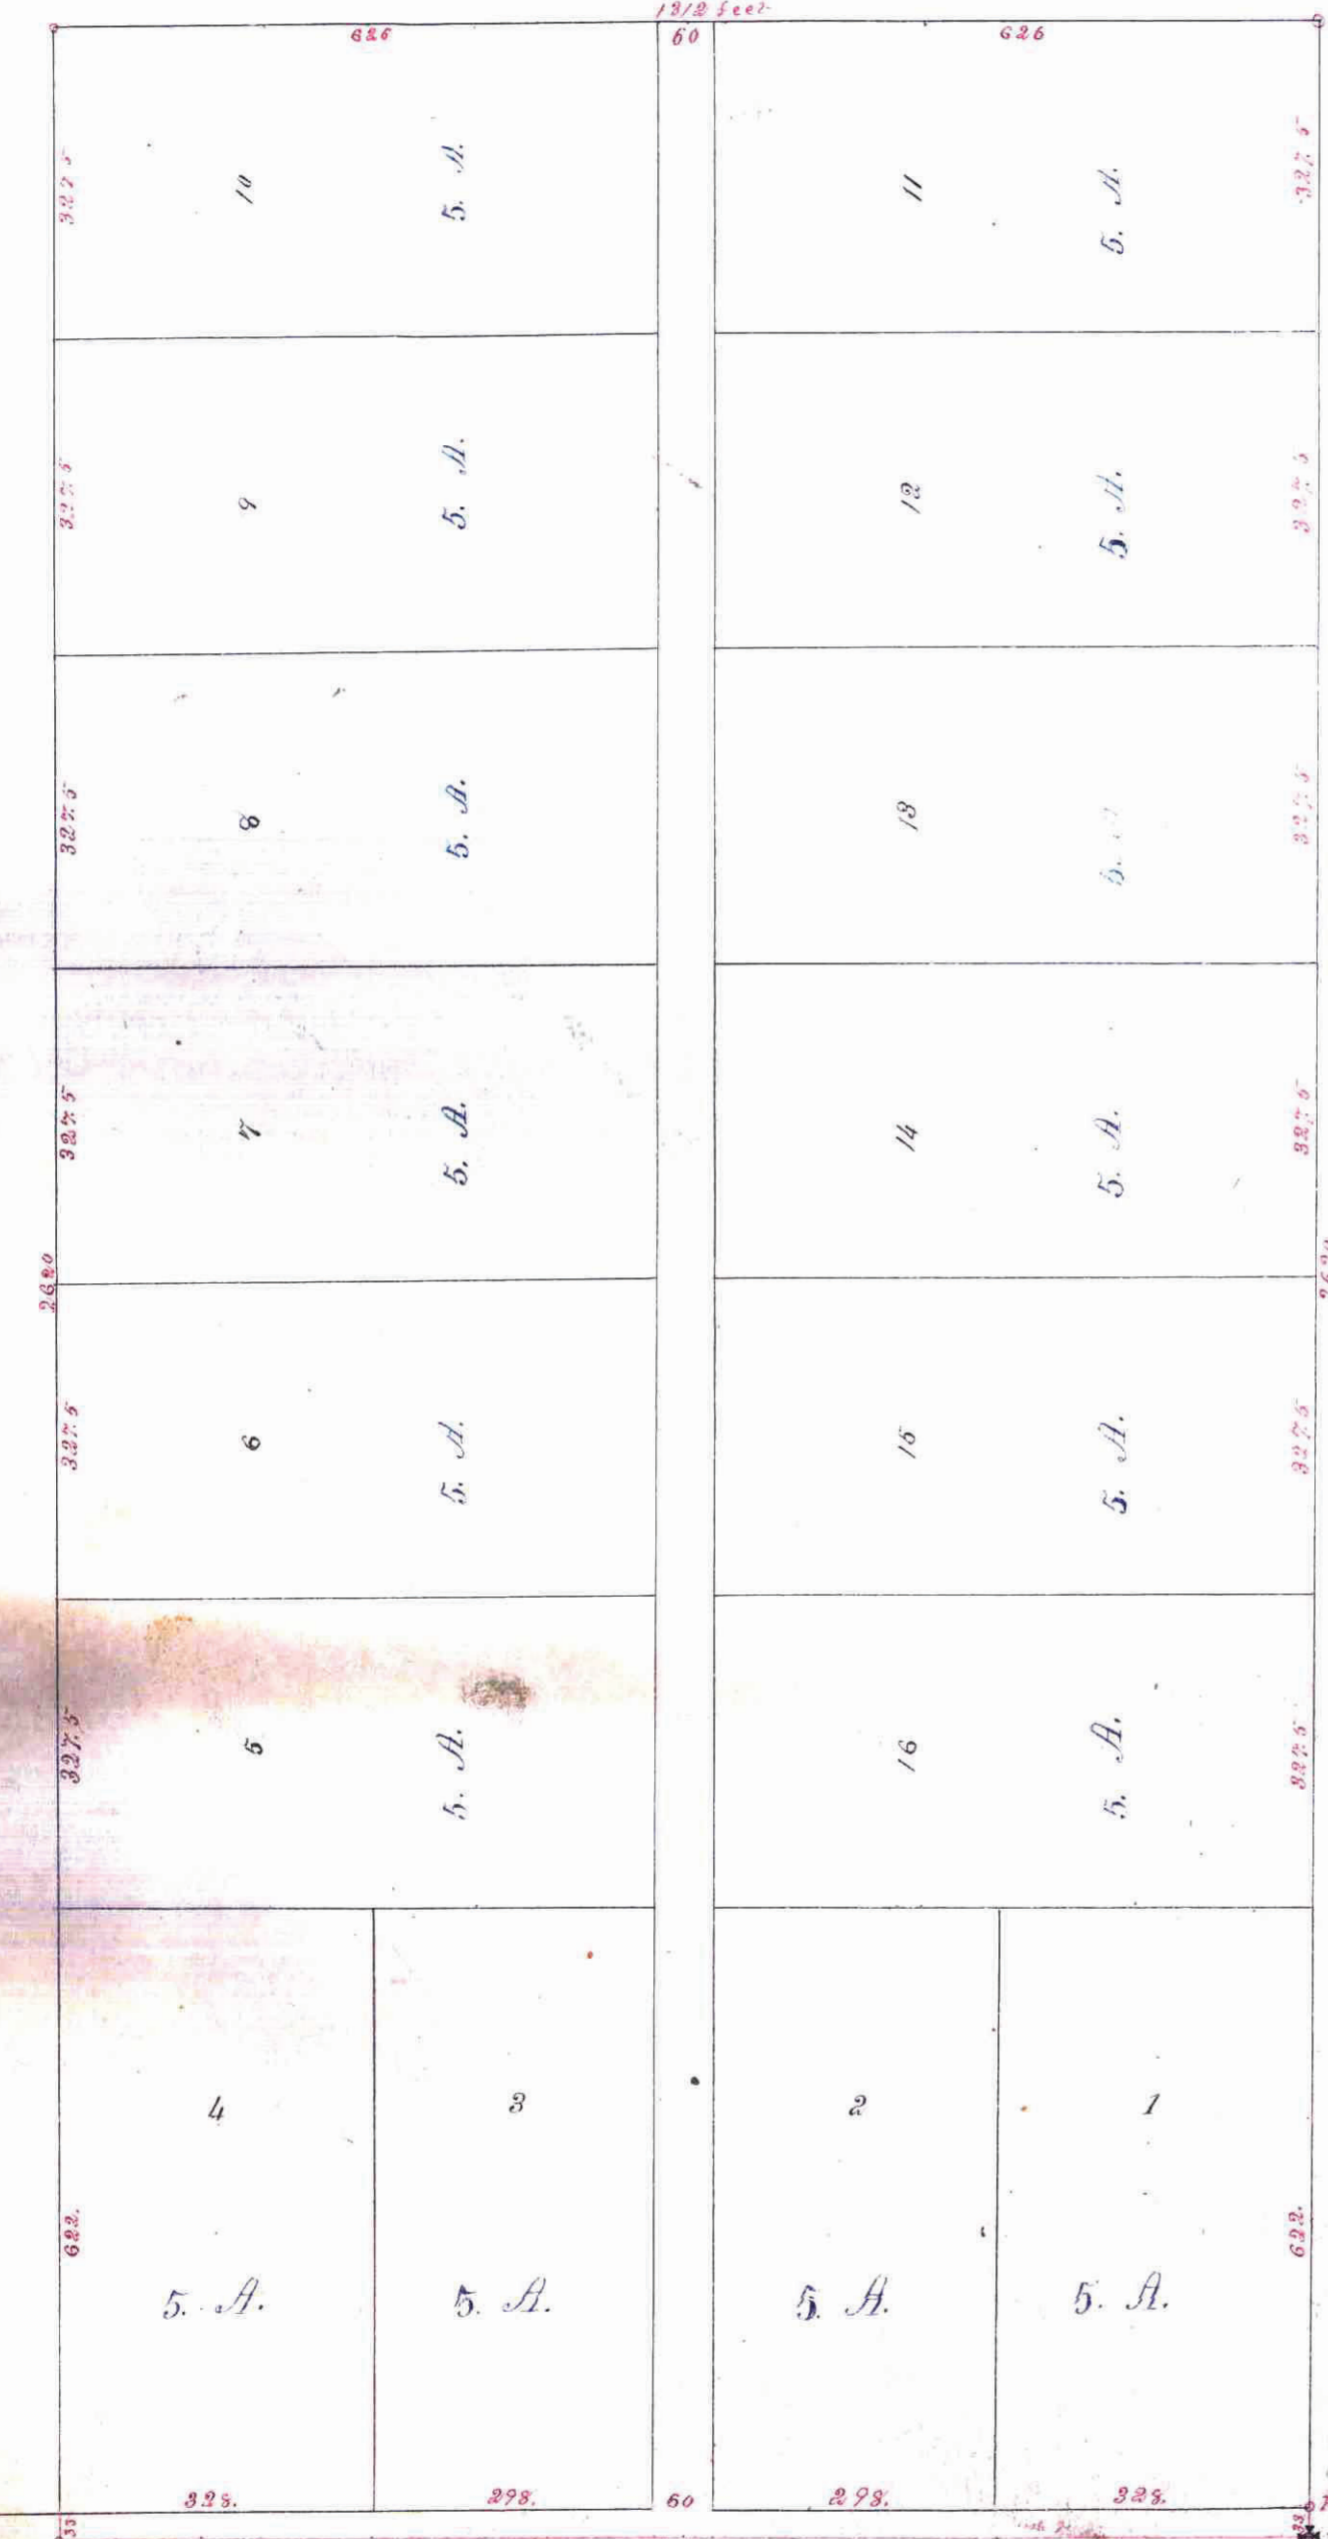

Auditors Office Ramsey & Minn.
Saint Paul January 11th 1876.

fee paid.

J. L. Davis
County Auditor
Chas. A. Oliver Deput