

**LAWTON & MEYER'S
REARRANGEMENT OF BLOCK 25
OF WOODBURY & CASE'S ADDITION
TO SAINT PAUL, MINN.**

Town said to be surveyed May 19th 1884

J. B. Hawley
Surveyor

I certify that I have surveyed and platted the property described on this map as Lawton and Meyer's Rearrangement of Block 25 of Woodbury and Case's Addition to Saint Paul Minnesota, and have placed iron monuments at the corners as shown on this map and the same is correct.

J. B. Hawley
Surveyor

State of Minnesota } s.s.
County of Ramsey }

On the 24th day of April 1884 Personally appeared before me the undersigned to me well known to be the identical person who surveyed and platted the hereon designated or described piece or parcel of land, and who executed the certificate of the survey thereof, and he acknowledged the same to be true and correct, and his free act and deed for the uses and purposes therein expressed.

J. B. Hawley
Albert M. Lawton
Notary Public
Ramsey County
Minnesota

Examined and approved on the 27th day of May 1884

City Engineer

Approved by the Plat Commission on the 19th day of April 1884

J. P. Johnson
J. C. Stankay
Plat Commission

Accepted by the Common Council of the City of Saint Paul on the 8th day of May 1884

City Clerk


We Charles F. Meyer and Catherine Meyer his wife and August Hoffrage and Carrie Hoffrage his wife the undersigned owners of Block 25 of Woodbury and Case's Addition to Saint Paul hereby certify to having caused the same to be surveyed and platted as Lawton and Meyer's Rearrangement of Block 25 of Woodbury and Case's Addition to Saint Paul Minnesota, and do hereby dedicate to the public and for the public use forever the alley, as on this map laid out and indicated.

In witness whereof we have placed our hands and seals on this 24th day of April 1884
In the presence of:
Charles F. Meyer
Catherine Meyer
August Hoffrage
Carrie Hoffrage

State of Minnesota } s.s.
County of Ramsey }

On the 24th day of April 1884 Personally appeared before me Charles F. Meyer and Catherine Meyer his wife and August Hoffrage and Carrie Hoffrage his wife to me well known to be the identical persons who executed the above certificate and acknowledged the same to be their free act and deed.

Albert M. Lawton
Notary Public
Ramsey County
Minnesota

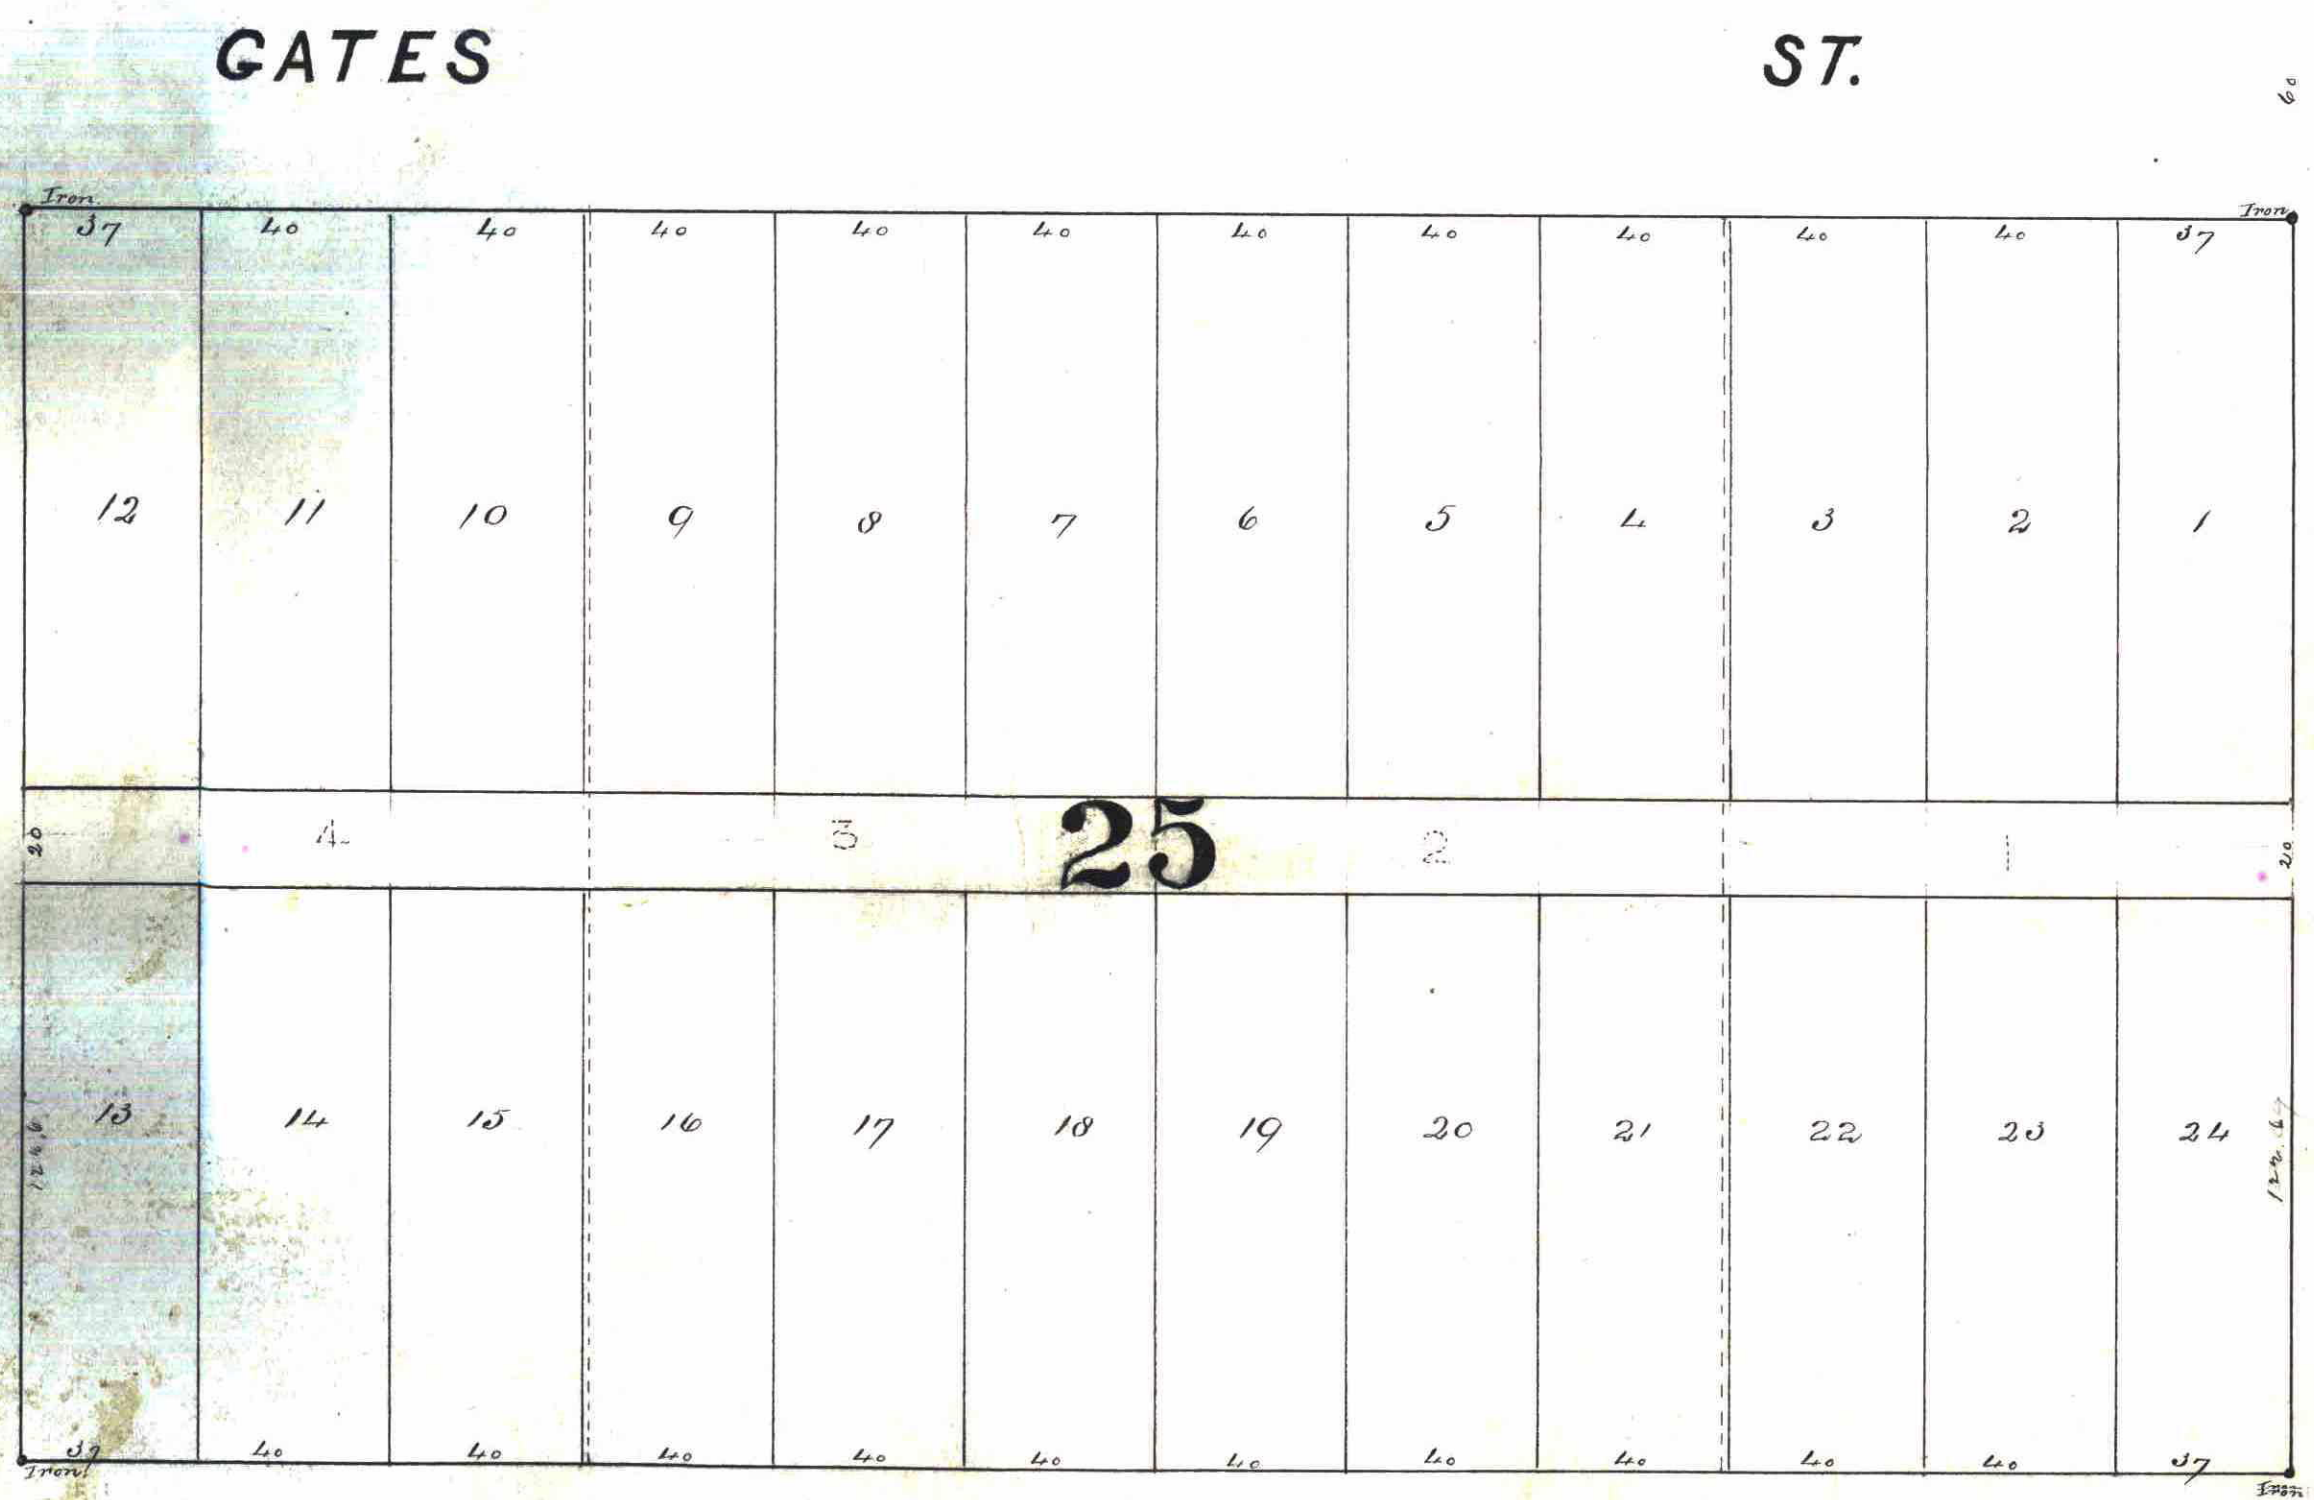

RECORDS
TREASURER'S OFFICE
PAUL, MINN.
MAY 19 1884
RESIDENTS PAID
Geo. Reis
Just. 146