

LEWIS' (2nd) ADDITION to ST PAUL, MINN.

SCALE: 100 FEET TO ONE INCH

Surveyed by Gates A. Johnson in September, 1883.

I, Robert P. Lewis, the undersigned owner of the west 25 acres of the NE 1/4 of the SE 1/4 of Section 25, Town 29, Range 23, do hereby certify to having caused the same to be surveyed and platted as Blocks 7, 8, 9, 10, 11, 12, 13, 14 & 15, Lewis' Addition to St Paul, Minnesota, as herein and hereon indicated, and I do hereby give and dedicate to the Public and for public use forever all the streets, alleys and park as on this map or plat laid out and designated.

In witness whereof I have hereunto set my hand and seal this 22nd day of September AD. 1883.

In presence of
Robt. M. Lewis,
J. H. Geist

Robt. P. Lewis

State of Minnesota }
County of Ramsey } SS

Be it known that on this 22nd day of September, AD. 1883, personally came before me Robert P. Lewis, to me personally known to be the same person described in and who executed the foregoing instrument and acknowledged that he executed the same freely and voluntarily.

Notary Public

St Paul, Minn. Sept 22nd 1883.

I hereby certify to having surveyed and platted the property as described on this map as Block 7, 8, 9, 10, 11, 12, 13, 14 & 15 Lewis' Addition to St Paul, Minn. and have placed iron monuments at the corners of each and every block as shown on this map and the same is correct.

Gates A. Johnson
Civil Engineer & Surveyor

Auditor's Office
North 1883 Ramsey County, Minnesota.

Taxes paid.
J. M. Conroy
County Auditor

St Paul, September 22, 1883.

Examined and approved.
S. O. Johnson
Plat Commission.

City Treasurer, St Paul, Minnesota.
November 15th A. D. 1883.

Assessments for local improvements paid.
Geo. Reis
City Treasurer

Engineer's Office, Sept. 25th 1883.


I have examined this plat and recommend that it be approved by the Common Council of St Paul.
W. A. Johnson
City Engineer

Office of Register of Deeds }
Ramsey County } SS
Filed for record on the ... day
of 1883

Register of Deeds

St Paul, September 13, 1883.

I certify that Lewis' (2nd) Addition to St Paul, Minnesota as exhibited on this plat was accepted by the Common Council on the ... day of September, 1883, as an addition to this city.
City Clerk, St Paul, Minn.

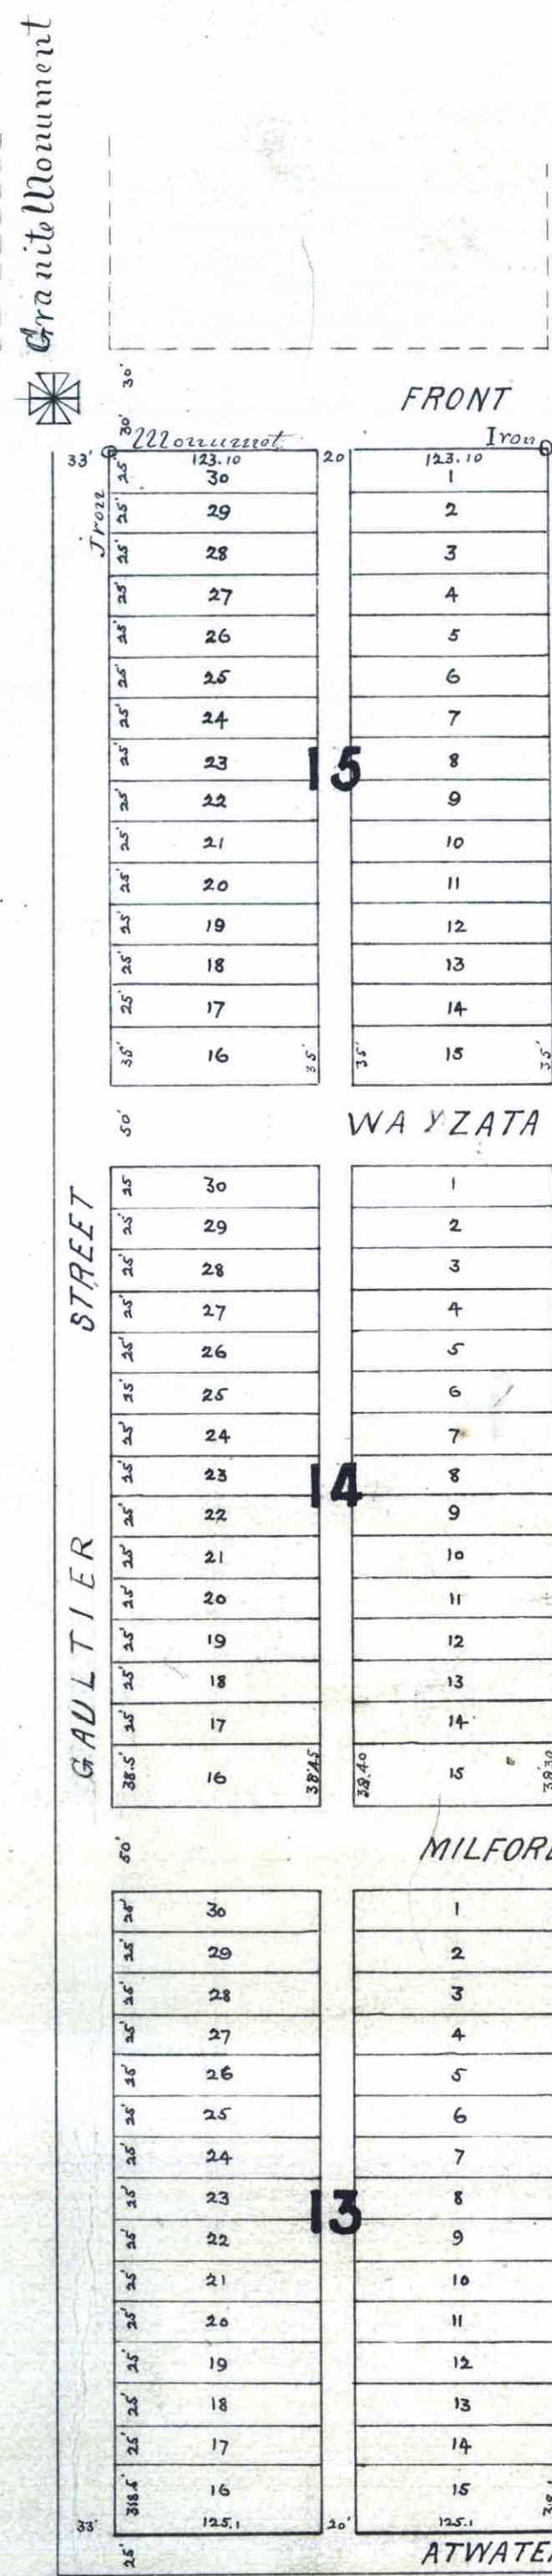

STATE OF MINNESOTA, }
County of Ramsey, }
OFFICE OF THE REGISTER OF DEEDS.
This is to certify that the within instrument was filed for record in this office, at St. Paul, on the 14th day of January, A. D. 1884, at 11 o'clock A. M., and that the same was duly recorded in Book of Plats page 40.
C. W. Johnson
Register of Deeds.
By Deputy.