


NORTHOME 3RD ADDITION

RAMSEY COUNTY, MINN.

SURVEYED BY T. J. WELCH.
Scale 1" = 60' o Indicates Iron.

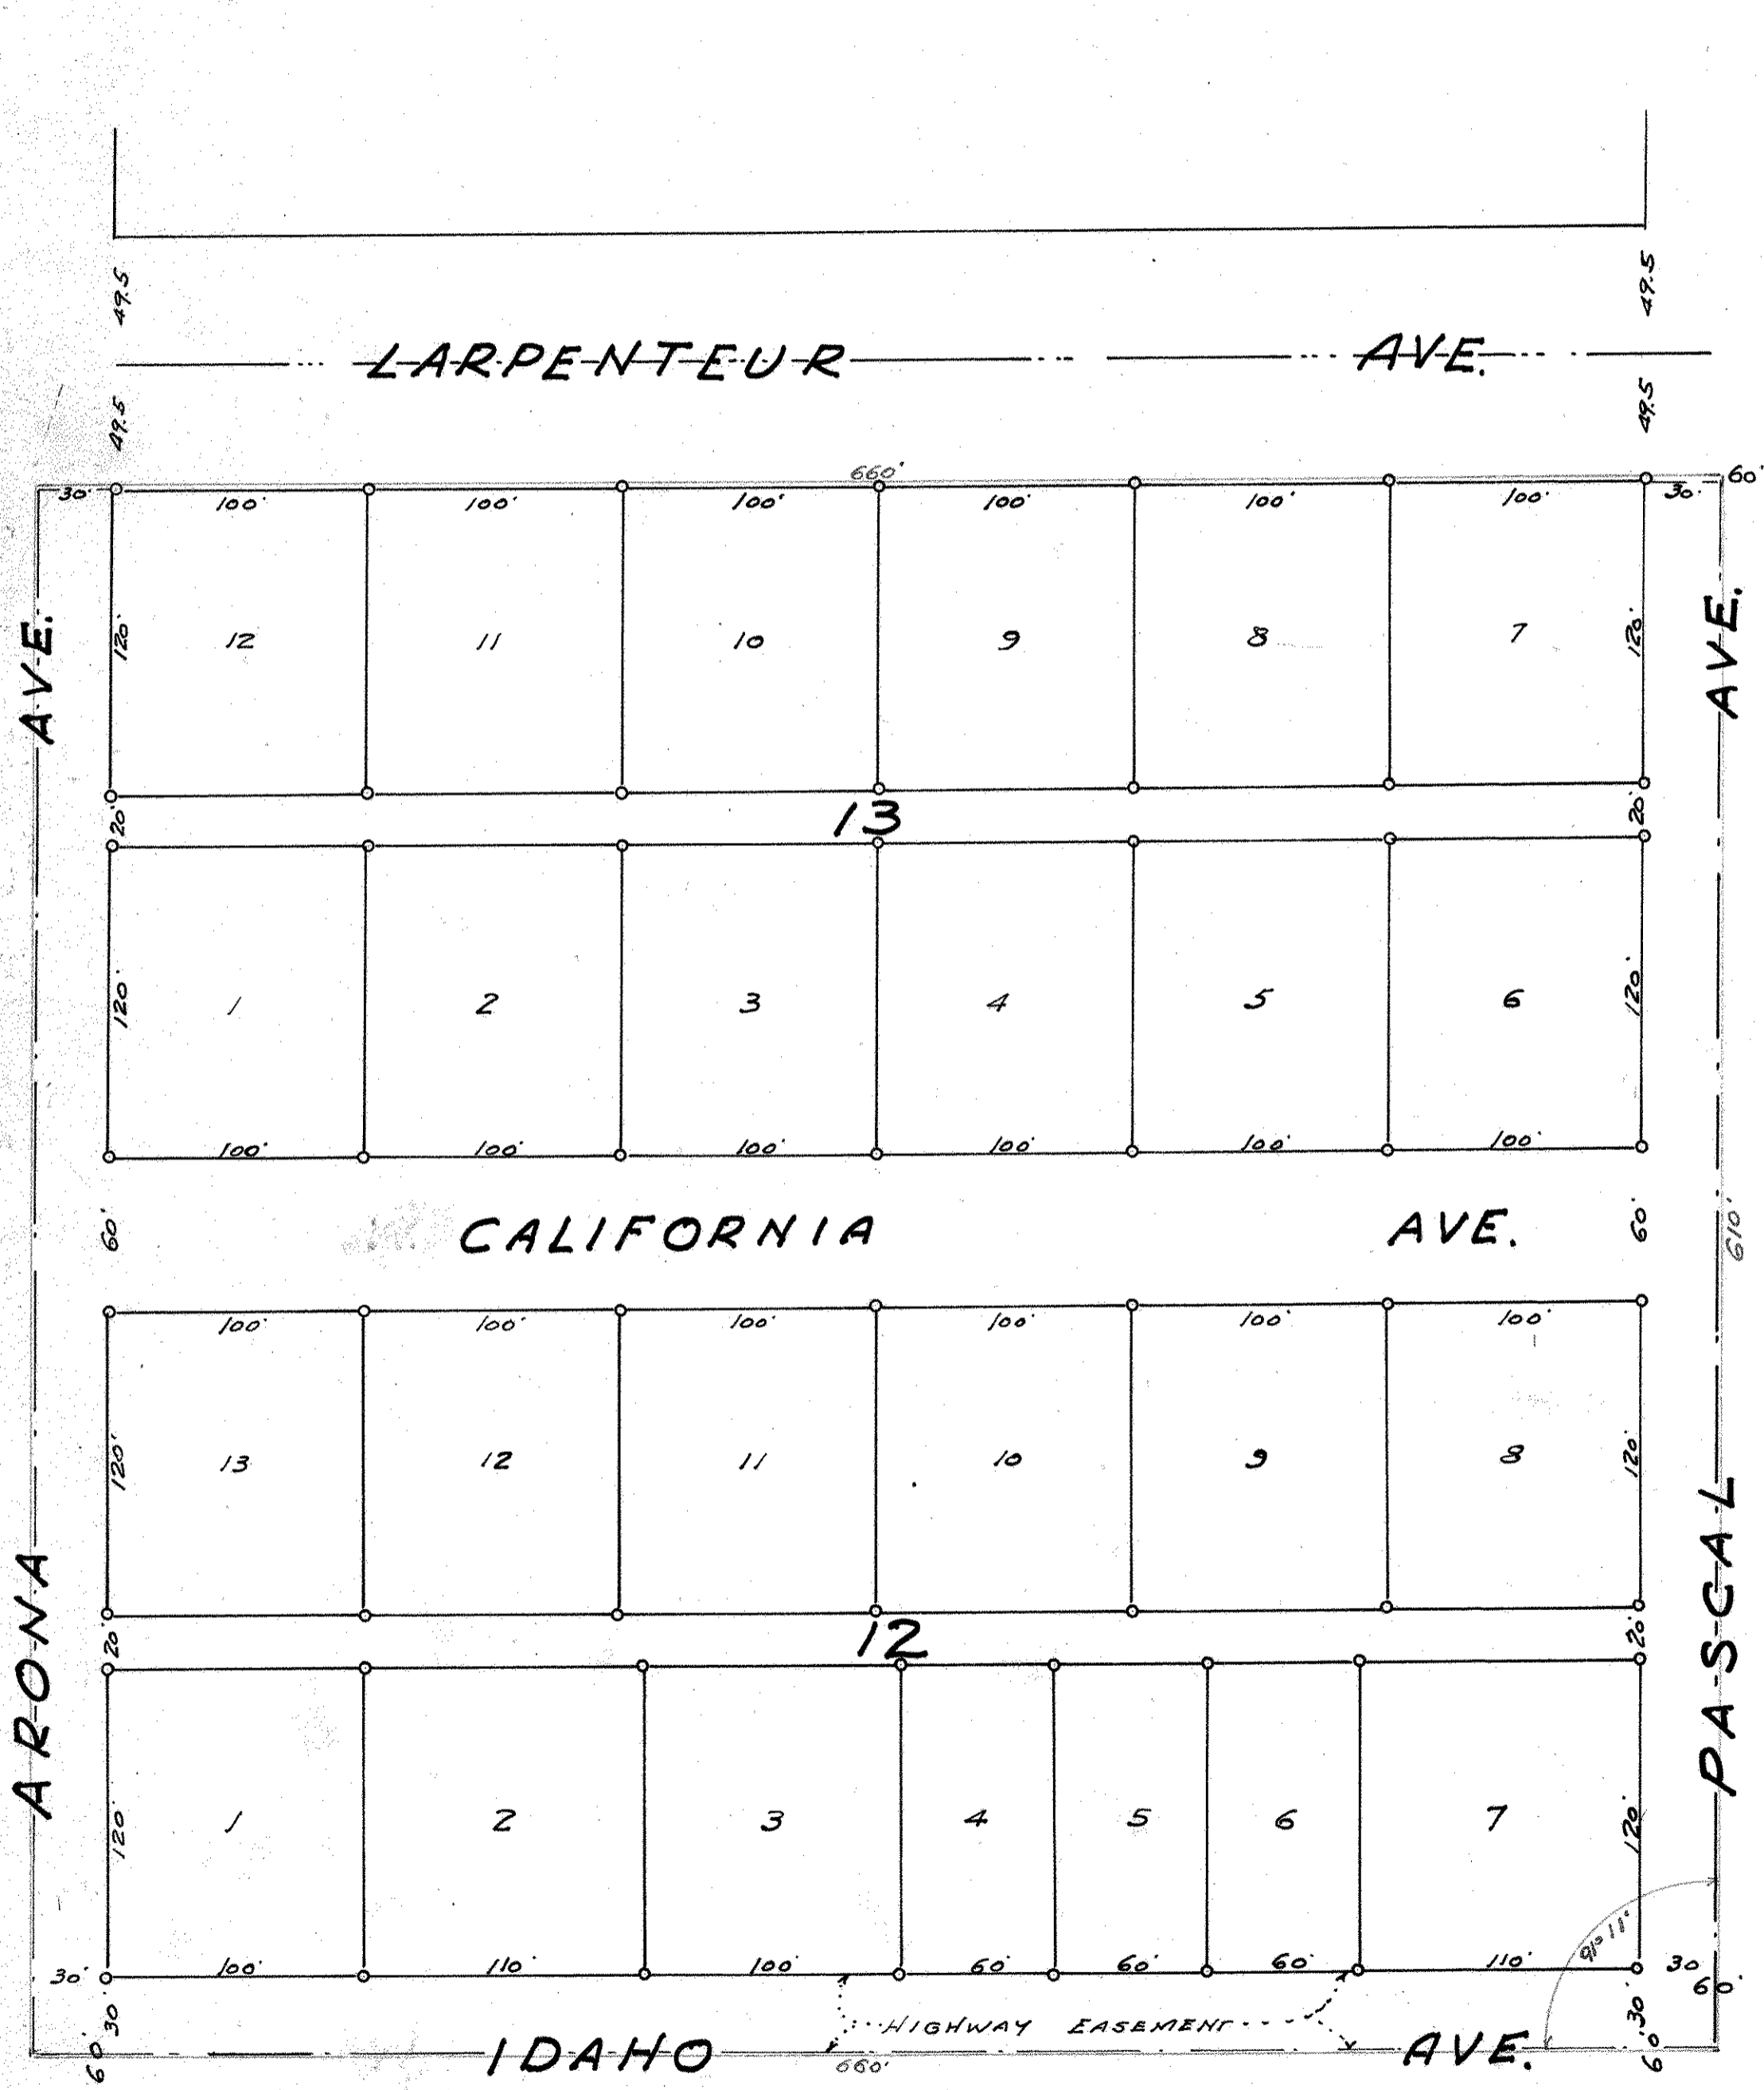

I hereby certify to having surveyed the property described on this plat as "Northome 3rd Addition" and have placed irons at the corners as shown and the same is correct.
There is no low wet ground nor any traveled road or easement on or across same except as shown.

T. J. Welch
Registered Surveyor, Minnesota Certificate No. 555.

State of Minnesota }
County of Ramsey } ss.
On this 10 day of April A.D. 1941, before me personally appeared T. J. Welch, to me well known and acknowledged that he executed the foregoing certificate as his own free act and deed.

Walter V. Dale
Notary Public, Ramsey County, Minnesota.
My Commission expires

This is to certify that George S. Wilson, owner, and Roland K. Wilson and Edith B. Wilson, husband and wife, mortgagees, of the East 660 feet of N 1/2 of the N.W. 1/4 of the N.W. 1/4 of Sec. 22, T. 29 N., R. 23 W., have caused the same to be surveyed and platted and hereafter known as Northome 3rd Addition, Ramsey County, Minnesota, as shown by this plat, and hereby dedicate to the public and for the public use forever all streets, avenues, alleys, parks and boulevards as shown.

In presence of
Charlotte Sledge
W. E. Prescott
George S. Wilson
Roland K. Wilson
Edith B. Wilson

State of Minnesota }
County of Ramsey } ss.
On this 14 day of April A.D. 1941, before me the undersigned personally appeared George S. Wilson and Roland K. Wilson and Edith B. Wilson to me known to be the persons described in and who executed the foregoing instrument and acknowledged that they executed the same as their free act and deed.

W. E. Prescott
Notary Public, Ramsey County, Minnesota.
My Commission expires

Accepted and approved this 19 day of April 1941
George S. Wilson
Howard S. Hodgins } Plot Commissioners
Milton Brown Commissioner of Public Works.

Accepted and approved by the Township Board of Rose Township
Fred A. Juras
Clerk of Township.

Accepted and approved by the Board of County Commissioners this 21 day of April 1941, Ramsey County, Minnesota.
Eugene H. Mowick
County Auditor, Ramsey County, Minnesota.

Recorded April 23, 1941
11 T. S. Plate 12