


# DORHARDT REARRANGEMENT, ST. PAUL, MINN.

This plat document is an UNOFFICIAL copy of a Subdivision Plat or Registered Land Survey and is made available for information purposes only.  
To obtain an official copy please contact the Ramsey County Recorder's Office.

991138

Scale 30 feet per inch  
o indicates iron monument

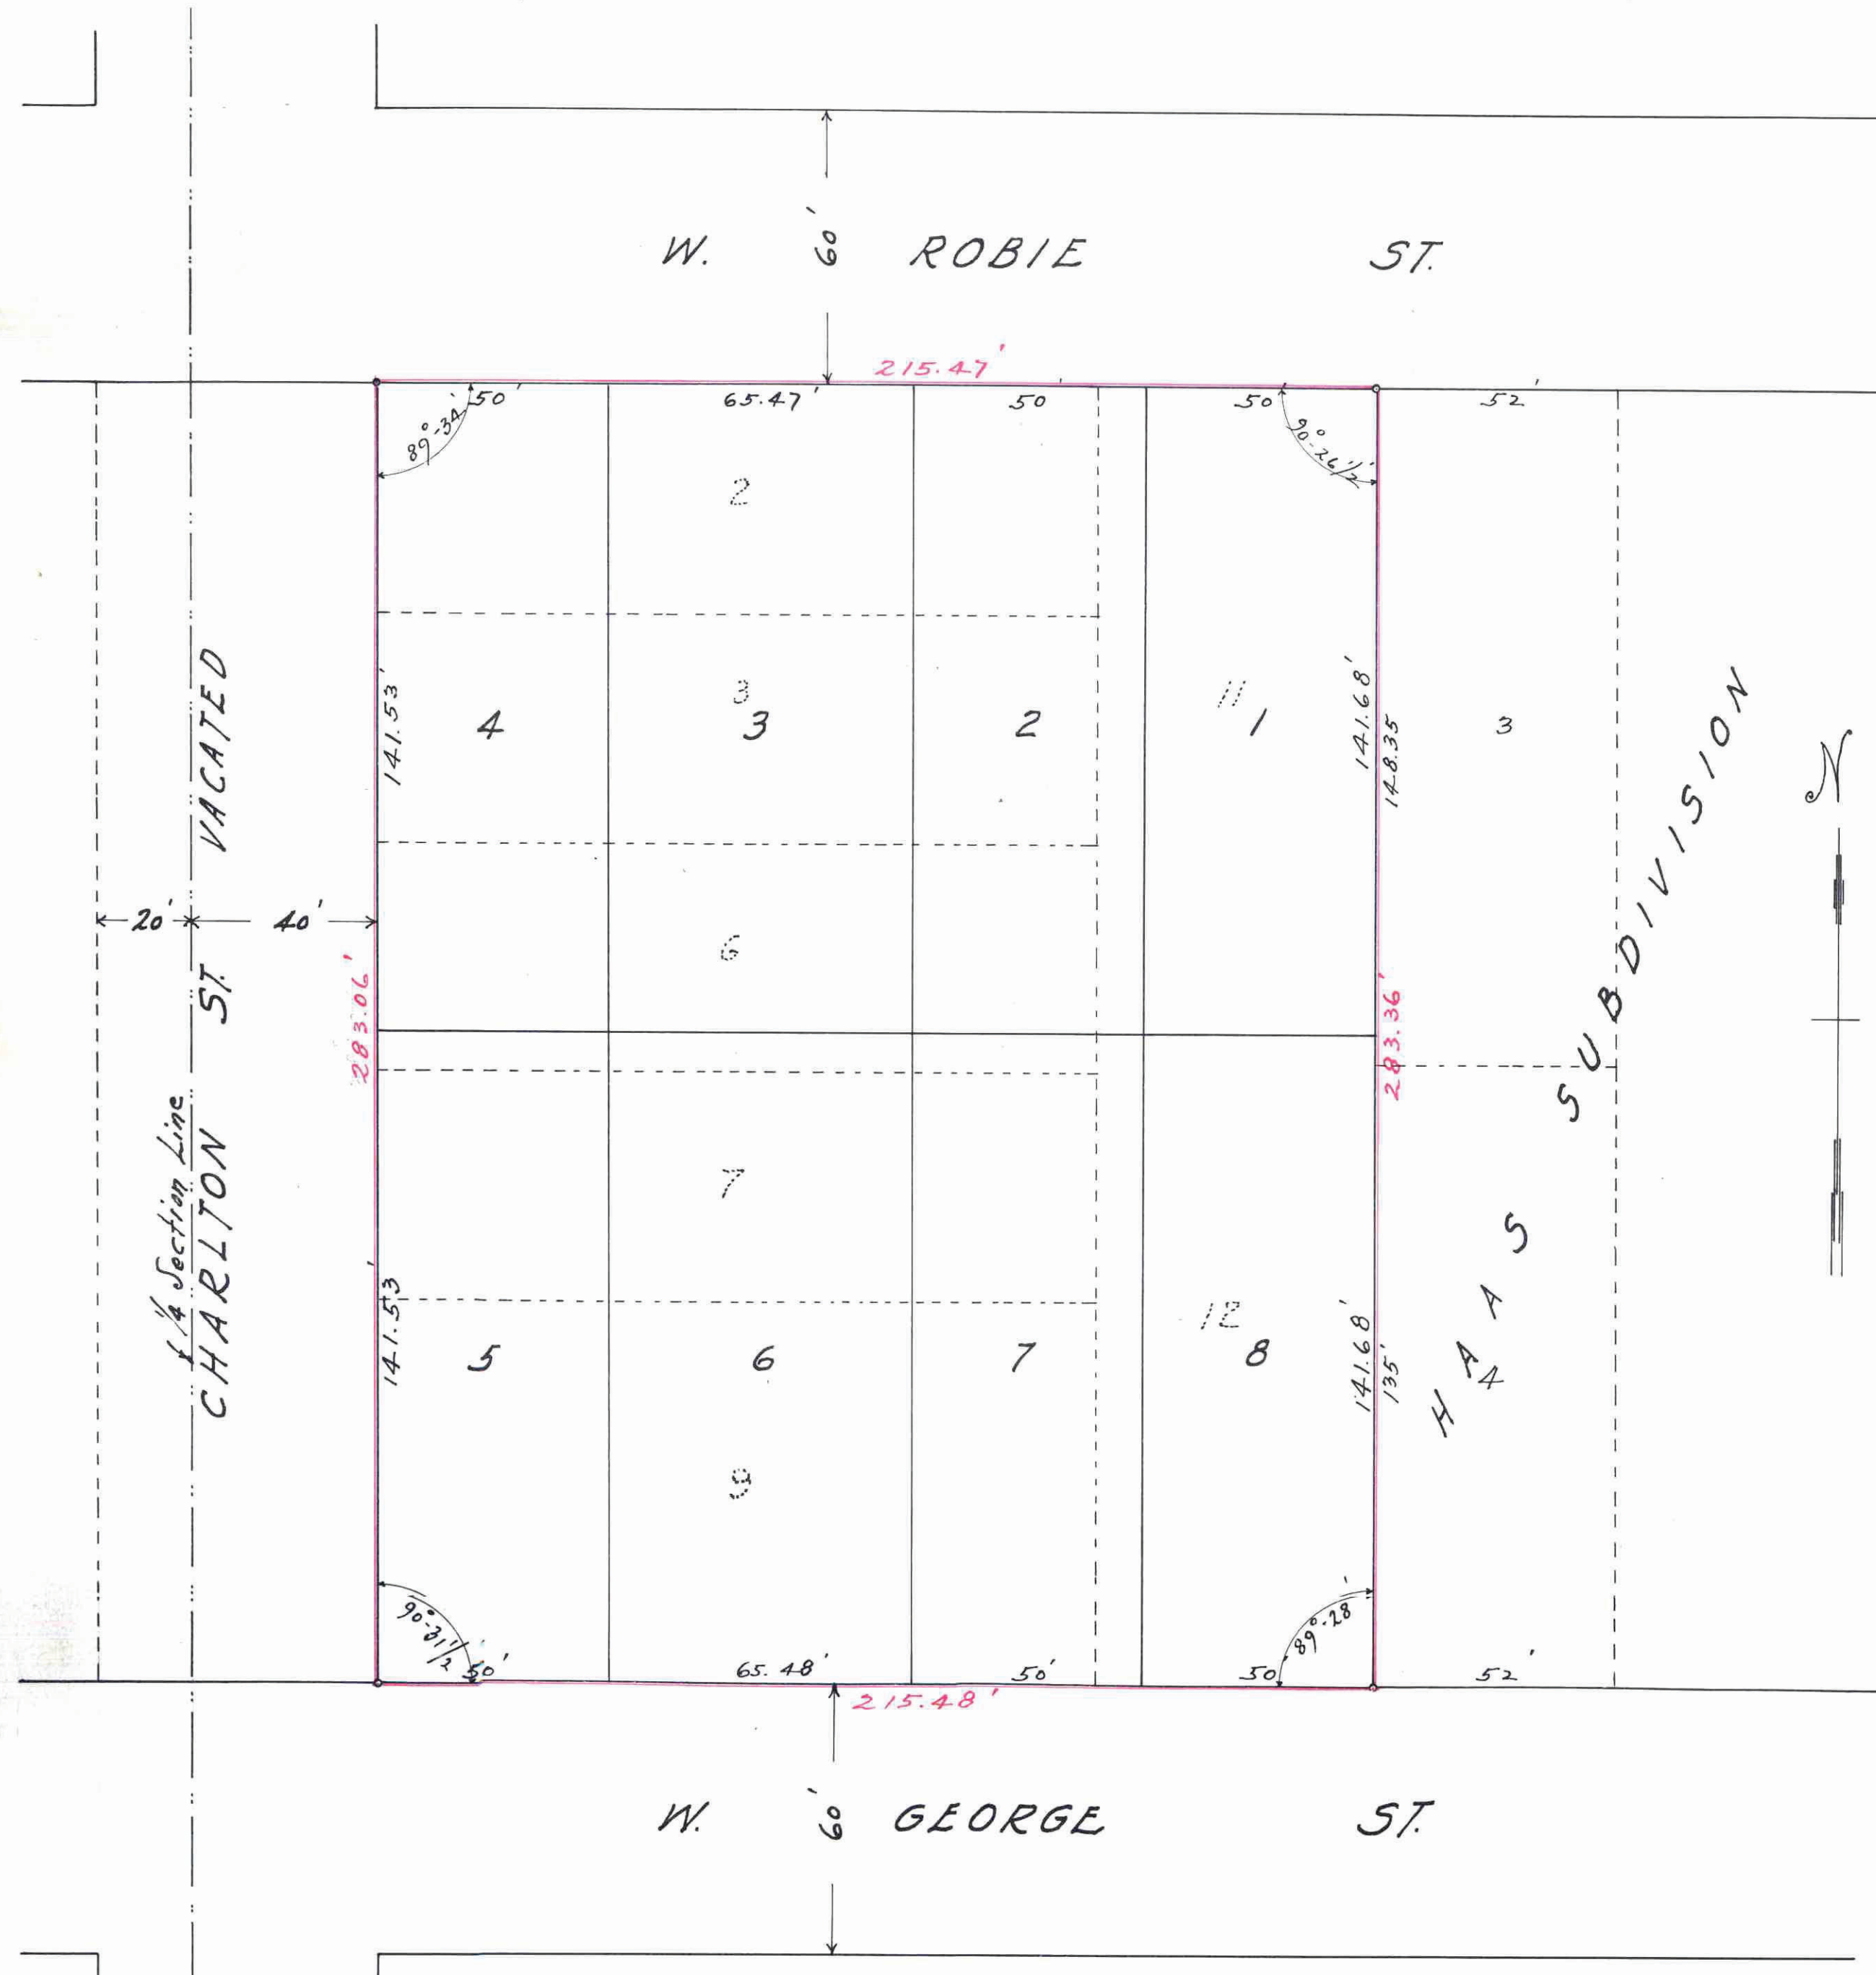

I hereby certify to having surveyed the property described on this plat as Dorhardt Rearrangement, St. Paul, Minn., and have placed irons at the corners as shown and the same is correct.  
There is no low wet ground nor any traveled road or easement on or across same except as shown.  
*Franklyn J. Armstrong*  
Registered Surveyor, Minnesota Certificate No. 78

State of Minnesota } On this 19<sup>th</sup> day of  
County of Ramsey } ss May, AD 1941, before me  
personally appeared Franklyn J. Armstrong to me  
well known and acknowledged that he executed  
the foregoing certificate as his own free act and  
deed.  
*Russell Gesell*  
Notary Public, Ramsey County, Minnesota.  
My Commission expires June 19, 1945.

This is to certify that I, Doris Gebhardt, owner of Lots 2, 3, 6, 7, 9, 11 & 12, Block 3, Nelson, Stevens and King's Addition to West Saint Paul, have caused the same to be surveyed and platted and hereafter known as Dorhardt Rearrangement, St. Paul, Minn., as shown by this plat, and hereby dedicate to the public use forever all streets as shown.  
Witness my hand and seal, this 19<sup>th</sup> day of May, 1941.

In presence of  
*Russell Gesell*  
*Doris Gebhardt*  
State of Minnesota } On this 19<sup>th</sup> day of May, AD 1941 before me the undersigned  
County of Ramsey } ss personally appeared Doris Gebhardt, and her husband  
and I, *Henry Gebhardt*, to me well known to be the  
persons described in and who executed the foregoing instrument and acknowledged that they  
executed the same as their free act and deed.  
*Russell Gesell*  
Notary Public, Ramsey County, Minnesota.  
My Commission expires June 19, 1945.

Accepted and approved this 20<sup>th</sup> day of May 1941

*George H. Harwood*  
*Howard J. Hodgins*  
Plat Commission

*William Koen*  
Commissioner of Public Works.

Accepted by the Council this 22<sup>th</sup> day of May, 1941.  
Approved this 22<sup>th</sup> day of May, 1941.

*H. T. Connors*  
City Clerk.

Accepted and approved by the St Paul City Planning Board  
Secretary.

Taxes for the year 1940 on the lands described within PAID  
MAY 22 1941  
ELSA M. OBST, Treasurer  
RAMSEY COUNTY, MINN.  
By *Russell Gesell*

TAXES PAID  
AND TRANSFER ENTERED  
MAY 22 1941  
EUGENE A. MONICK, Auditor  
RAMSEY COUNTY, MINN.  
By *I. C. Rhodes*

All Installments of Assessments due on the within property to date are paid  
MAY 24 1941  
DEPARTMENT OF FINANCE  
ST. PAUL, MINN.  
By *John S. Finck*

STATE OF MINNESOTA } ss  
County of Ramsey }  
Office of the Register of Deeds  
This is to certify that the within instrument was filed for record in this office at St. Paul on the 24<sup>th</sup> day of May, A. D. 1941, at 9:20 o'clock A. M., and that the same were duly recorded in Book 54 of *Plats* Page *12* of *Plats*  
By *Russell Gesell*  
Register of Deeds.  
Deputy.

791138