


LAWTON'S

REARRANGEMENT

BLOCK 15 WOODBURY & CASE'S ADD. TO

SAINT PAUL

SCALE 1 INCH 50 FEET.

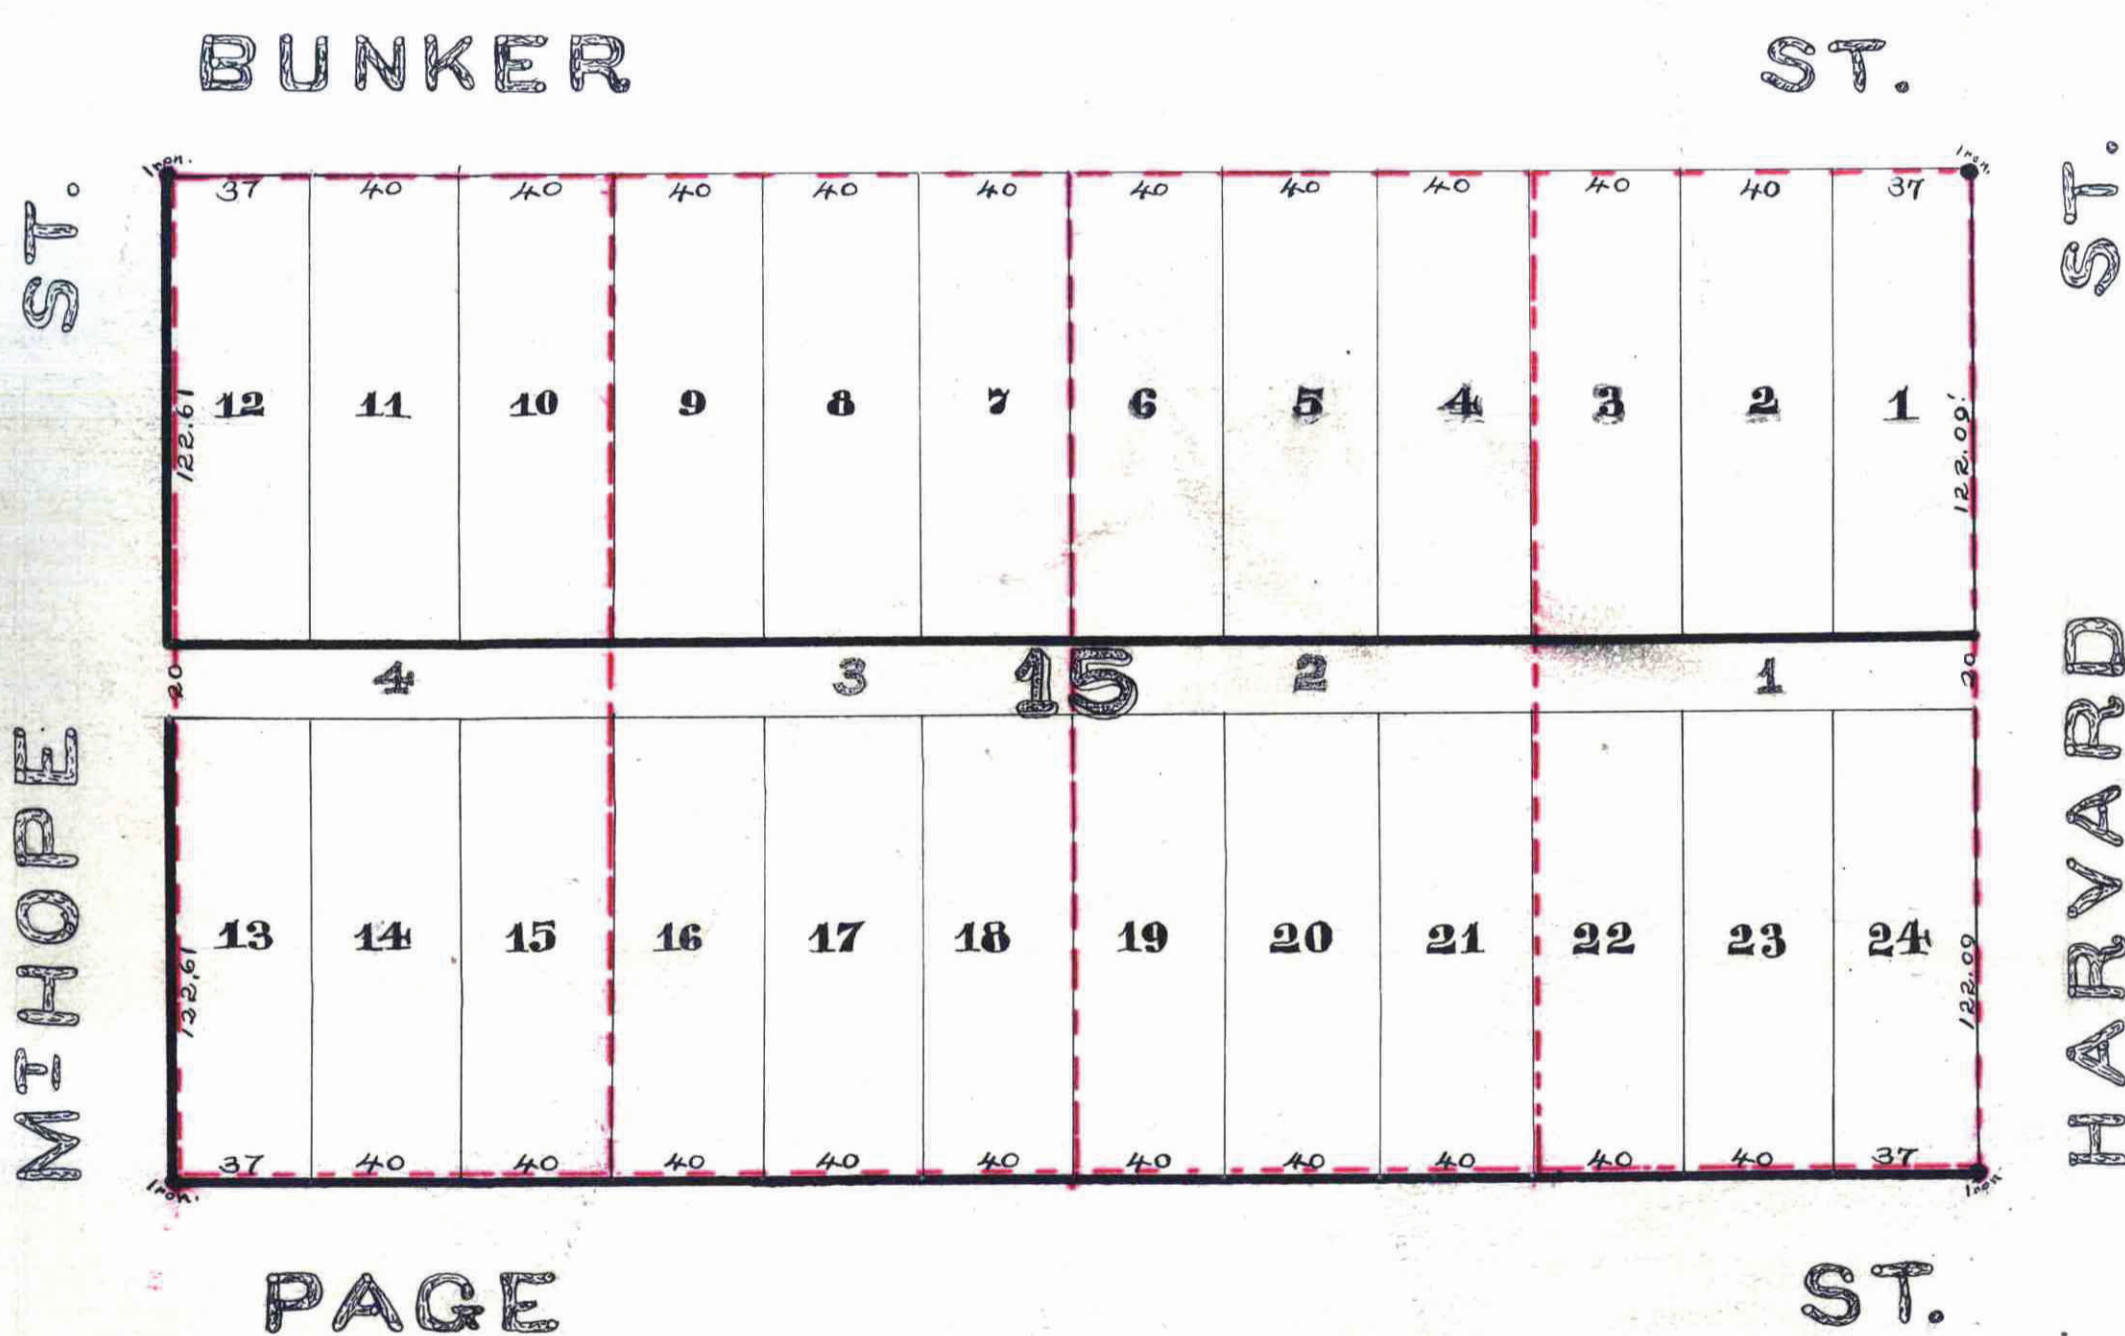

PAGE

ST.

This plat document is an UNOFFICIAL copy of a Subdivision Plat or Registered Land Survey and is made available for information purposes only.

To obtain an official copy please contact the Ramsey County Recorder's Office.



I certify that I have surveyed and platted the property described on this map as Lawton's Rearrangement of Block 15 of Woodbury and Case's Addition to Saint Paul, and have placed iron monuments at the corners as shown on this map and the same is correct.

J. P. Hawley
Surveyor.

State of Minnesota } ss.
County of Ramsey }
On March 24th A.D. 1884, Personally appeared before me, J. P. Hawley, to me well known to be the identical person who surveyed and platted the herein designated and described piece or parcel of land, and who executed the certificate of the survey thereof, and he acknowledged the same to be true and correct, and his free act and deed for the uses and purposes therein expressed.

Albert M. Lawton
Notary Public Ramsey Co
Minnesota

Approved by the Plat Commission on the 25th day of March 1884.
J. P. Hawley
Plat Commission

We Charles F. Meyer and Catharine Meyer heirs of the undersigned owners of Block 15 of Woodbury and Case's Addition to Saint Paul, hereby certify to having caused the same to be surveyed and platted as Lawton's Rearrangement of Block 15 of Woodbury and Case's Addition to Saint Paul, and do hereby dedicate to the public and for the public use forever the Alley as on this map laid out and indicated.

In witness whereof we have placed our hands and seals this 25th day of March 1884
Charles F. Meyer
Catharine Meyer
A. M. Lawton
State of Minnesota } ss.
County of Ramsey }

Personally appeared before me, Charles F. Meyer and Catharine Meyer heirs to me well known to be the identical persons who executed the above certificate and acknowledged the same to be their free act and deed.

Accepted by the Common Council of the City of Saint Paul on the 1st day of April 1884.
City Clerk City of Saint Paul.

Examined and approved on the 1st day of April 1884.
City Engineer

CITY TREASURERS OFFICE
ST. PAUL, MINN.
MAY 1 1884

James Gray and transfer, entered this 7th day of May 1884
County Auditor

STATE OF MINNESOTA, } ss.
County of Ramsey, }
OFFICE OF THE REGISTER OF DEEDS.
This is to certify that the within instrument was filed for Record in this office, at St. Paul, on the 2nd day of May A. D. 1884 at 5 o'clock P. M., and that the same was recorded in Book 76 of Plats pages 23
By R. S. Wiley
Register of Deeds.