


LAPORT MEADOWS

RAMSEY COUNTY, MINNESOTA
S 1/2, N.W. 1/4 SEC. 5, 30-23

□ INDICATES STONE MONT.
○ INDICATES IRON MONT.
SCALE 200 FT. PER INCH.

1941

SURVEYED BY
PAUL R. MCLAGAN.

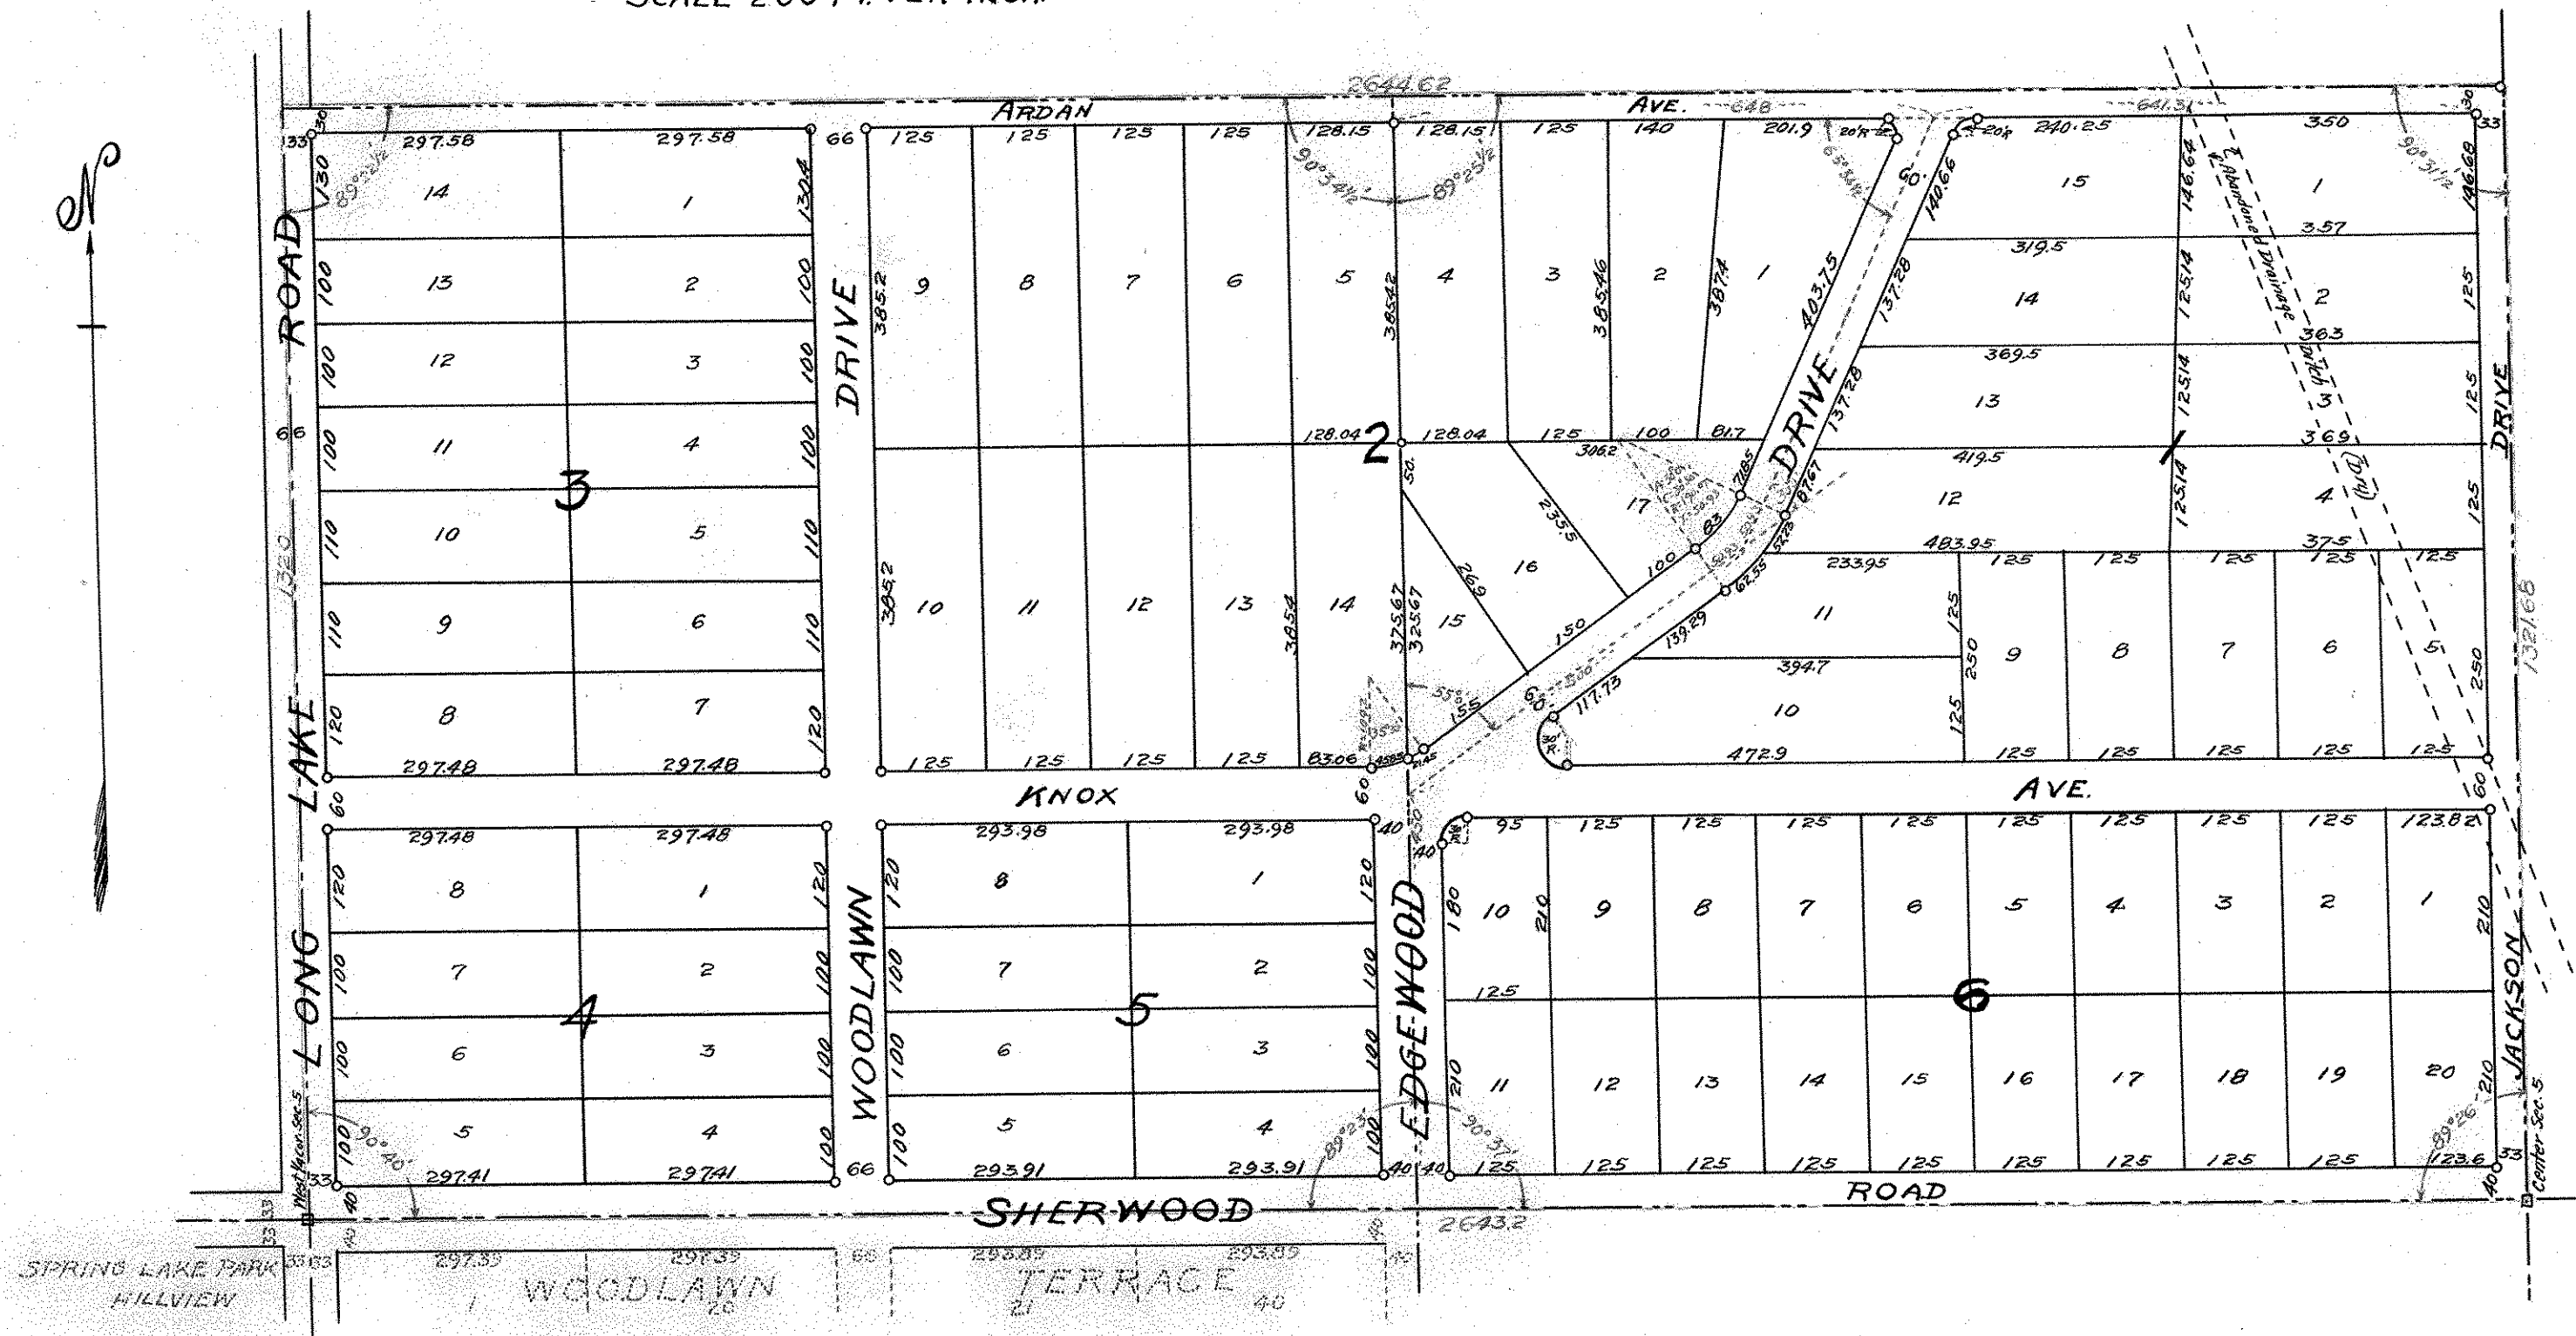

Accepted and approved this 27th day of September A.D. 1941.

George H. Harwood
Herbert J. West,
Howard J. Hodgins
Milton Kohn

Plat Commission.

Commissioner of Public Works.

We certify that this plat or map is a true and correct copy of an original plat or map of Laport Meadows, this day accepted and approved by this commission.

George H. Harwood
Herbert J. West,
Howard J. Hodgins
Milton Kohn

Plat Commission.

Commissioner of Public Works.

Accepted and approved by the Township Board of Mounds View Township.

William Bucher,
Clerk of Township.

Accepted and approved by the Board of County Commissioners this 6 day of October A.D. 1941, Ramsey County, Minnesota.

Gene A. Mankin,
County Auditor, Ramsey County, Minnesota.

I hereby certify to having surveyed the property described on this plat as Laport Meadows and have placed irons at the corners as shown and the same is correct. There is no low wet ground nor any traveled road or easement on or across same except as shown.

Paul R. McLagan,
Registered Surveyor,
Minnesota Certificate No. 296.

State of Minnesota, ss.
County of Ramsey,

On this 25 day of September A.D. 1941, before me personally appeared Paul R. McLagan, to me well known and acknowledged that he executed the foregoing certificate as his own free act and deed.

Kathryn McLagan, Kathryn McLagan
Notary Public, Ramsey County, Minnesota.
My Commission expires March 6, 1948

This is to certify that I, Lawrence Mcl. Steiner, unmarried, owner of the South one-half of the Northwest one-quarter (S 1/2 N.W. 1/4) of Section Five (5), Township Thirty North Range Twenty-three West (T. 30 N. 23 W.) 4th Meridian, have caused the same to be surveyed and platted and hereafter known as LAPORT MEADOWS, as shown by this plat, and hereby dedicate to the public and for the public use forever all streets, avenues, roads, drives and highways as shown.

Witness my hand and seal this 25 day of September A.D. 1941.

In presence of
Kenneth A. Steiner
Arthur J. Kellogg

Lawrence Mcl. Steiner

State of Minnesota, ss.
County of Ramsey,

On this 25 day of September A.D. 1941, before me the undersigned personally appeared Lawrence Mcl. Steiner, to me known to be the person described in and who executed the foregoing instrument and acknowledged that he executed the same as his free act and deed.

Kathryn McLagan, Kathryn McLagan
Notary Public, Ramsey County, Minnesota.
My Commission expires March 6, 1948