

# PLAINVIEW HEIGHTS

RAMSEY CO., MINN.

I hereby certify to having surveyed the property described on this plat as Plainview Heights, Ramsey Co., Minn. and have placed iron monuments at the corners as shown and the same is correct.

There is no low wet ground nor any traveled road or easement on or across same except as shown.


State of Minnesota } S.S. On this 23<sup>rd</sup> day of May, A.D. 1941  
County of Ramsey } before me the undersigned personally appeared R. C. Wolfgram,  
to me well known and acknowledged that he executed the  
foregoing certificate as his own free act and deed.

*R. C. Wolfgram*  
Minn. Registered Land Surveyor  
Certificate N<sup>o</sup> 1340

*Jay H. Erickson*  
Notary Public, Ramsey Co., Minn.  
My Commission expires June 2, 1947.

Scale 1 in. = 100 ft.  
• Indicates Iron Mon.

R. C. Wolfgram  
Surveyor

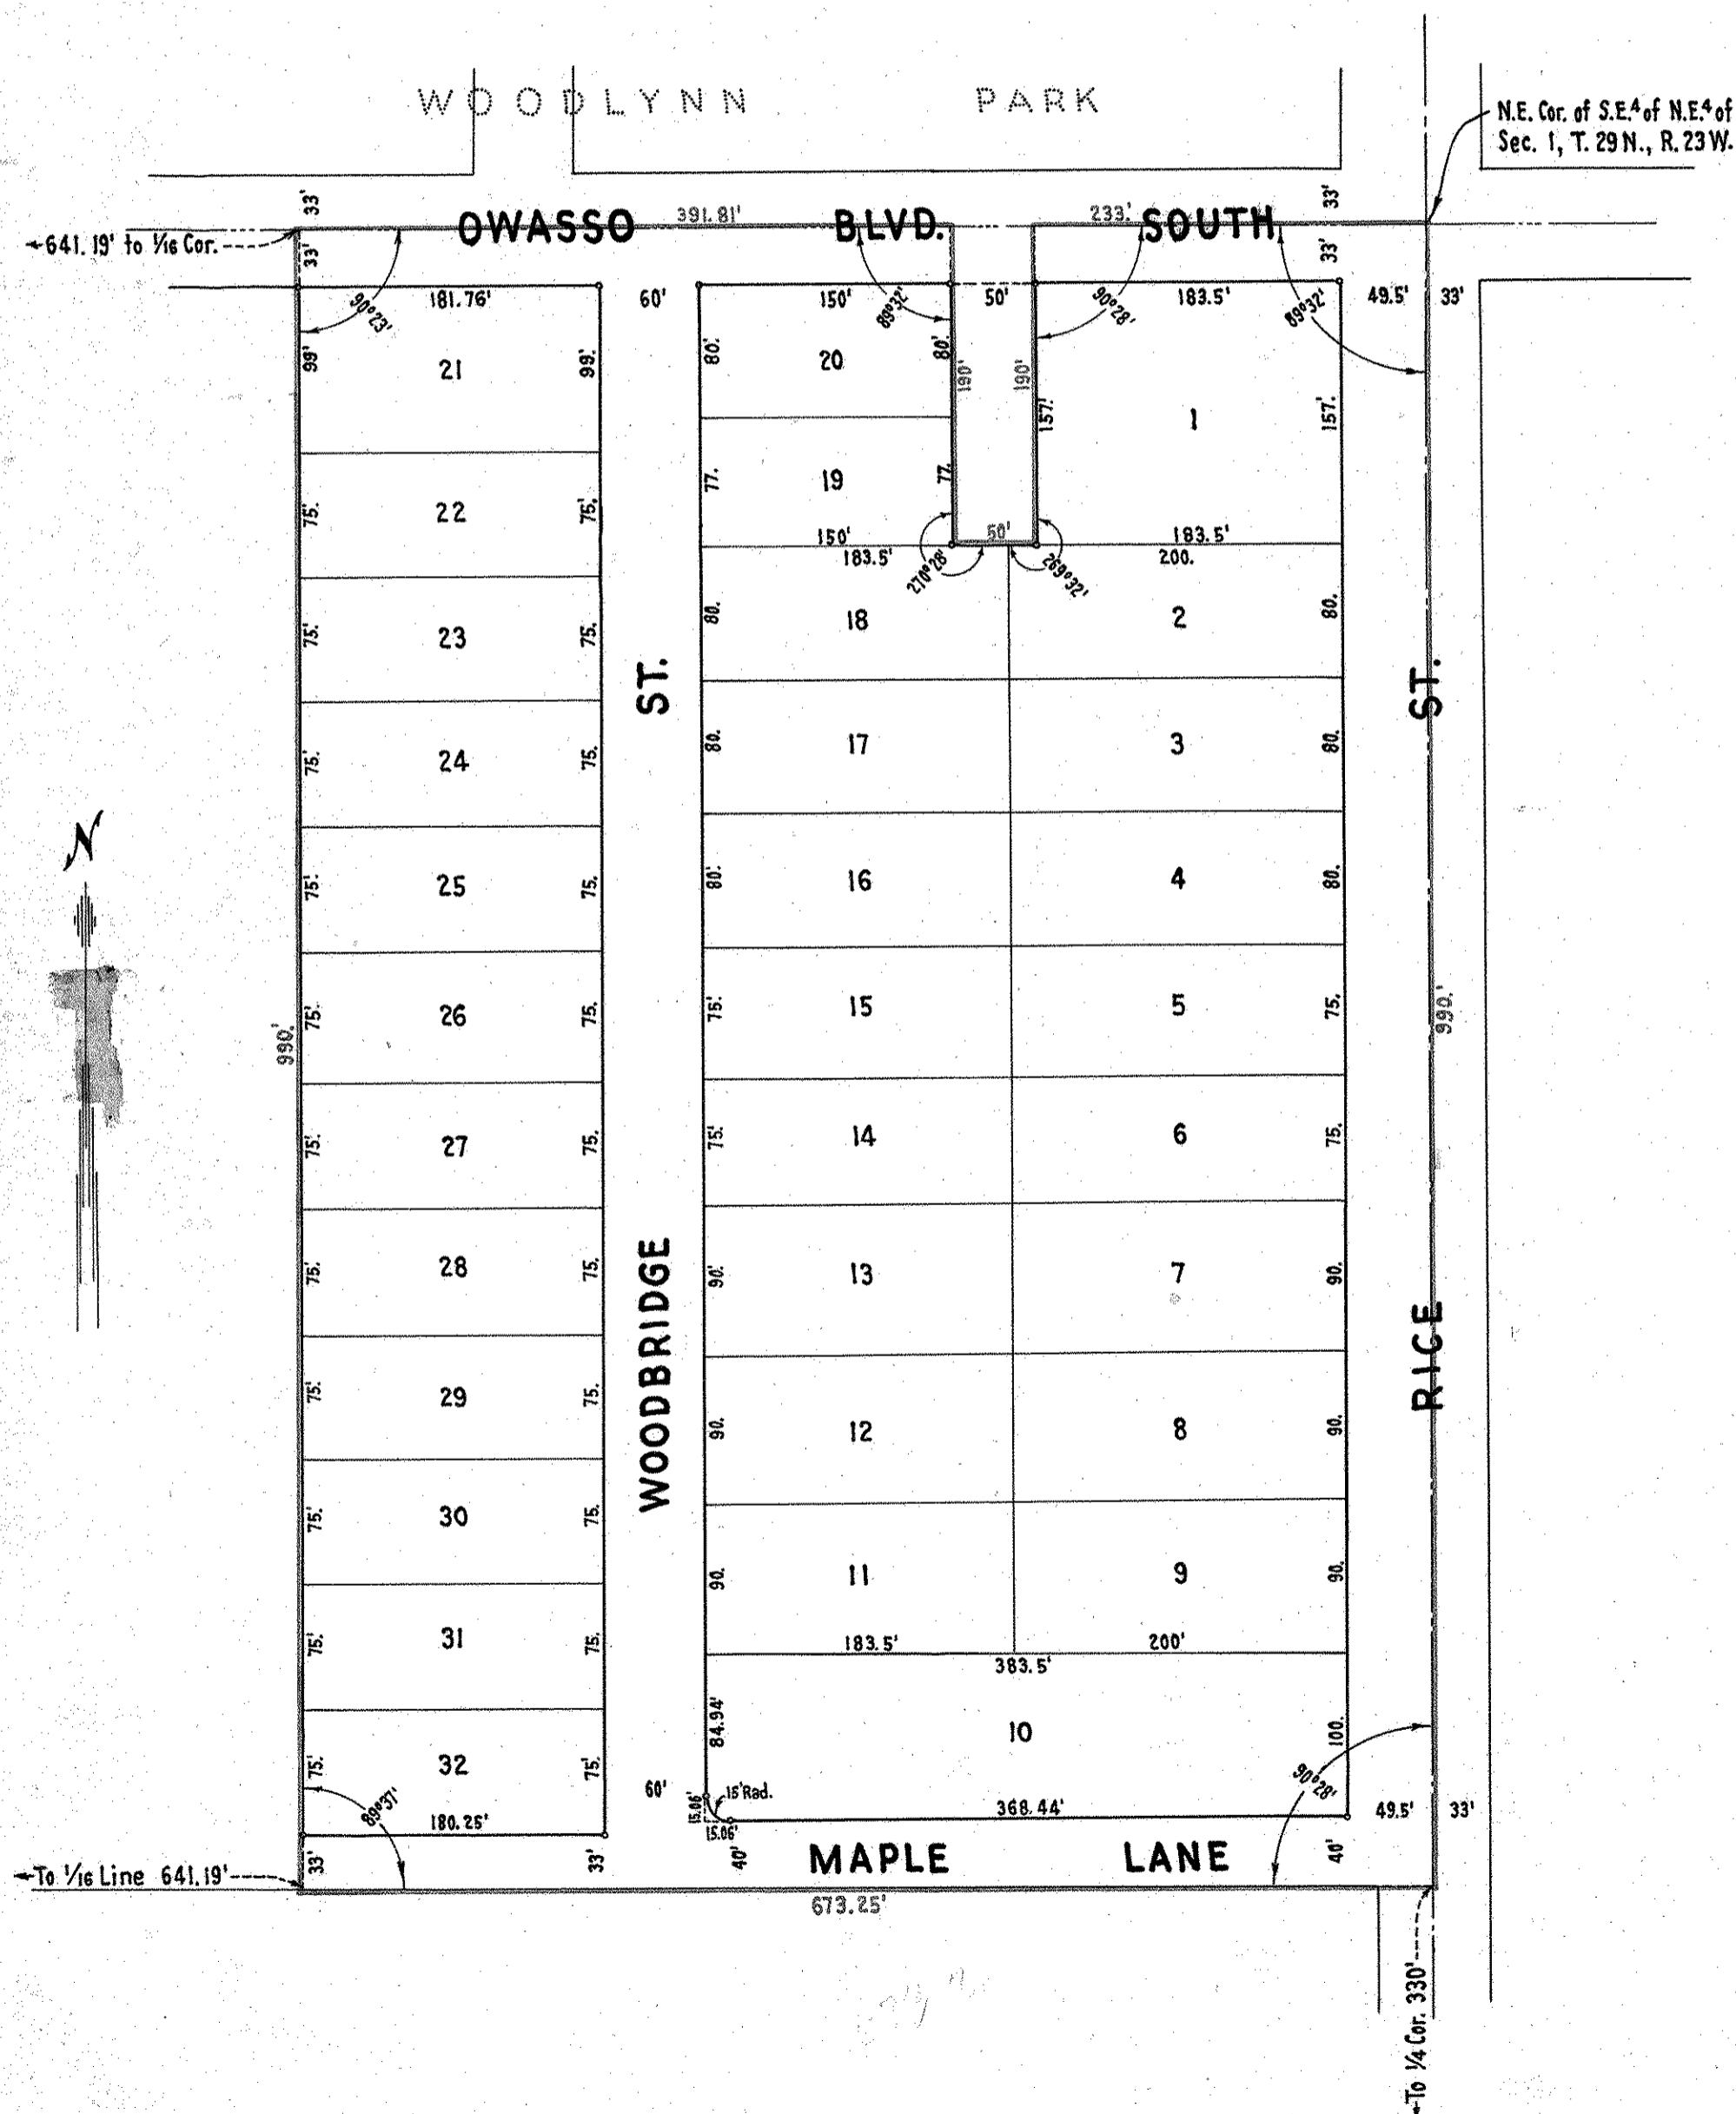

This is to certify that Frank W. Schmit and Barbara Schmit, husband and wife, owners of the North thirty (30) acres of the Southeast one-quarter (S.E. 1/4) of the Northeast one-quarter (N.E. 1/4) of Section one (1), Township twenty-nine (29) North, Range twenty-three (23) West, except the West six hundred forty-one and nineteen hundredths (641.19) feet thereof and except the West fifty (50) feet of the East two-hundred eighty-three (283) feet of the North one-hundred ninety (190) feet thereof have caused the same to be surveyed and platted and hereafter known as Plainview Heights, as shown by this plat, and hereby dedicate to the public for public use forever all streets, lanes and boulevards as shown.

Witness our hands and seals this 24<sup>th</sup> day of May, A.D. 1941  
In presence of

*Leo E. Stanger*  
*Margaret M. Speck*

*Frank W. Schmit*  
*Barbara Schmit*

State of Minnesota } S.S. On this 24<sup>th</sup> day of May, A.D. 1941 before me the  
County of Ramsey } undersigned personally appeared Frank W. Schmit and Barbara Schmit, husband and wife,  
to me known to be the persons described in and who executed the foregoing instrument and  
acknowledged that they executed the same as their free act and deed.

*Leo E. Stanger*  
Notary Public, Ramsey Co., Minn.  
My Commission expires

Accepted and approved this 20<sup>th</sup> day of October, A.D. 1941

*George H. Herward*  
*Herbert H. West*  
*Howard H. Hodgson*  
*Miller Linn*  
Plat Commissioners  
Commissioner of Public Works

Accepted and approved by the Township Board of Rose Township

*Chief Higgins*  
Clerk of Township

Accepted and approved by the Board of County Commissioners  
this 27<sup>th</sup> day of October, A.D. 1941

*Clyde A. Thonick*  
County Auditor, Ramsey Co., Minn.