

# AICHELE'S SUBDIVISION.

212617

## ST. PAUL, MINN.

Scale 1 inch = 50 feet.

Surveyed By W. E. Pedersen.

Indicates Iron Monument.

SCHORR'S

224

ADDITION.

I hereby certify to having surveyed the property described on this plat as Aichele's Subdivision and have placed irons at the corners as shown and the same is correct. There is no low wetground nor any traveled road or easement on or across same except as shown.

*William E. Pedersen*

Registered Surveyor.  
Minnesota Certificate No. 2154.

State of Minnesota } ss  
County of Ramsey }

On this 20 day of April A.D. 1944 before me personally appeared William E. Pedersen to me well known and acknowledged that he executed the foregoing certificate as his own free act and deed.

*W. E. Pedersen*  
Notary Public, Ramsey County, Minnesota.  
My Commission expires 229 15, 1946

This is to certify that we, Theodore H. Aichele and Frances W. Aichele, husband and wife owners of (except East 120 feet) Lot six (6) also all of Lot seven (7) and Lot eight (8), Block thirty-one (31) Suburban Hills, all according to the plat thereof on file and of record in the office of the Registrar of Titles of Ramsey County, Minnesota, have caused the same to be surveyed and platted and hereafter known as Aichele's Subdivision, St. Paul, Minn. as shown by this plat, and hereby dedicate to the public and for the public use forever all streets, avenues, alleys, parks and boulevards as shown. Witness our hands and seals this 20<sup>th</sup> day of April A.D. 1944

in presence of  
*Charles Aichele*

*Theodore H. Aichele*

*Leonard L. Siebold*

*Frances W. Aichele*

State of Minnesota } ss  
County of Ramsey }

On this 21<sup>st</sup> day of April A.D. 1944 before me the undersigned personally appeared Theodore H. Aichele and Frances W. Aichele, husband and wife, to me known to be the persons described in and who executed the foregoing instrument and acknowledged that they executed the same as their free act and deed.

*Leonard L. Siebold*  
Notary Public, Ramsey County, Minnesota.  
My Commission expires Jan. 14, 1947

Accepted and approved this 5<sup>th</sup> day of May 1944

*George W. Leonard*  
*Herbert J. West*  
*Harold A. Hedquist*

Plat Commission.

*Wilton Rowen*

Commissioner of Public Works.

Accepted by the Council.  
Approved:

MAY 9 1944.  
MAY 9 1944.

*H. J. O'Connell*  
City Clerk.


*Henry J. Leland*  
Secretary.

NORTH

ST.

JOHNSON

60'

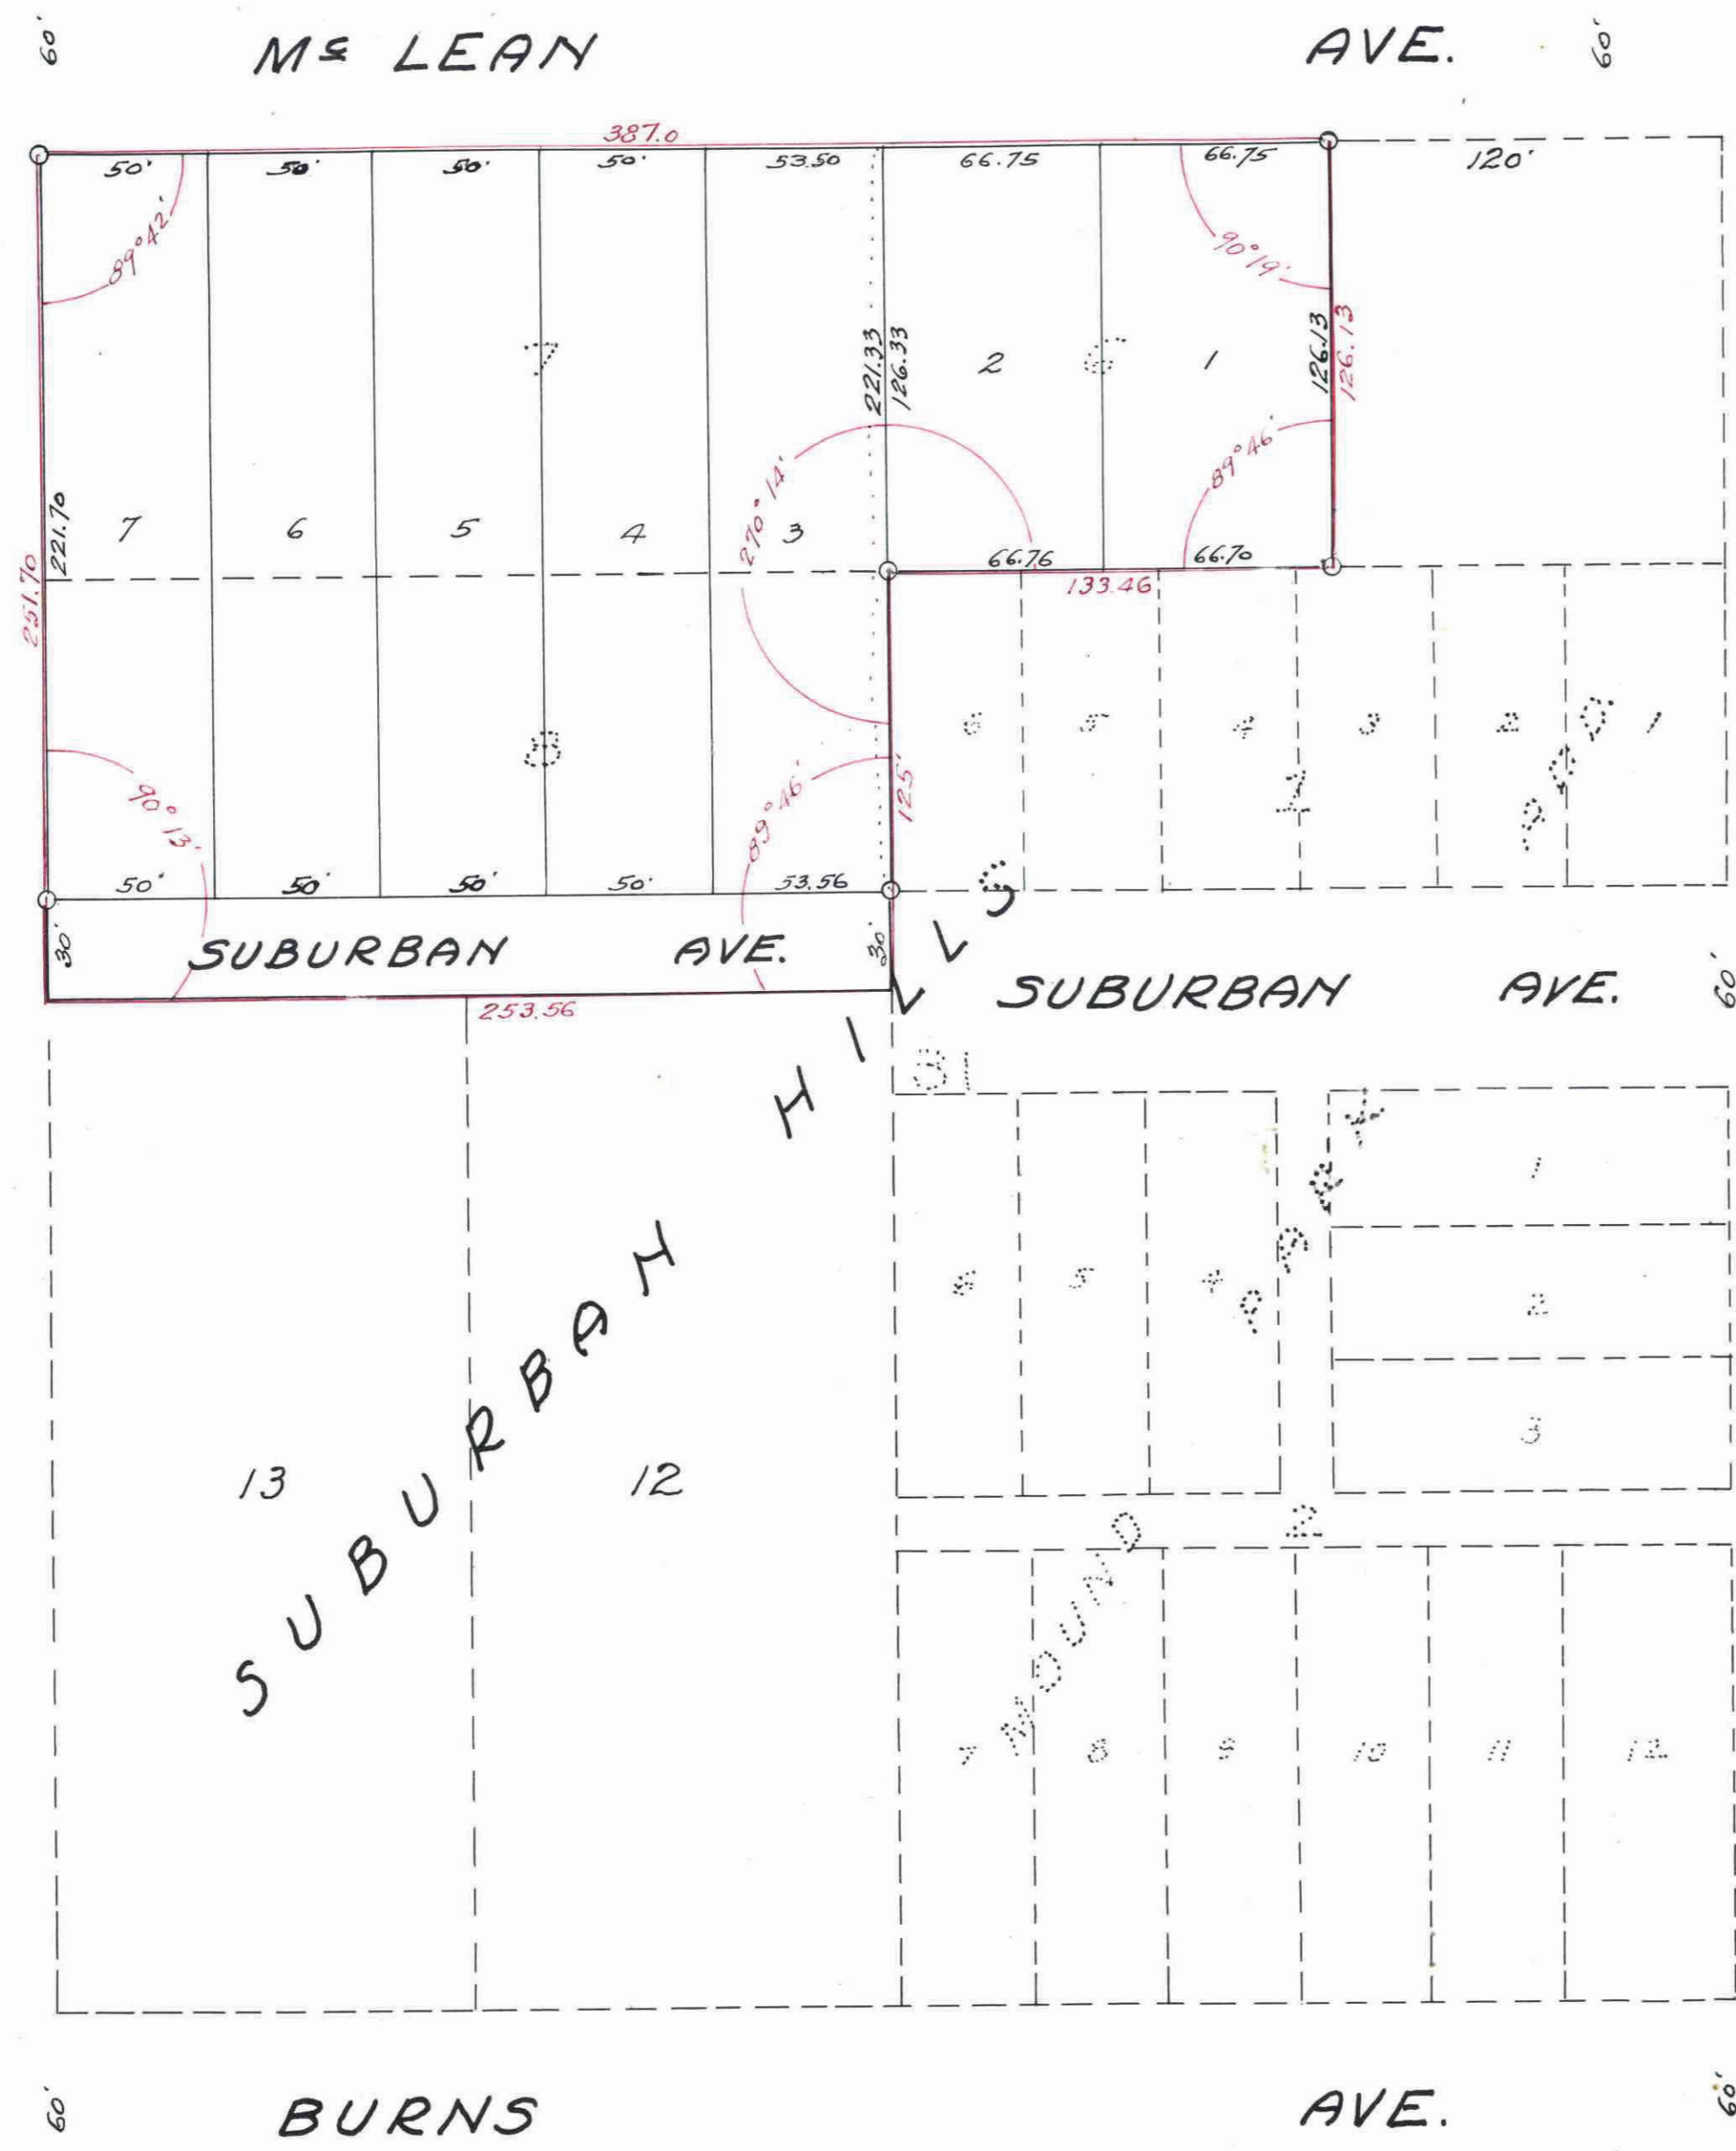

This plat document is an UNOFFICIAL copy of a Subdivision Plat or Registered Land Survey and is made available for information purposes only. To obtain an official copy please contact the Ramsey County Recorder's Office.



TAXES PAID AND TRANSFER ENTERED MAY 13 1944 EUGENE A. MONICK, Auditor RAMSEY COUNTY, MINN. By *John T. ...*

All Installments of Assessments due on the within property to date are paid MAY 10 1944 DEPARTMENT OF FINANCE ST. PAUL, MINN. JOHN S. FINDEAN, COM'R. FINANCE By *...*

Taxes for the year 1943 on the lands described within PAID MAY 13 1944 E. M. OBST, Treasurer RAMSEY COUNTY, MINN. By *...*

DOCUMENT NUMBER 212617 Accepted and approved by the St. Paul City Planning Board. CERTIFICATE NUMBER 729477 BOOK 242 PAGE 117 STATE OF MINNESOTA } ss County of Ramsey } OFFICE OF THE REGISTRAR OF TITLES This is to certify that the within instrument was filed in my office at St. Paul, on the 13 day of May A.D. 1944 at 12 o'clock P.M. By *W. E. Pedersen* Registrar of Titles

212617

11/2734

S.E. corner Sec. 33-29-22