


7.

# Linse's Subdivision of

Lots 9, 10, and 11 and parts of lots 7 & 8 of Block 34 of  
Linse and Zimmerman's Re-arrangement of Blocks 33 and 34 of  
Brown and Jackson's Addition to West St. Paul, Ramsey County, Minn:

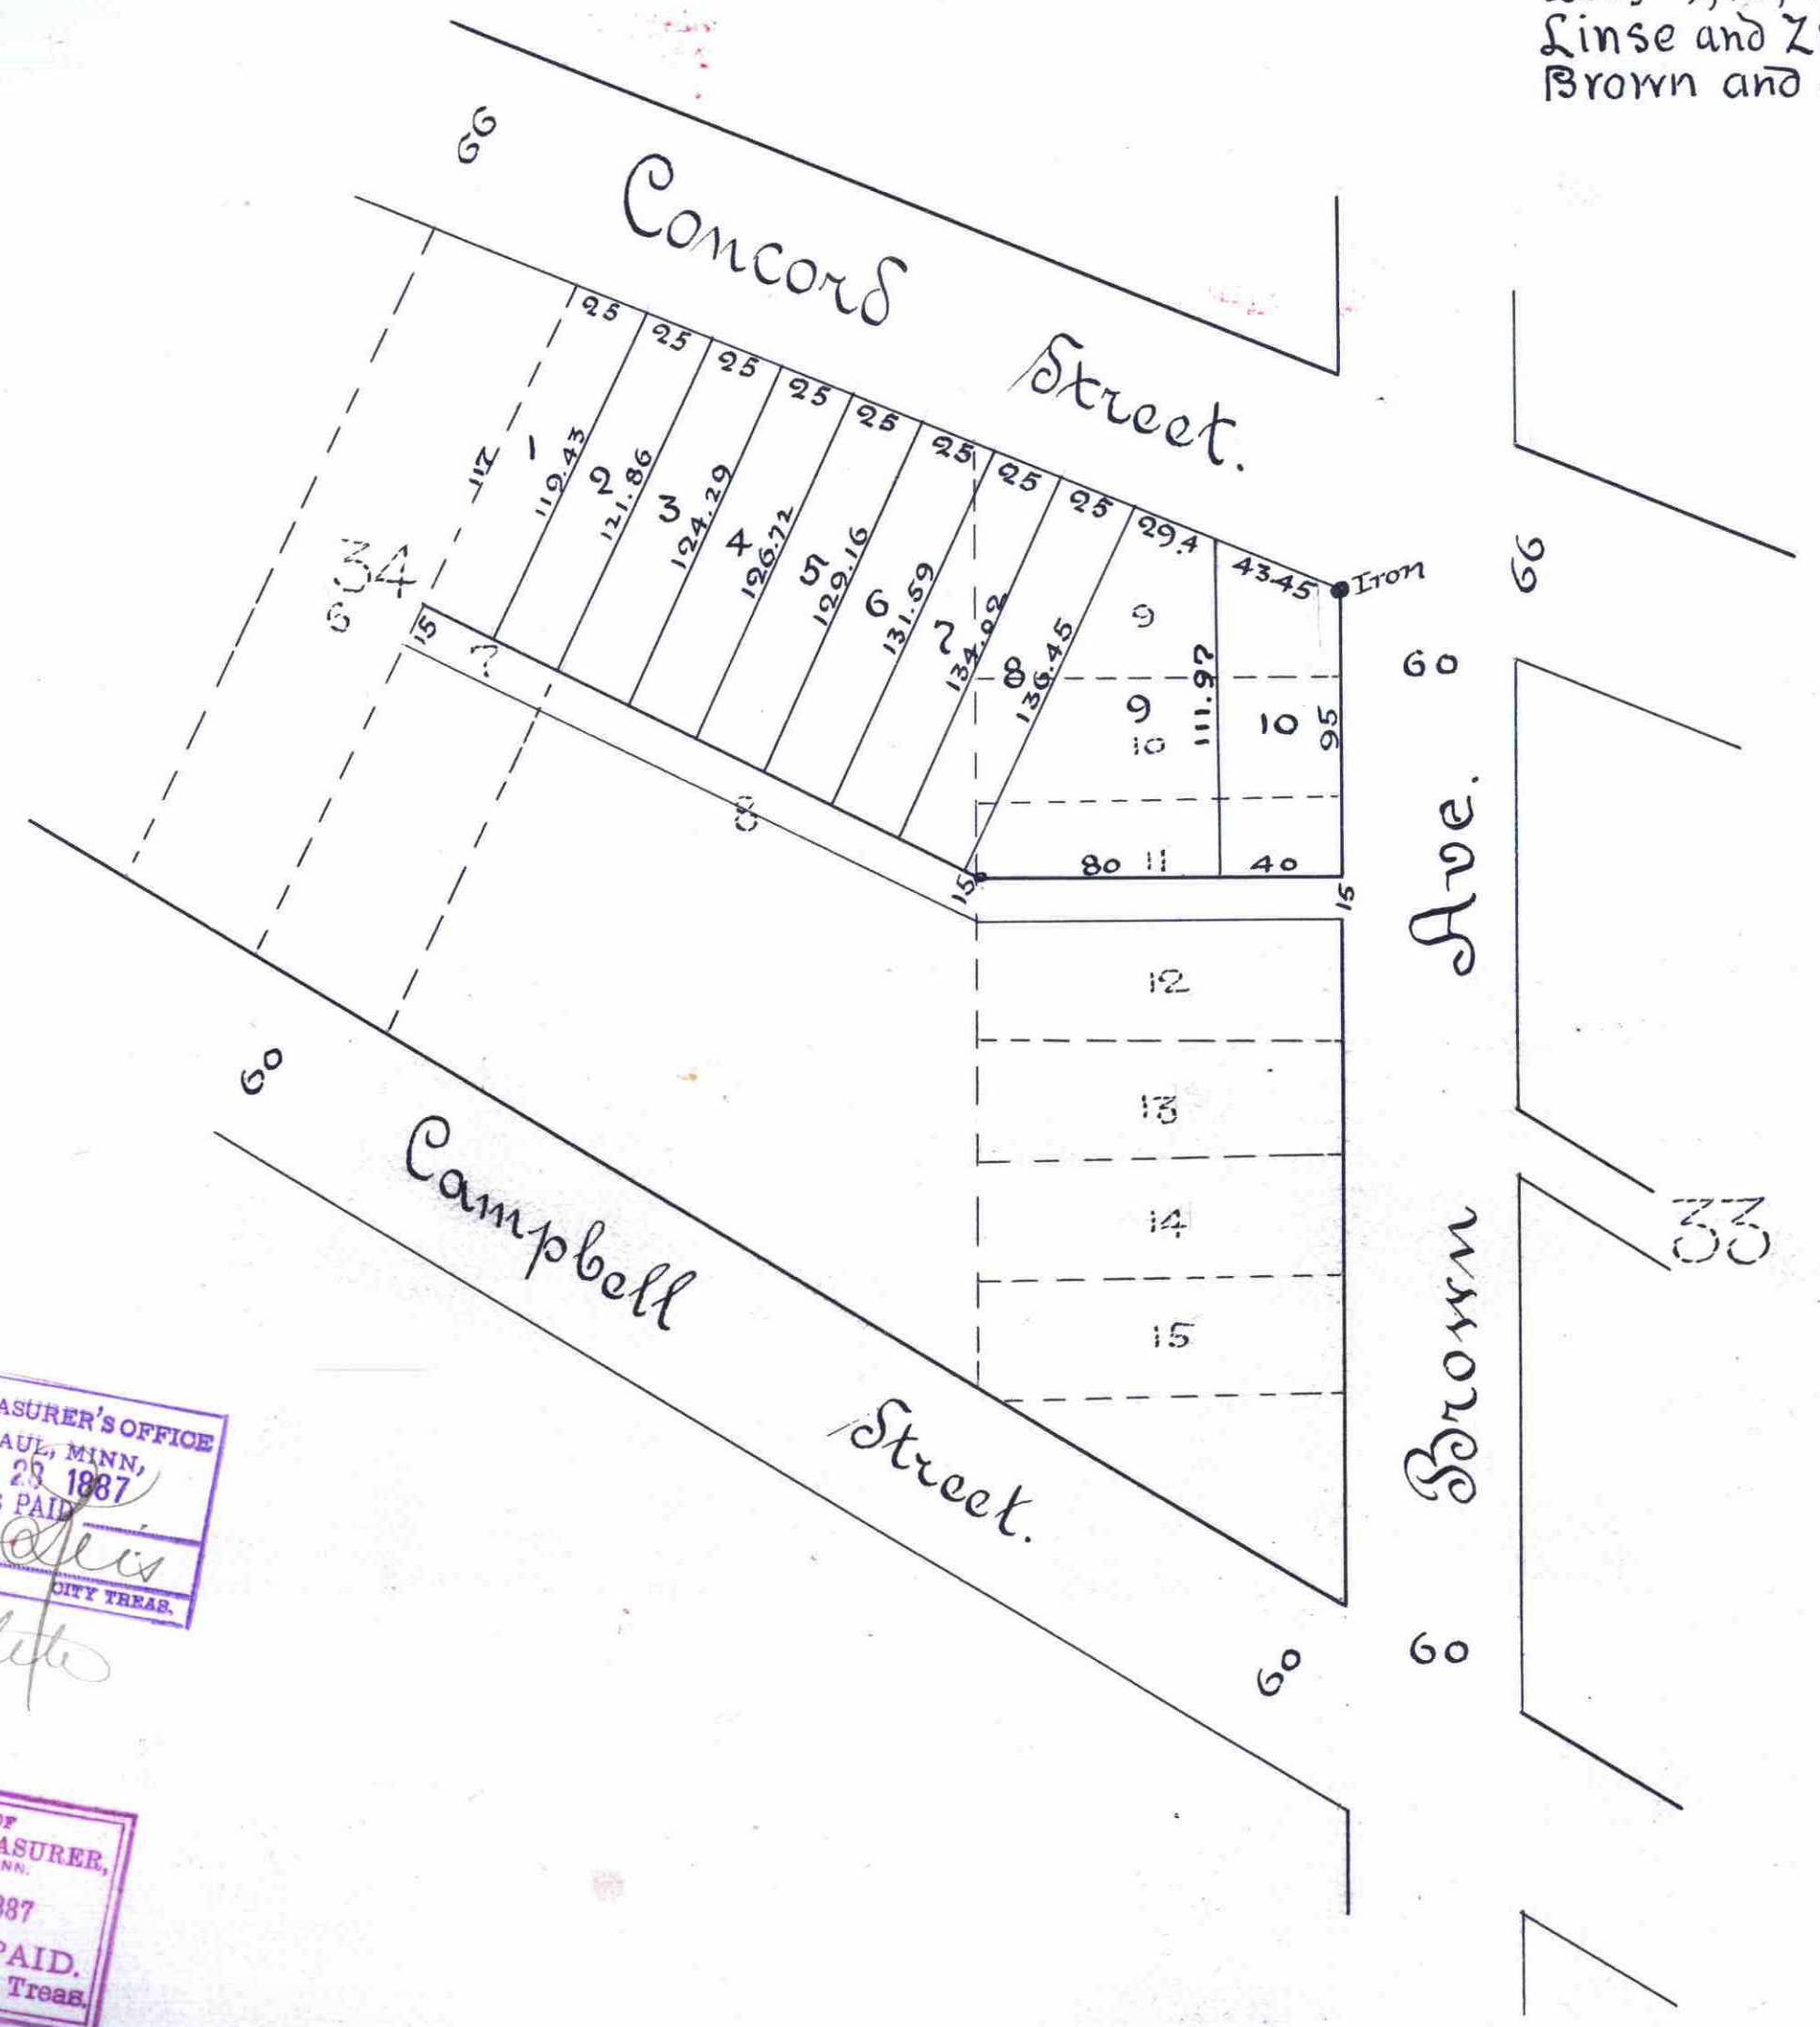

This is to certify that Mr. Linse, Louise Linse, Joseph Kienholz and Caroline Kienholz (by wife) proprietors of all of Lots 9, 10 and 11, and parts of Lots 7 and 8, of Block 34 of Linse & Zimmerman's Re-arrangement of Blocks 33 & 34 of Brown & Jackson's Addition to West St. Paul, Minnesota, described as follows, beginning at the southeast corner of lot 7, thence southwesterly, along the line which divides lots 6 & 7, one hundred and thirty two (132) feet, thence southeasterly to the point of intersection with the westerly line of lot 11, thence along the westerly line of lot 11, to the west line of Brown Street, thence northwesterly along the west line of Brown Street one hundred and thirty two (132) feet to the north-east corner of said lot 9, thence northwesterly, caused the same to be surveyed, -ed and platted, and hereafter known as Linse's Subdivision of Lots 9, 10, and 11, and parts of Lots 7 and 8, of Block 34, of Linse & Zimmerman's Re-arrangement of Blocks 33 & 34 of Brown, as shown by this plat, and hereby dedicated to the public, and for the public use forever, the alley as hereon indicated. Witness our hands and seals, this 25<sup>th</sup> day of May 1887.

In presence of  
 J. M. Lawton  
 Notary Public  
 Ramsey Co. Minnesota

Henry E. Linse  
 Louise Linse  
 Joseph Kienholz  
 Caroline Kienholz

State of Minnesota } ss: On this 25<sup>th</sup> day of May A.D. 1887 per-  
 County of Ramsey } personally came before me, the undersigned, Notary Public, Joseph Kienholz, who being known to me well-known, and acknowledged that they ex-  
 -ecuted the foregoing certificate, as their own free act and deed.

J. M. Lawton  
 Notary Public  
 Ramsey Co. Minnesota

We hereby certify to having surveyed and platted the property as described on this map as Linse's Subdivision of Lots 9, 10, and 11, and parts of Lots 7 and 8, of Block 34, of Linse & Zimmerman's Re-arrangement of Blocks 33, and have placed iron monument at the corner of each and every block as shown on this map, and the same is correct.

Hawley & Newell  
 Surveyors.

State of Minnesota } ss: On this 25<sup>th</sup> day of May A.D. 1887-  
 County of Ramsey } personally appeared before the undersigned J. F. Newell of the  
 firm of Hawley and Newell, to me well-known, and acknowledged  
 that he executed the foregoing certificate in the name of, and as the  
 free act and deed of said firm.

J. M. Lawton  
 Notary Public  
 Ramsey Co. Minnesota

Taxes paid June 7<sup>th</sup> ad 1887  
 M. F. Kani  
 County Auditor  
 per M. F. Kani

ACCEPTED AND APPROVED THIS  
 26<sup>th</sup> day of May

A. D. 1887,  
 J. M. Lawton  
 Plat Commissioners.  
 Wm. H. Kandi  
 Geo. Remond

Accepted and Approved by the  
 Common Council of the City of  
 St. Paul, on the 21<sup>st</sup> day  
 of June A. D. 1887  
 J. M. Lawton  
 City Clerk.

CITY TREASURER'S OFFICE  
 ST. PAUL, MINN.  
 MAY 28 1887  
 ASSESSMENTS PAID  
 J. M. Lawton  
 CITY TREAS.

OFFICE OF  
 COUNTY TREASURER,  
 ST. PAUL, MINN.  
 JUN 7 1887  
 1886 TAX PAID.  
 F. A. RENZ, Co. Treas.

STATE OF MINNESOTA } ss:  
 County of Ramsey }  
 Officer of the Register of Deeds.  
 This is to certify that the within  
 instrument was filed for Record  
 in this Office, on the 27<sup>th</sup> day of  
 June A. D. 1887 at 9 o'clock A. M. and  
 that the same was duly recorded in  
 Book 10 of said County of  
 page 100  
 J. M. Lawton  
 Register of Deeds.

HAWLEY & NEWELL,  
 Civil Engineers and Landscaps  
 ARCHITECTS,  
 Rooms 33 37 Chamber of Commerce Building,  
 ST. PAUL, MINN.