


1086468

# VEILLEUX ADDITION

## ST. PAUL, MINN.

Scale = 1 inch = 60 feet  
○ Indicates Iron Monument

R.G. Wolfgram  
Surveyor

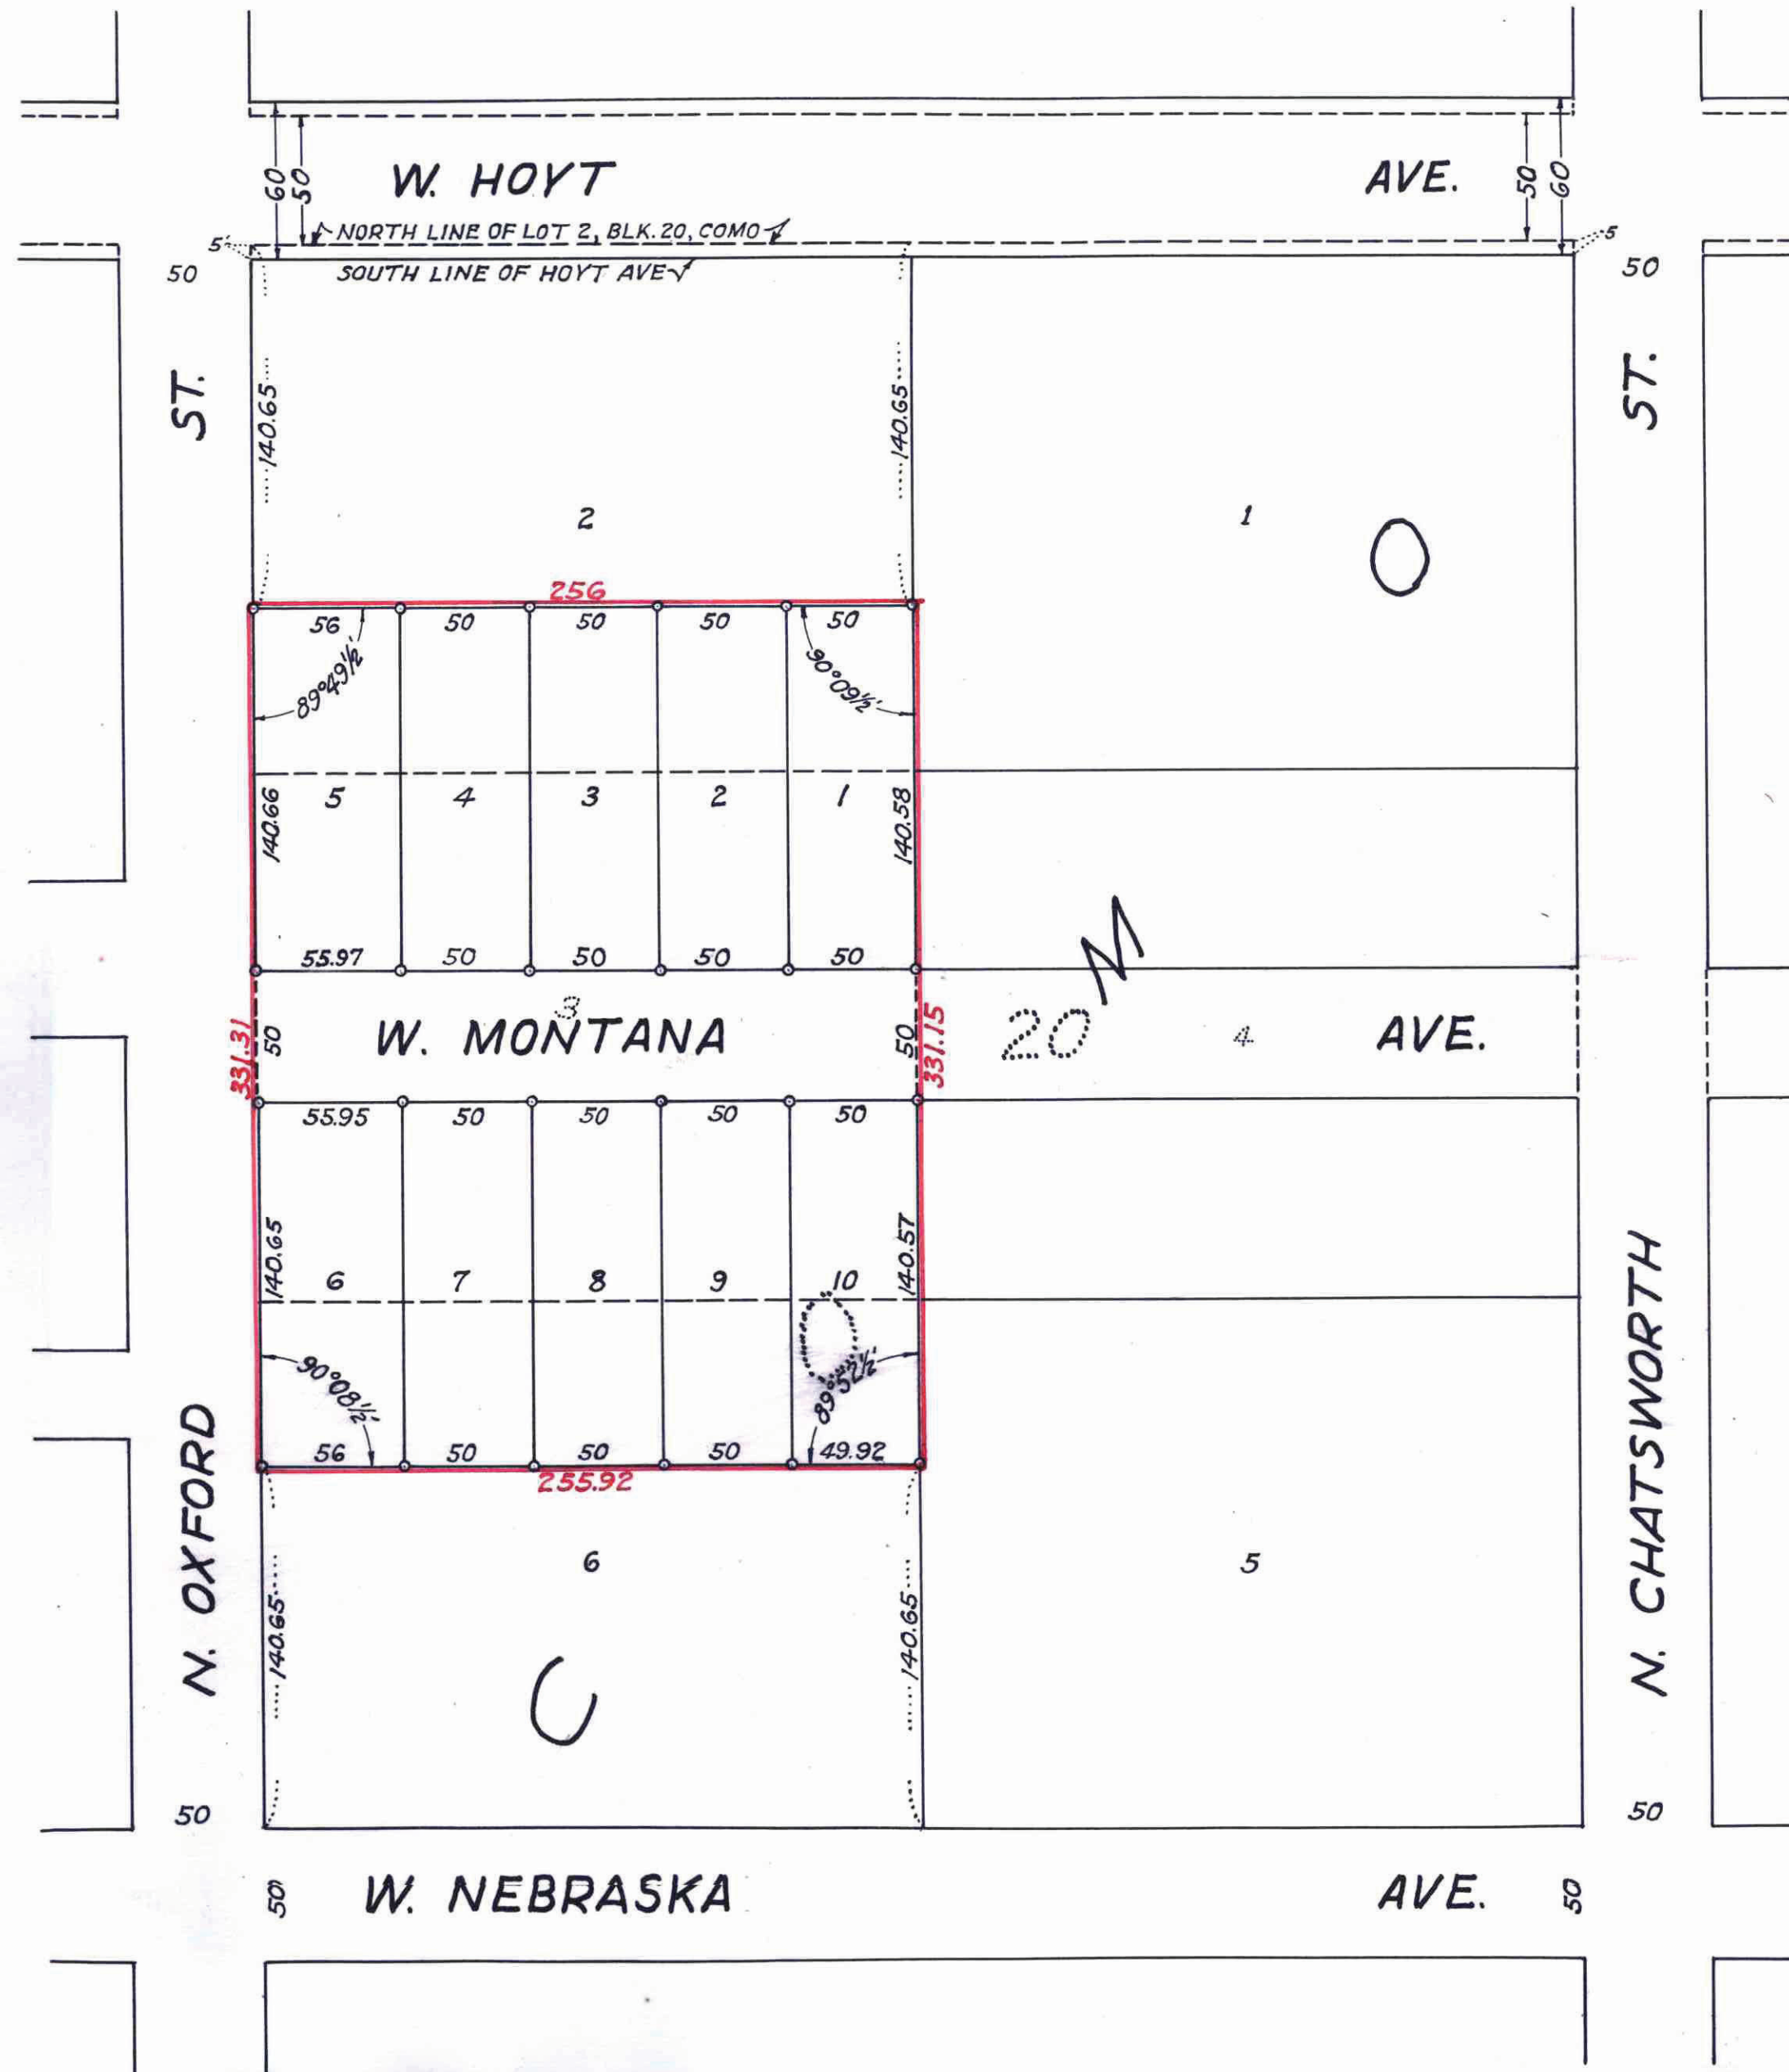

This plat document is an UNOFFICIAL copy of a Subdivision Plat or Registered Land Survey and is made available for information purposes only.

To obtain an official copy please contact the Ramsey County Recorder's Office.



"I hereby certify to having surveyed the property described on this plat as Veilleux Addition and have placed irons at the corners as shown and the same is correct.  
There is no low wet ground nor any traveled road or easement on or across same except as shown."

*R.G. Wolfgram*  
Registered Surveyor  
Minnesota Certificate No 1340

State of Minnesota } s.s.  
County of Ramsey }  
On this 17th day of November  
A.D. 1945 before me the undersigned personally appeared R.G. Wolfgram to me known to be the person described in and who executed the foregoing instrument and acknowledged that he executed the same as his free act and deed.

*Alvah D. Crampton*  
Notary Public, Ramsey County, Minnesota  
My commission expires \_\_\_\_\_  
ALVAH D. CRAMPTON,  
Notary Public, Ramsey County, Minn.,  
My Commission Expires Aug. 27, 1946.

This is to certify that we, Joseph Veilleux and Sarah Veilleux, husband and wife, owners of Lot two (2) except the North one hundred forty and sixty-five hundredths (140.65) feet thereof, and Lot three (3) subject to rights of the City of St. Paul in that part thereof taken for W. Montana Avenue, and Lot six (6) except the South one hundred forty and sixty-five hundredths (140.65) feet thereof, all in Block twenty (20), "Coma" have caused the same to be surveyed and platted and hereafter known as Veilleux Addition, as shown by this plat, and hereby dedicate to the public and for the public use forever all avenues as shown.

Witness our hands and seal this 17th day of November 1945

In presence of  
*Ben D. Veilleux* \_\_\_\_\_ *Joseph Veilleux* \_\_\_\_\_  
*Lillian Bell* \_\_\_\_\_ *Sarah Veilleux* \_\_\_\_\_

State of Minnesota } s.s.  
County of Ramsey }  
On this 16th day of November A.D. 1945 before me the undersigned personally appeared Joseph Veilleux and Sarah Veilleux, husband and wife, to me known to be the persons described in and who executed the foregoing instrument and acknowledged that they executed the same as their free act and deed.

*E. C. Swanson*  
Notary Public, Ramsey County, Minnesota  
My commission expires \_\_\_\_\_  
E. C. SWANSON,  
Notary Public, Ramsey County, Minn.,  
My commission expires Jan. 8, 1951

Accepted and approved this 21st day of November 1945  
*George H. Howard* \_\_\_\_\_  
*Herbert West* \_\_\_\_\_ Plat Commission  
*William W. Sawyer* \_\_\_\_\_  
*Wilton Hunt* \_\_\_\_\_ Commissioner of Public Works

All Installments of Assessments due on the within property to date are paid  
NOV 21 1945  
DEPARTMENT OF FINANCE  
ST. PAUL, MINN.  
TOLAN, CLARK, FINANCE  
*John Sawyer*

Taxes for the year 1944 on the lands described herein PAID  
NOV 21 1945  
ELSA M. OBST, Treasurer  
RAMSEY COUNTY, MINN.  
Pen *W. W.*

Accepted and approved by the St. Paul City Planning Board  
\_\_\_\_\_  
Secretary

Accepted by the Council November 21, 1945  
Approved November 21, 1945  
*H. J. Connors*  
City Clerk

STATE OF MINNESOTA } s.s.  
County of Ramsey }  
Office of the Registrar of Deeds  
This is to certify that the within instrument was filed for record in this office at St. Paul on the 23rd day of Nov  
A. D. 1945 at 9:20 o'clock A.M., and that the same was duly recorded in book 55  
of Plat Page 157  
by *R. J. Bernhart*  
Registrar of Deeds  
Deputy

1086468