

# LINSE'S REARRANGEMENT OF THE SOUTHERLY HALF OF LOTS 3 & 4 OF BLOCK 13 OF BROWN & JACKSON'S ADDITION TO WEST SAINT PAUL.

I certify that I have surveyed and platted the property described on this plat as Linse's Rearrangement of the southerly half of Lots 3 & 4 of Block 13 of Brown and Jackson's Addition to West Saint Paul, that this is a correct plat of said survey, that I have placed iron monuments at the corners as shown on this plat.

J. B. Hawley,  
Surveyor.

Examined and approved, on the 16th day of Sept. 1884.

W. A. Jones  
City Engineer

Accepted by the Common Council on the 16th day of Sept. 1884.

James H. Foster  
City Clerk

Approved by the Plat Commission on the 27th day of Sept. 1884.

S. D. Holcomb  
James Starkey } Plat Commission

At Paul on Oct 1<sup>st</sup> 1884.

Taxes paid and franchise expense


J. B. Hawley  
County Auditor Ramsey County.

SUSAN ST.

ST.

CAMBRIDGE ST.

BROWN AVE.

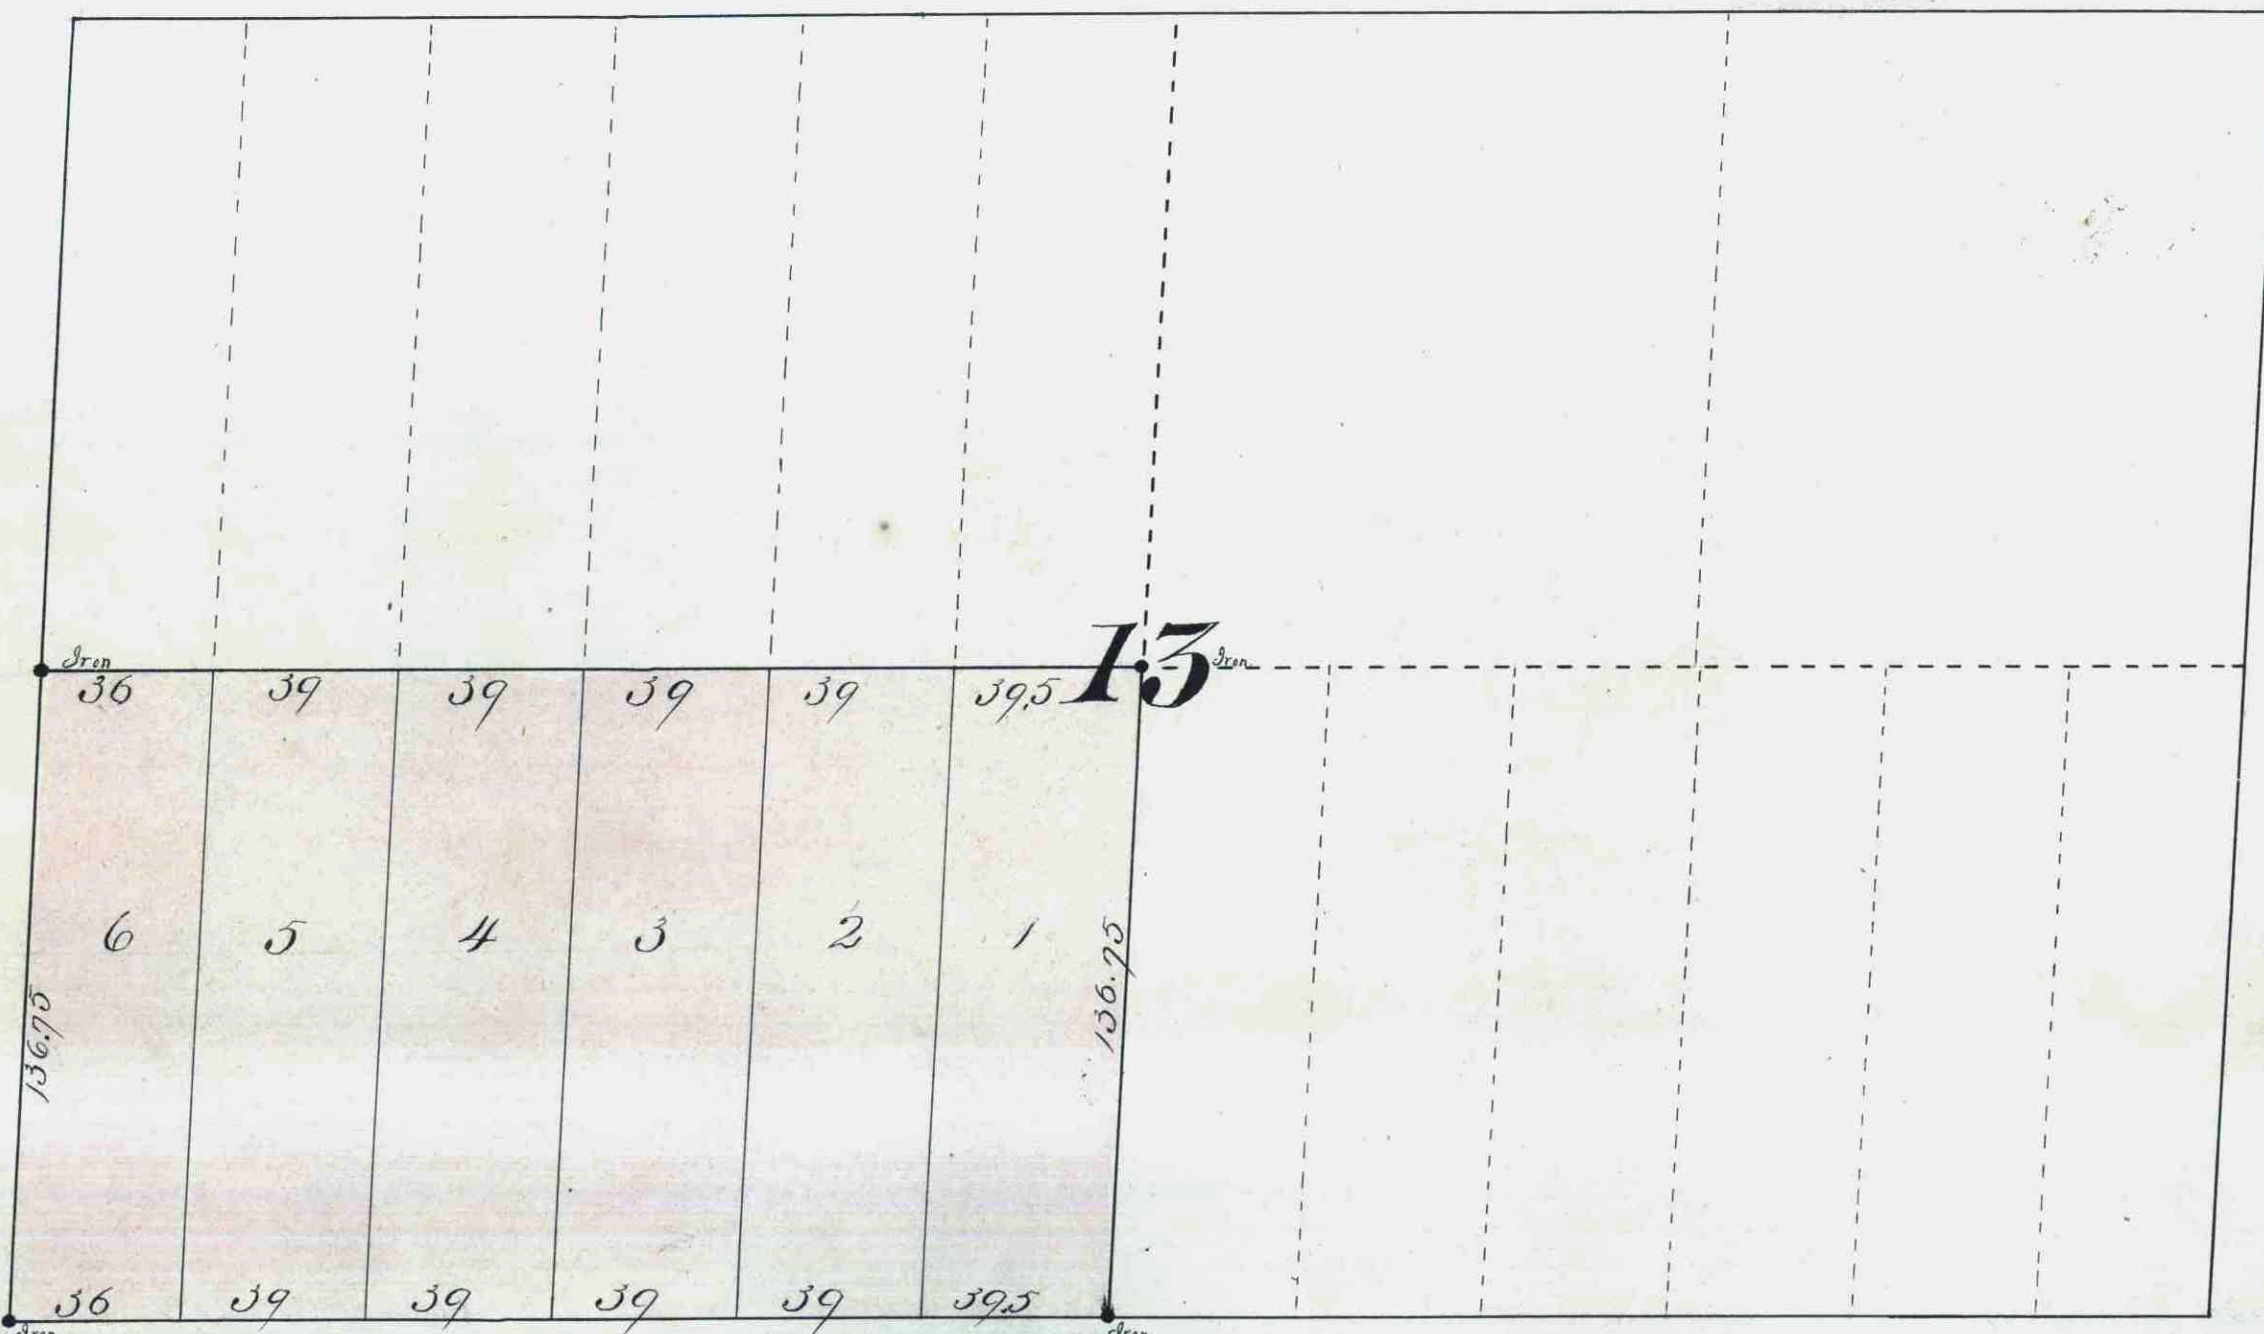

I, the undersigned owner of the southerly half of Lots 3 & 4 of Block 13 of Brown and Jackson's Addition to West Saint Paul, hereby certify that I have caused the same to be surveyed and platted as Linse's Rearrangement of the southerly half of Lots 3 & 4 of Block 13 of Brown and Jackson's Addition to West Saint Paul, as herein indicated. In witness whereof I have placed my hand and seal on the 7th day of August 1884.

In the presence of  
J. B. Hawley }  
J. Mearns }

State of Minnesota  
County of Ramsey

On the 7th day of Aug. 1884, personally appeared before me J. B. Hawley, to me well known to be the identical person who surveyed the above described piece of land and executed the above certificate and acknowledged the same to be his free act and deed.

Albert M. Lawton  
Notary Public Ramsey County  
Minn.

State of Minnesota  
County of Ramsey

On the 7th day of Aug. 1884, personally appeared before me - John L. Steiguer to me well known to be the identical person who executed the above certificate and acknowledged the same to be his free act and deed.

Albert M. Lawton  
Notary Public Ramsey County  
Minn.

CITY TREASURERS OFFICE  
ST. PAUL, MINN.

OCT 1 1884

ASSESSMENTS PAID  
J. B. Hawley City Sec

STATE OF MINNESOTA )  
County of Ramsey ) ss.  
Office of the Register of Deeds.  
This is to certify that the within instrument was filed for Record in this Office, at St. Paul, on the 1st day of October, A. D. 1884, at 5 o'clock P. M., and that the same was duly recorded in Book V. of Plats pages 22.  
By R. C. Wiley  
Register of Deeds