

35

STATE OF MINNESOTA, ss.
County of Ramsey.
Office of the Register of Deeds.
This is to certify that the within instrument was filed for Record in this Office, at St. Paul, on the ... day of ... A. D. 1884 at ... o'clock ... M., and that the same was duly recorded in Book ... of ... pages ...
By ... Register of Deeds.
Deputy.

LLOYD'S SUBDIVISION

OF LOTS 1 & 2 IN BLOCK 3

M^cLEAN'S RESERVATION

S^t PAUL MINN

SURVEYED BY GATES A. JOHNSON. C.E. IN NOVEMBER 1884

SCALE : 50 FEET TO ONE INCH

I hereby certify to having surveyed and platted the property as described on this map as Lloyd's Subdivision of Lots 1 & 2 in Block 3, McLean's Reservation, St. Paul, Minn. and have placed iron monuments at the corners of the block as hereon on this map shown and the same is correct.
November 29th 1884
Gates A. Johnson
Surveyor.

I, Thomas B. Lloyd, owner of Lots 1 & 2 in Block 3, McLean's Reservation St. Paul, Minn. do hereby certify to having caused the same to be surveyed and subdivided into lots as Lloyd's Subdivision of Lots 1 & 2 in Block 3, McLean's Reservation, St. Paul, Minn. as hereon and herein indicated, and do hereby give and dedicate the streets and alley, as on this map or plat laid out and designated, to the public and for public use forever.
In witness whereof I have hereunto set my hand and seal this 22nd day of December A. D. 1884

In presence of
Mott S. Lewis } Thomas B. Lloyd
Rott M. Lewis }

Be it known that on this 22nd day of December A. D. 1884 personally came before me Thomas B. Lloyd to me personally known to be the same person described in and who executed the foregoing instrument and acknowledged that he executed the same freely and voluntarily for the uses and purposes hereon expressed.

Mott S. Lewis
Notary Public

St. Paul April 19 1886

Examined and approved.
J. B. Johnson }
D. Starkey } Plat Commission.

Engineer's Office 1884
I have examined this plat and recommend that it be approved and accepted by the Common Council of St. Paul.
City Engineer.

St. Paul 1884
I certify that Lloyd's Subdivision of Lots 1 & 2 in Block 3, McLean's Reservation, St. Paul, Minn. as indicated on this plat was accepted by the Common Council on the ... day of ... 1884 as an addition to this city.

City Clerk St. Paul, Minn.

Auditor's Office, Ramsey County, Minn.

Taxes paid
County Auditor.


City Treasurer St. Paul, Minn. April 30 1886
Assessments for local improvements paid.

City Treasurer

Office of Register of Deeds
Ramsey County

Filed for record on the day of 1884

Register of Deeds

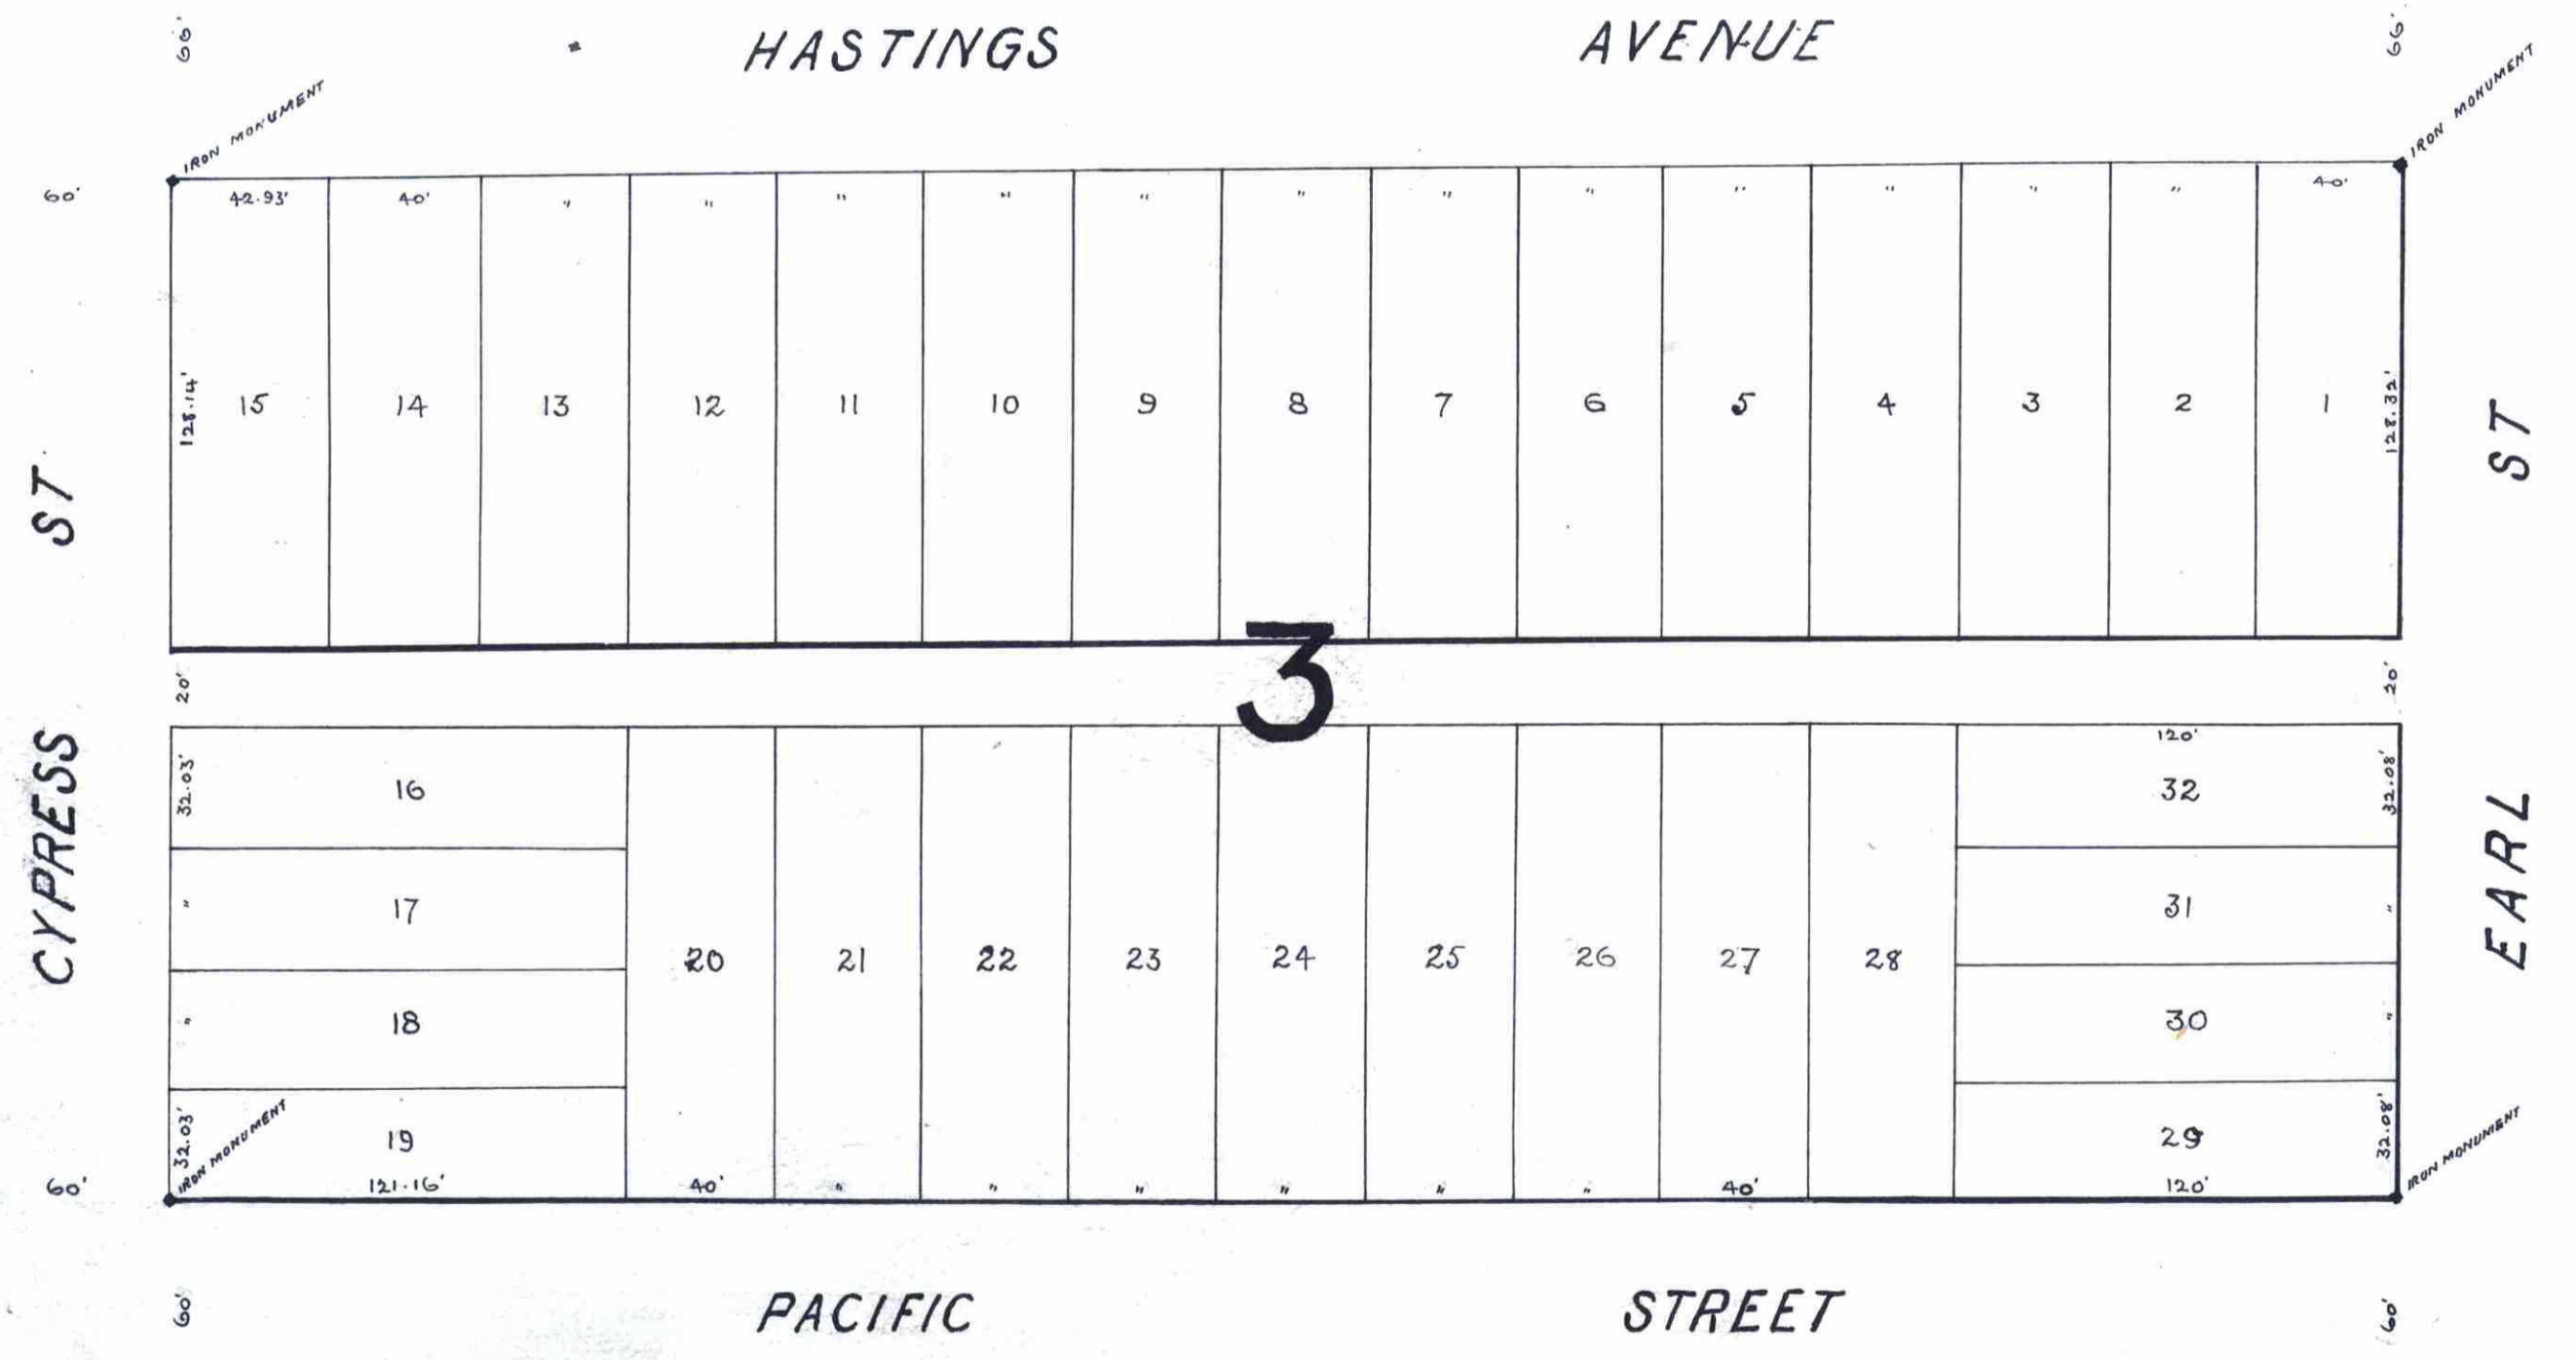

Lloyd's
Subdivision of Lots 1 & 2 in Block 3, McLean's Reservation