


# IDAWILL HOMESITES

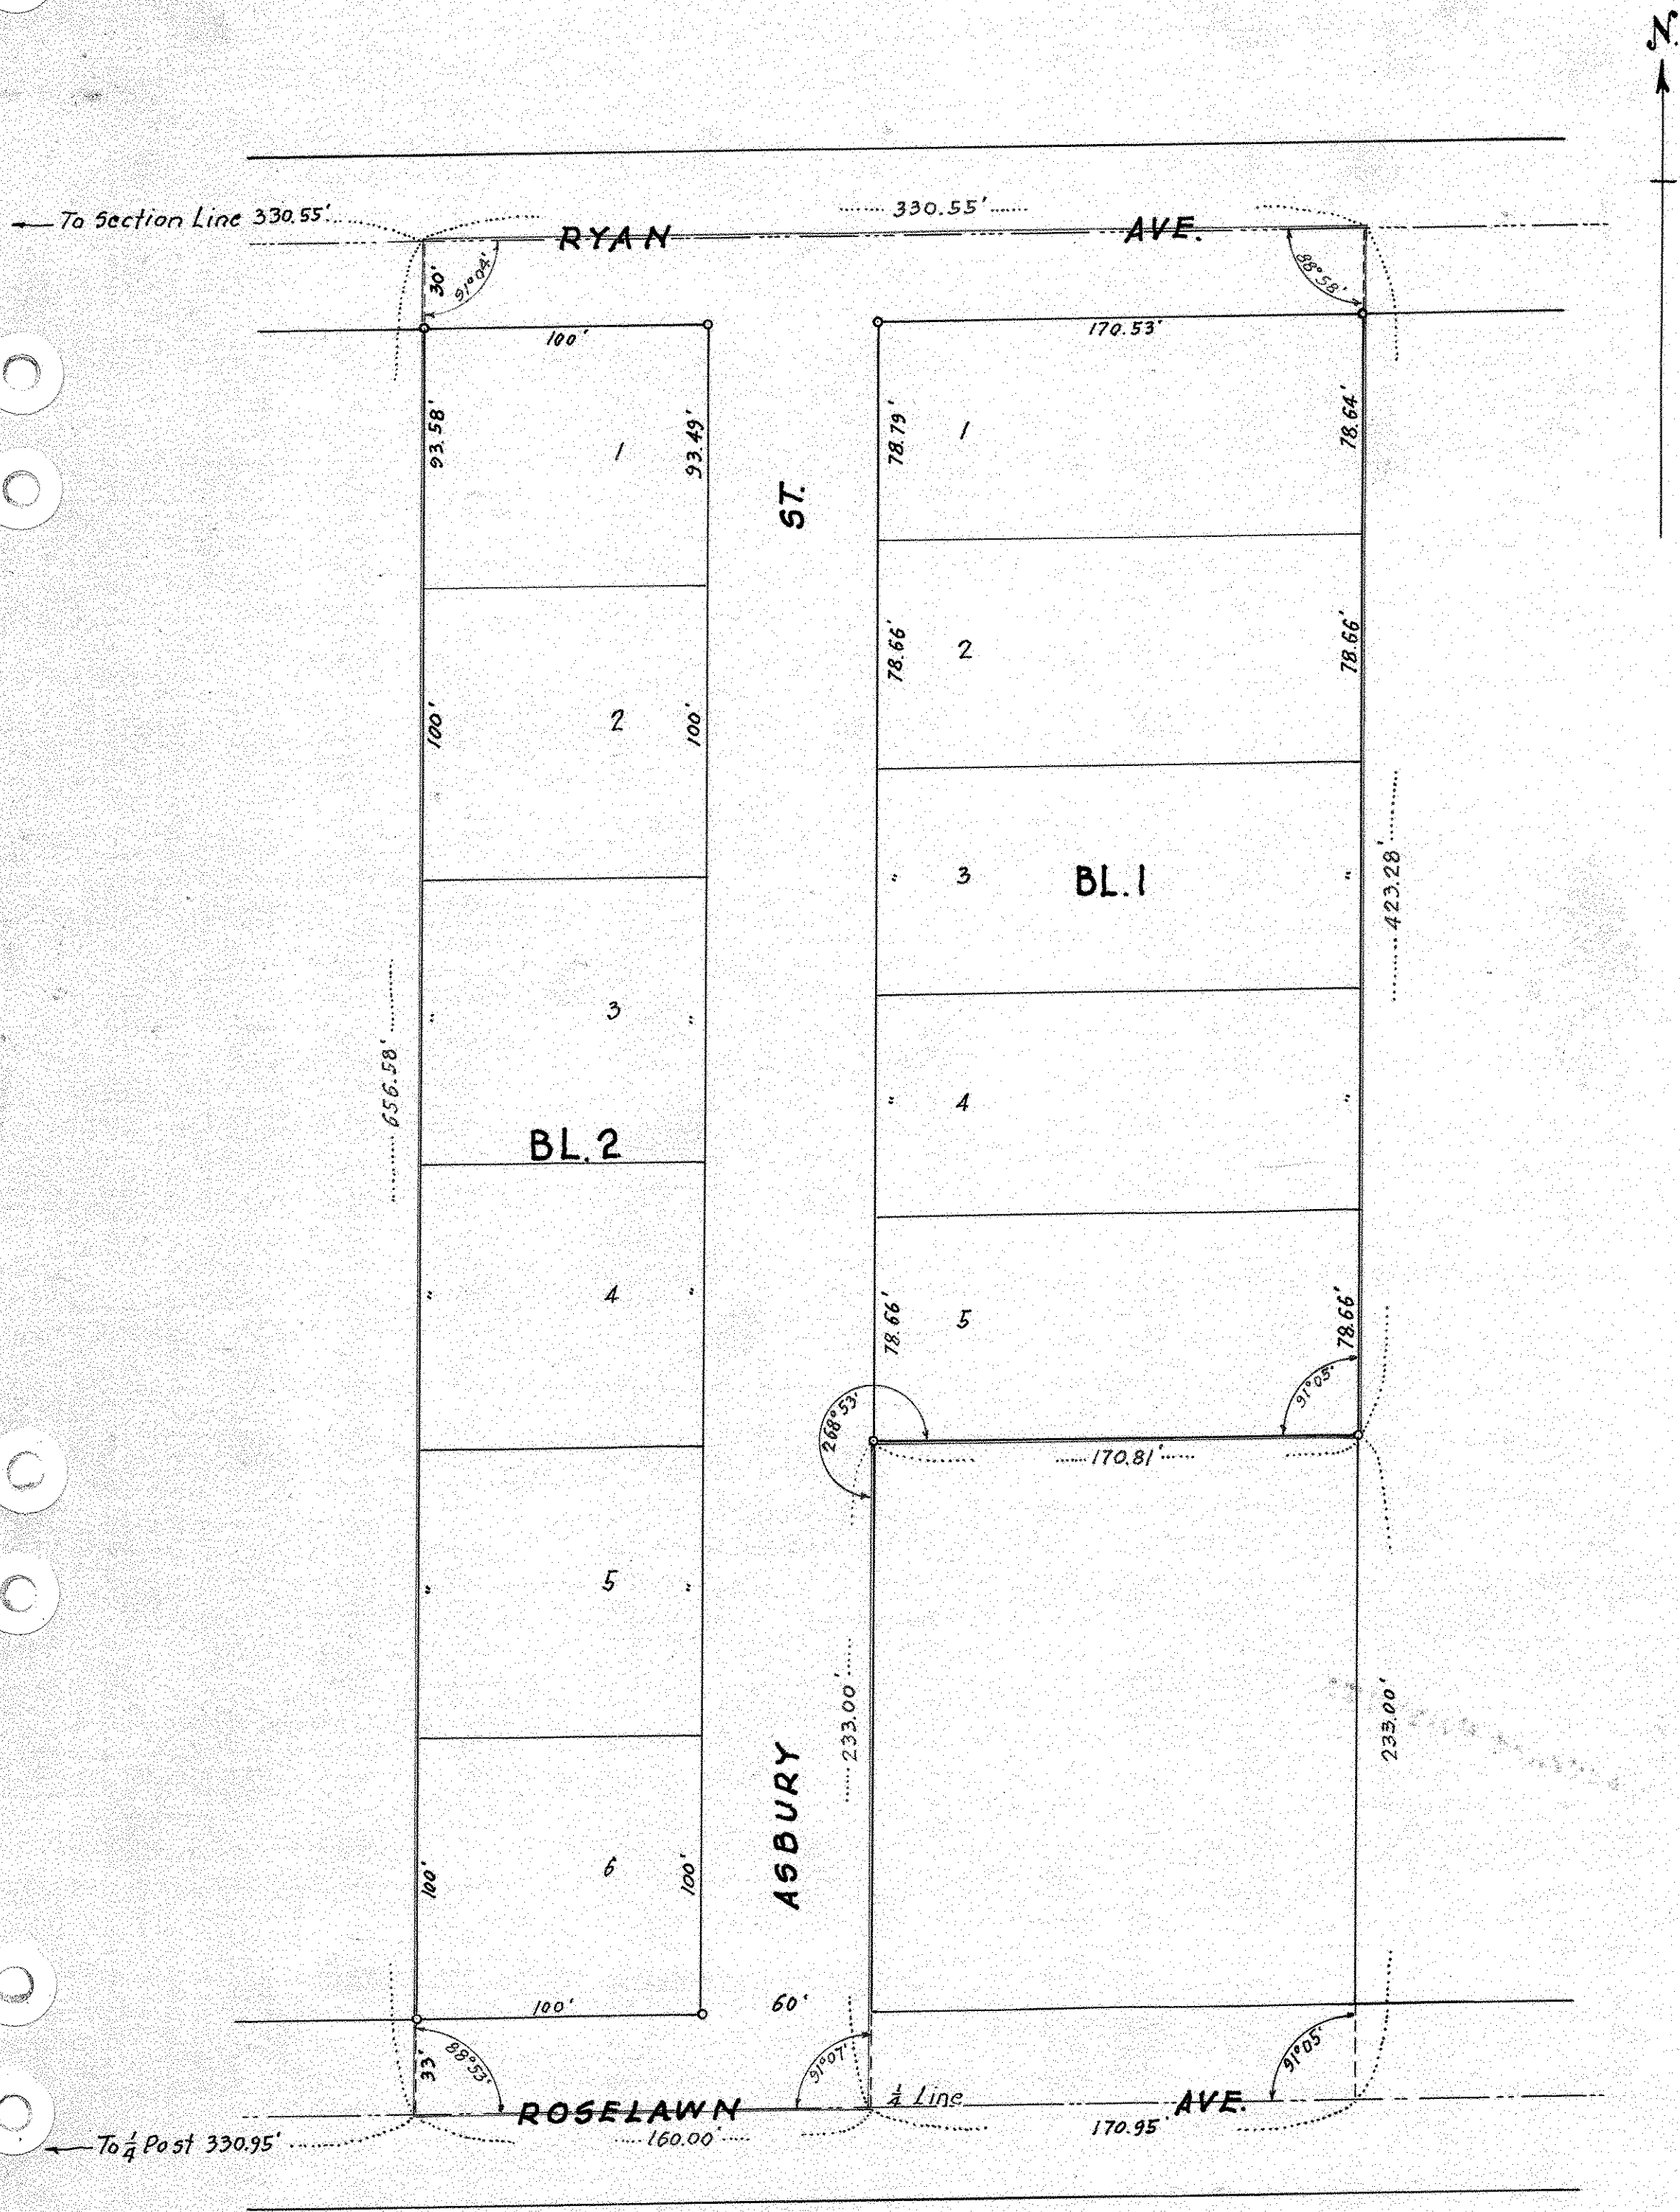

Scale 1" = 50'  
o Indicates Irons

I hereby certify to having surveyed the property described on this plat as "IDAWILL HOMESITES", and have placed irons at the corners as shown, and the same is correct. There is no low wet ground nor any traveled road or easement on or across same.

*F. J. Armstrong*  
Registered Civil Engineer and Land Surveyor  
Minnesota Certificate No. 878

State of Minnesota }  
County of Ramsey } S.S.

On this 18 day of May A.D. 1946 before me personally appeared F. J. Armstrong, to me well known, and acknowledged that he executed the foregoing certificate as his own free act and deed.

*H. J. Rowe*  
Notary Public, Ramsey County, Minn.  
My commission expires

This is to certify that Albert R. Laubscher and Bernice D. Laubscher, his wife, owners of the following described property: - The East one-half (1/2) of the southwest quarter of the southwest quarter of the north west quarter of Section Fifteen (15) Township Twenty-nine (29) Range Twenty-three (23); (except the East 170.95 feet of the South 233 feet of the East half of the southwest quarter of the southwest quarter of the north west quarter of Section Fifteen (15) Township Twenty-nine (29) Range Twenty-three (23) West of the Fourth Principal Meridian; together with all legal rights incident to and going with said land in the adjoining streets and public highways) have caused the same to be surveyed and platted and hereafter known as "IDAWILL HOMESITES" and hereby dedicate to the public, for public use forever, all streets and avenues shown hereon.

In presence of  
*Ruth R. Simonsen*  
*Irene Schacht*

Witness our hands and seals this 14 day of June 1946.  
*Albert R. Laubscher*  
*Bernice D. Laubscher*

State of Minnesota }  
County of Ramsey } S.S.

On this 14 day of June A.D. 1946 before me personally appeared Albert R. Laubscher and Bernice D. Laubscher, his wife, to me well known, and acknowledged that they executed the foregoing certificate as their own free act and deed.

*Carl A. Lauriers*  
Notary Public, Ramsey County, Minn.  
My commission expires 3/10/48

Accepted and approved this 5<sup>th</sup> day of July 1946.

*George H. Berndt*  
*Herbert J. West*  
*Alfred W. Capley*  
*Berlin C. Mattinson* Plat Commissioners  
Commissioner of Public Works.

Accepted and approved by the Township Board of Rose Township

*Geo. A. Memler*  
Clerk of Township.

Accepted and approved by the Board of County Commissioners this 15<sup>th</sup> day of July 1946.  
Ramsey County, Minnesota.

*Gene A. Merrill*  
County Auditor, Ramsey County, Minnesota.