


HAMPSHIRE PARK PLAT 2

ST. PAUL, MINN.

1116980

Scale - 1 inch = 60 feet
 o Indicates iron monument

R.C. Wolfgram
 Surveyor

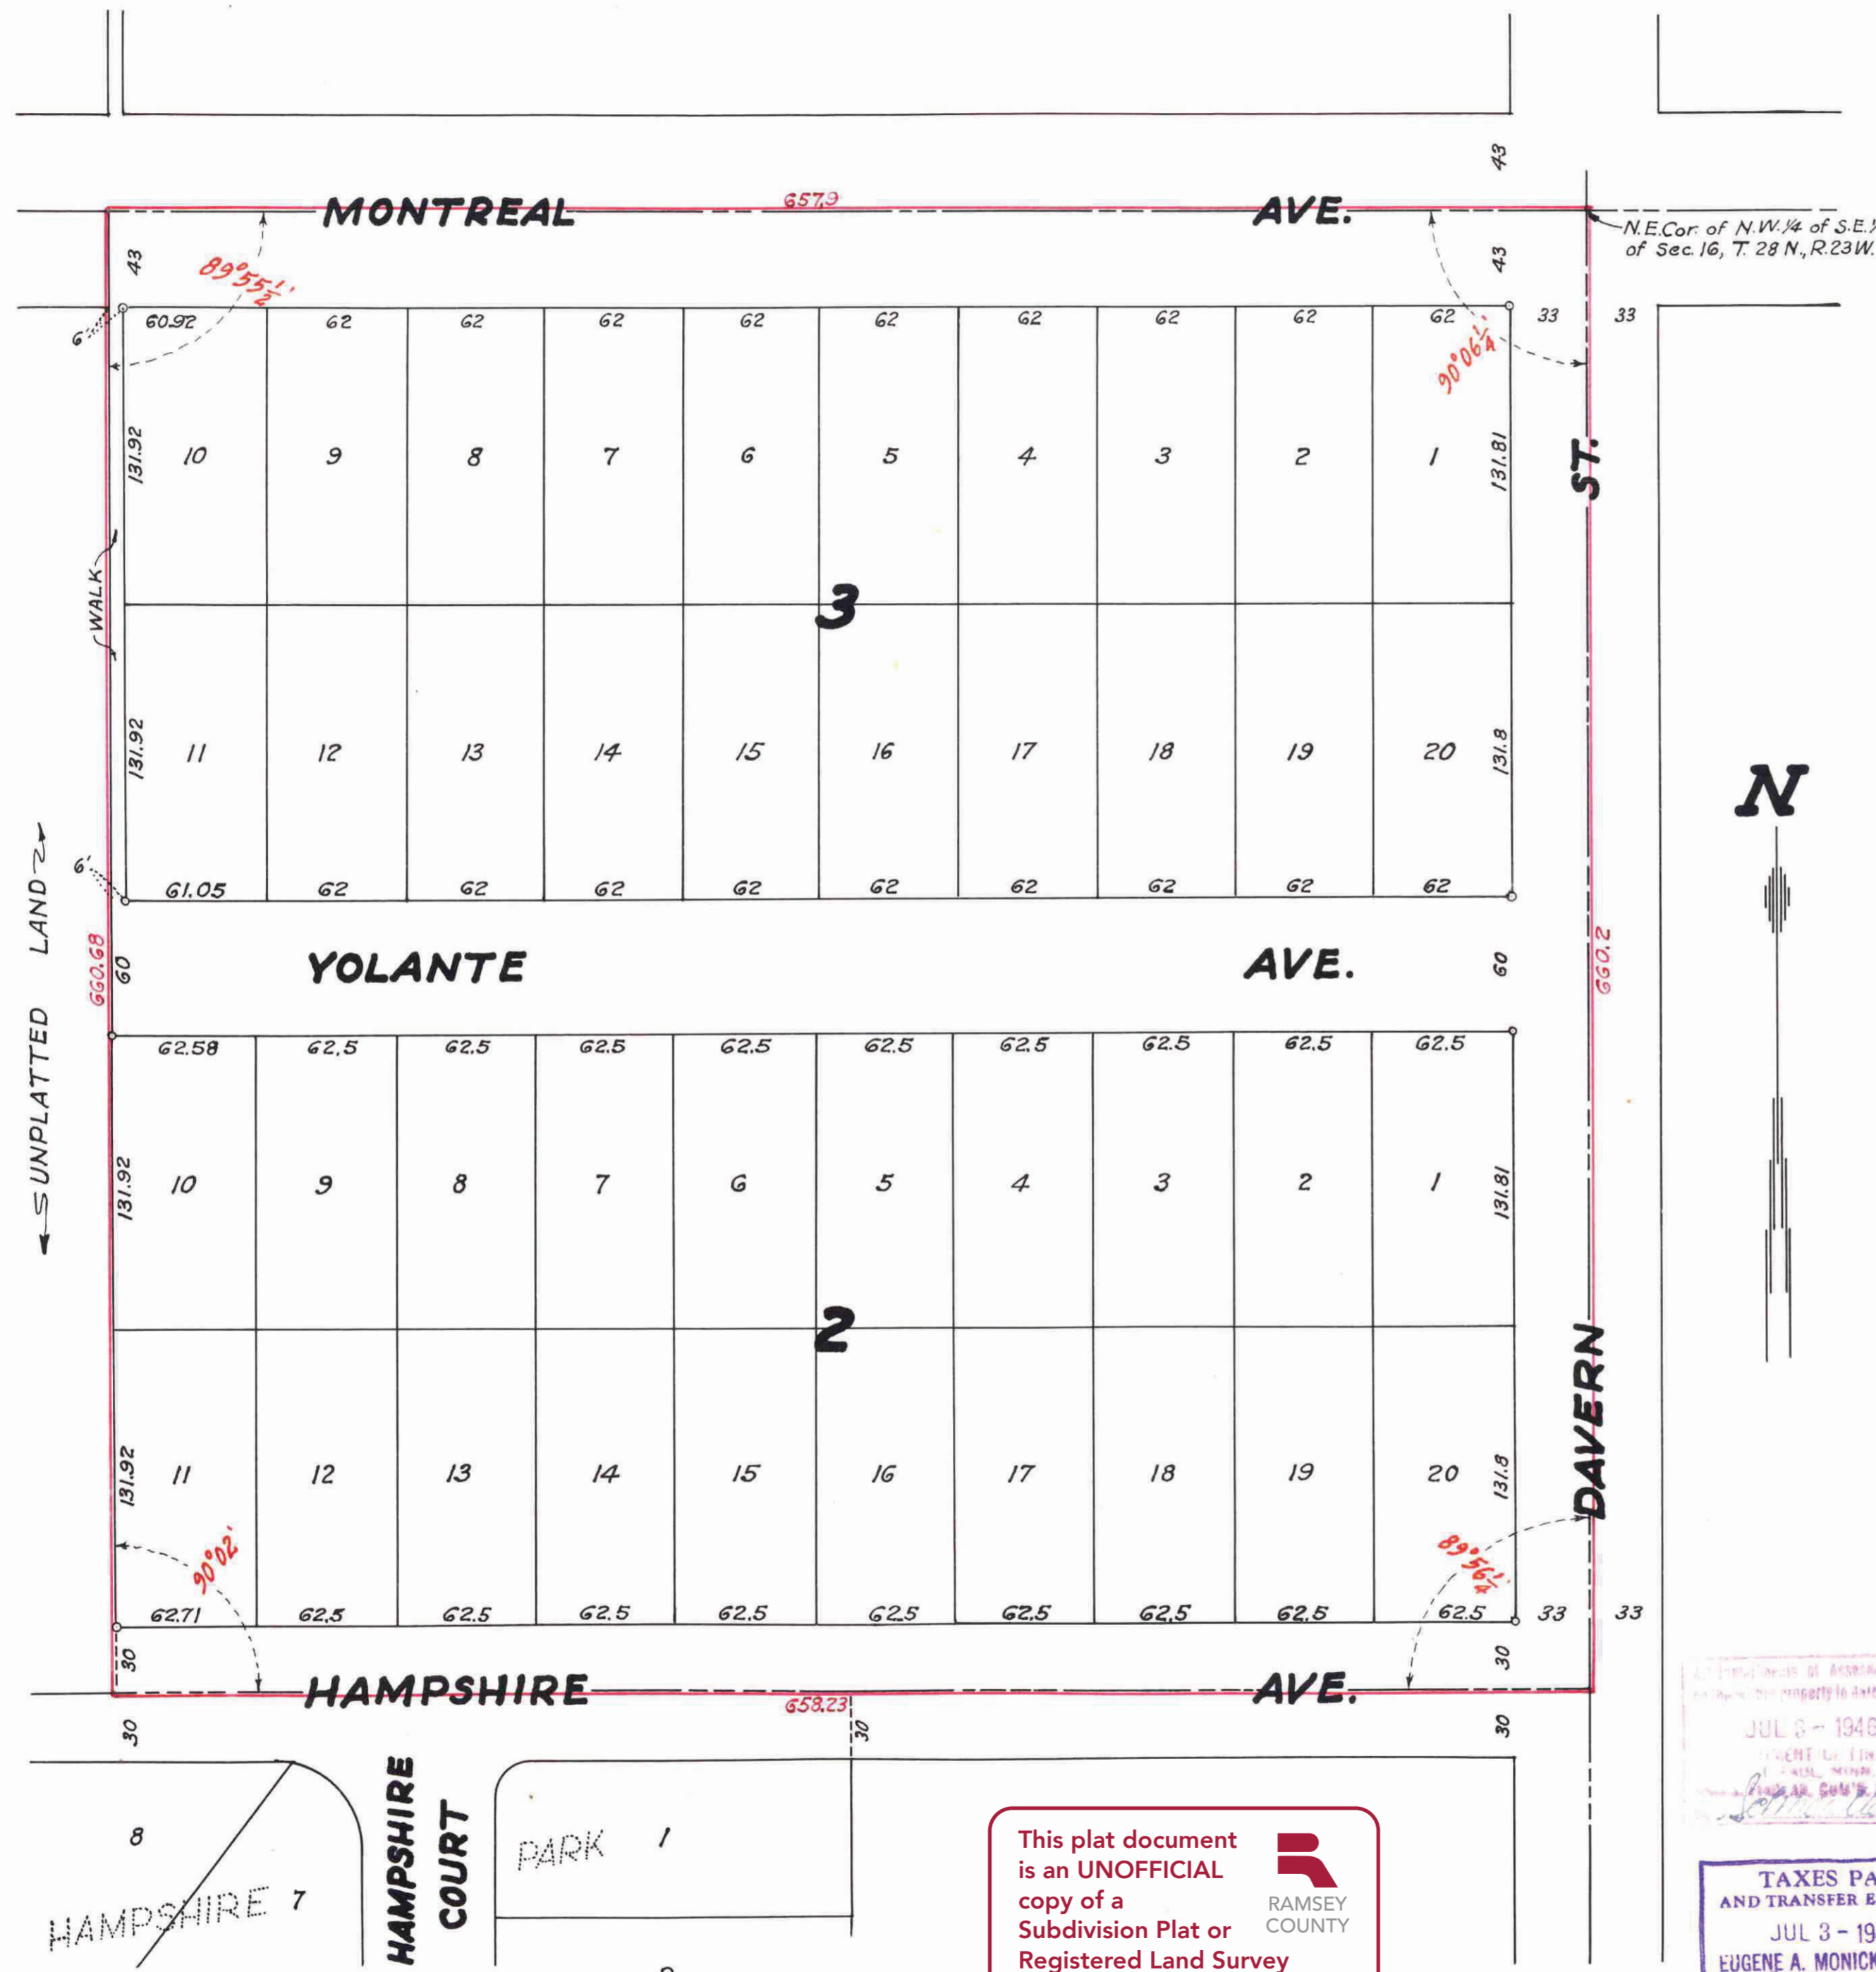

I hereby certify to having surveyed the property described on this plat as Hampshire Park Plat 2 and have placed irons at the corners as shown and the same is correct.
 There is no low wet ground nor any traveled road or easement on or across same except as shown.

R.C. Wolfgram
 Registered Surveyor
 Minnesota Certificate No. 1340

State of Minnesota } s.s.
 County of Ramsey }

On this 25th day of April A.D. 1946 before me the undersigned personally appeared R.C. Wolfgram to me known to be the person described in and who executed the foregoing instrument and acknowledged that he executed the same as his free act and deed.

Alvah D. Crampton
 Notary Public, Ramsey County, Minnesota
 My commission expires _____

This is to certify that we, Lawrence J. Seiberlich and Mildred B. Seiberlich, husband and wife, owners of the Northeast quarter (N.E. 1/4) of Northwest quarter (N.W. 1/4) of Southeast quarter (S.E. 1/4) of Section sixteen (16), Township twenty-eight (28) North, Range twenty-three (23) West, subject to rights acquired by City of St. Paul in Davern St. and Montreal Ave., have caused the same to be surveyed and platted and hereafter known as Hampshire Park Plat 2, as shown by this plat, and hereby dedicate to the public and for the public use forever all walks and avenues as shown; reserving to the State of Minnesota in trust for the taxing districts concerned all mineral and mineral rights as provided in Section 10, Chapter 386, Laws of 1935.

Witness our hands and seal this 24th day of June A.D. 1946
 In presence of
[Signatures]

State of Minnesota } s.s.
 County of Ramsey } On this 24th day of June A.D. 1946 before me the undersigned personally appeared Lawrence J. Seiberlich and Mildred B. Seiberlich, husband and wife, to me known to be the persons described in and who executed the foregoing instrument and acknowledged that they executed the same as their free act and deed.

R. H. Thomson
 Notary Public, Ramsey County, Minnesota
 My commission expires _____

Accepted and approved this 1st day of July 1946

George C. Harold
Herbert J. West
Walter W. Leland
Severin A. Mortenson
 Plat Commissioners
 Commissioner of Public Works

Accepted by the Council July 2 1946

Approved July 2 1946

H. T. O'Connell
 City Clerk

Accepted and approved by the St. Paul City Planning Board

Secretary

STATE OF MINNESOTA } s.s.
 County of Ramsey }
 Office of the Register of Deeds
 This is to certify that the within instrument was filed for record in this office at St. Paul on the 3rd day of July A. D. 1946, at 12:00 o'clock A. M., and that the same was duly recorded in book _____ of _____ Page _____
[Signature]
 Register of Deeds
 Deputy

RECORDED
 JUL 3 - 1946
 COUNTY OF RAMSEY, MINN.

TAXES PAID
 AND TRANSFER ENTERED
 JUL 3 - 1946
 EUGENE A. MONICK, Auditor
 RAMSEY COUNTY, MINN.

Taxes for the year 1945 on the lands described herein PAID
 JUL 3 1946
 ELSA M. OBST, Treasurer
 RAMSEY COUNTY, MINNESOTA.

This plat document is an UNOFFICIAL copy of a Subdivision Plat or Registered Land Survey and is made available for information purposes only.
 To obtain an official copy please contact the Ramsey County Recorder's Office.

0869111