

VETERANS ADDITION

1120805

256

N.

I hereby certify to having surveyed the property described on this plat as "VETERANS ADDITION" and have placed irons at the corners as shown and the same is correct. There is no low wet ground nor any traveled road or easement on or across same except as shown.

F. J. Armstrong
Registered Civil Engineer and Land Surveyor
Minnesota Certificate No. 879.

State of Minnesota } s.s.
County of Ramsey }
On this 27th day of June AD 1946 before me personally appeared F.J. Armstrong, to me well known and acknowledged that he executed the foregoing certificate as his own free act and deed.

C. H. Knudson
Notary Public, Ramsey County, Minn.
My commission expires

C. H. KNUDSON,
Notary Public, Ramsey County, Minn.
My Commission Expires

This is to certify that the Veterans Housing Cooperative Association, Francis M. Redington and Hattie L. Redington, his wife, owners of the following described property: Lot Six (6) Seven (7) and Eight (8) of Cottage Homes Addition to the City of St. Paul (except the North two-hundred and seventy-two and one half (272.50) feet of the west one-half of Lot Eight (8) and that portion at the Southeast corner of Lot Six (6) donated to the public for Wheelock Parkway) have caused the same to be surveyed and platted and hereafter known as "VETERANS ADDITION" and hereby dedicate to the public, for public use forever, all streets, avenues and easements shown hereon.

Witness our hands and seals this 27th day of June 1946.

Veterans Housing Cooperative Association by *S. M. Sweetland* President

L. A. Martin Secretary

Francis M. Redington

Hattie L. Redington

State of Minnesota } s.s.
County of Ramsey }
On this 27th day of June AD 1946 before me personally appeared Francis M. Redington and Hattie L. Redington, his wife who being duly sworn did say each for themselves that they are the persons named in the foregoing certificate and that they executed the same as their own free act and deed. Also there appeared before me S. M. Sweetland and L. A. Martin, to me well known, who being duly sworn did say each for themselves that they are respectively President and Secretary of the Veterans Housing Cooperative Association and that the foregoing instrument was signed and sealed in behalf of said Association by authority of its Board of Directors and said S. M. Sweetland and L. A. Martin acknowledged said instrument to be the free act and deed of said Association and that the seal affixed to this instrument is the seal of the said Association.

S. M. Sweetland
Notary Public, Ramsey County, Minn.
My commission expires Sept 27-1946


Accepted and approved this 27th day of July 1946.

George E. Howard
Herbert West Plat Commissioners

William W. Carlson
Desirius G. Montgomerie Commissioner of Public Works

Accepted by the Council this 30th day of July 1946

Approved
H. J. O'Connor
City Clerk

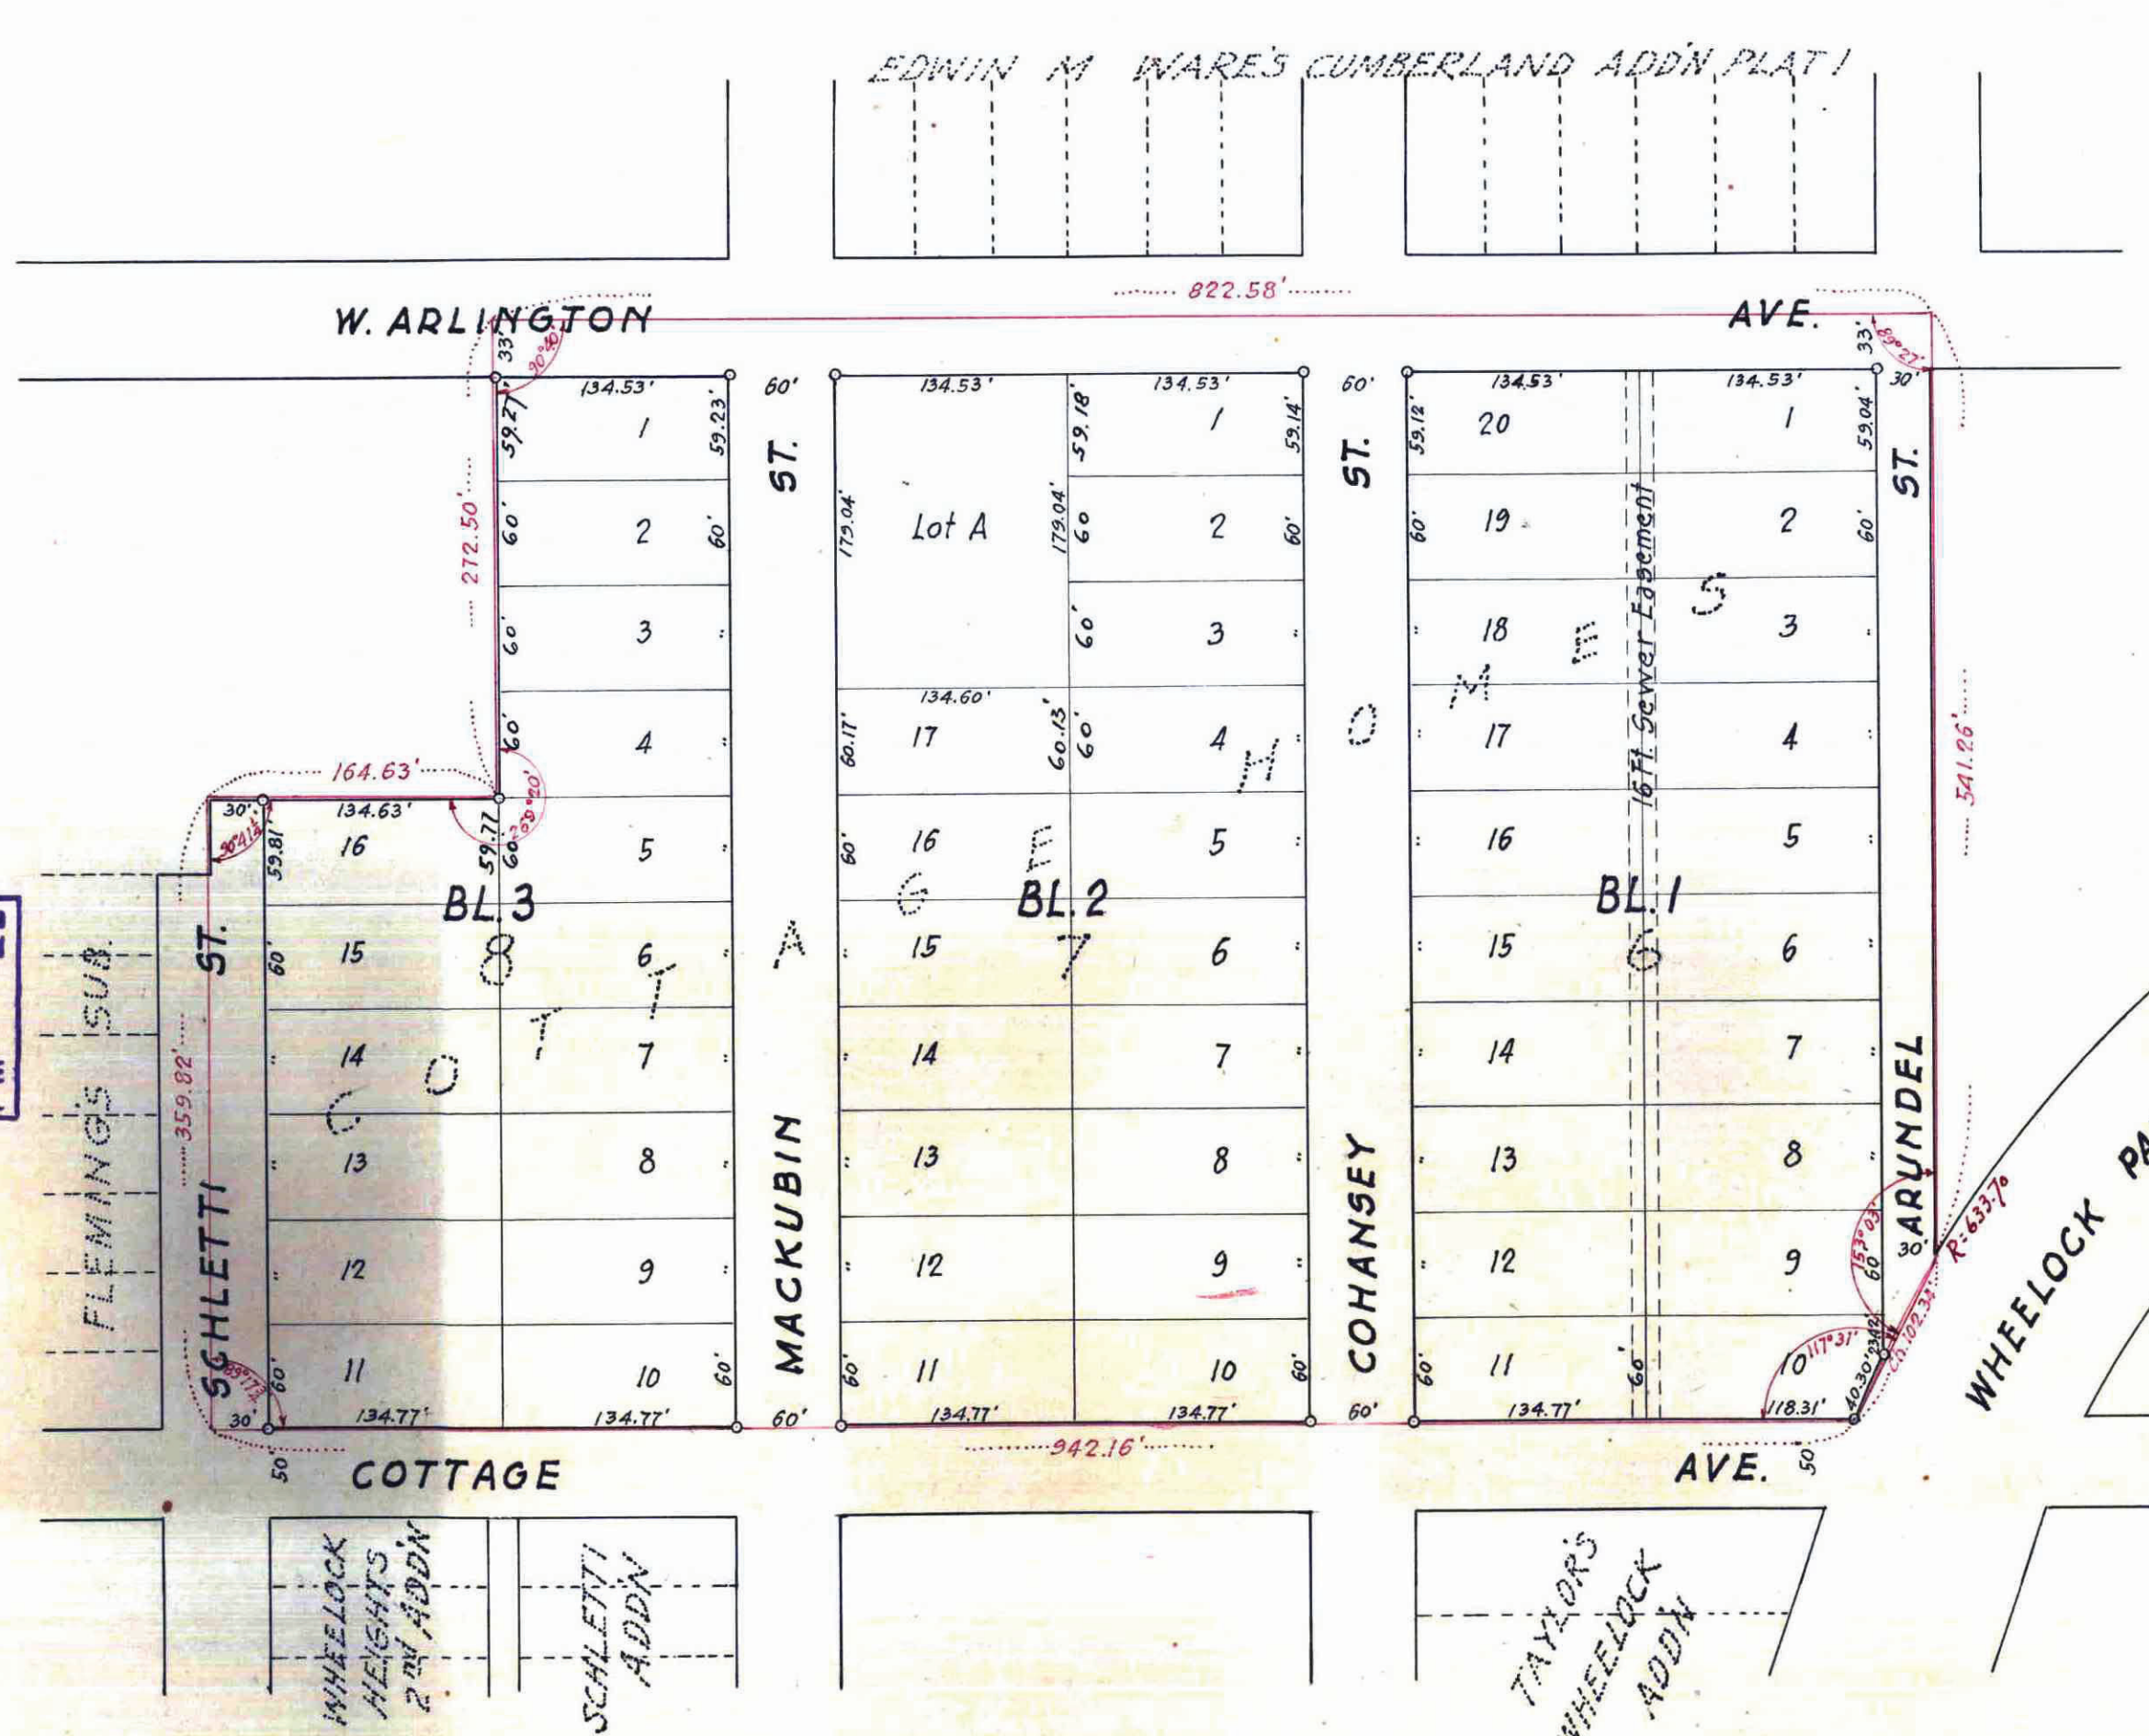

Taxes for the year 1945 on the lands described herein PAID
AUG 2 1946
ELSW. OBST, Treasurer
RAMSEY COUNTY, MINNESOTA.

All Installments of Assessments due on the within property to date are paid
AUG 2 - 1946
DEPARTMENT OF FINANCE
ST. PAUL, MINN.
JOHN J. O'BRIEN, CHIEF CLERK

TAXES PAID
AND TRANSFER ENTERED
AUG 2 - 1946
EUGENE A. MONICK, Auditor
RAMSEY COUNTY, MINN.

Scale 1"=100'
o Denotes Iron

This plat document is an UNOFFICIAL copy of a Subdivision Plat or Registered Land Survey and is made available for information purposes only.
To obtain an official copy please contact the Ramsey County Recorder's Office.

STATE OF MINNESOTA } ss.
County of Ramsey }
Office of the Register of Deeds
This is to certify that the within instrument was filed for record in this office at St. Paul on the 5 day of Aug A. D. 1946 at 3 o'clock P.M., and that the same was duly recorded in Book 56 of Town Plat Page
J. J. O'Connor
Register of Deeds
Deputy

5080211