

WEST SIDE HEBREW CEMETERY ST. PAUL, MINN.

SCALE: 1 INCH = 60 FEET
° INDICATES IRON MONT.

22-2

E.L.O'CONNOR
SURVEYOR

I hereby certify to having surveyed the property described on this plat as West Side Hebrew Cemetery and have placed iron monuments at the corners shown and the same is correct. There is no low wet ground nor any traveled road or easement on or across same except as shown.

E.L. O'Connor
Registered Surveyor, Minnesota Certificate No. 2978

State of Minnesota }
County of Ramsey } s.s. On this 19 day of May A.D. 1958 before me the undersigned personally appeared E.L.O'Connor to me known to be the person described in and who executed the foregoing instrument and acknowledged he executed the same as his free act and deed.


Jos. Pavlicek
Notary Public, Ramsey County, Minnesota.
My Commission Expires

JOS. PAVLICEK
Notary Public, Ramsey County, Minn.
My Commission Expires May 26, 1958

This is to certify that West Side Hebrew Cemetery Association, a Minnesota corporation, owners of Lots 9, 10, 11 and 12 all in Block 3 Rogers and Hendricks Acre Lots No. 2, according to the recorded plat thereof on file in the office of Register of Titles of said County, have caused the same to be surveyed and platted and hereafter known as West Side Hebrew Cemetery.

Witness our hand and seal this 20th day of May A.D. 1958

In presence of
Larson Mundahl West Side Hebrew Cemetery Association
Isaac Simas Its Secy.

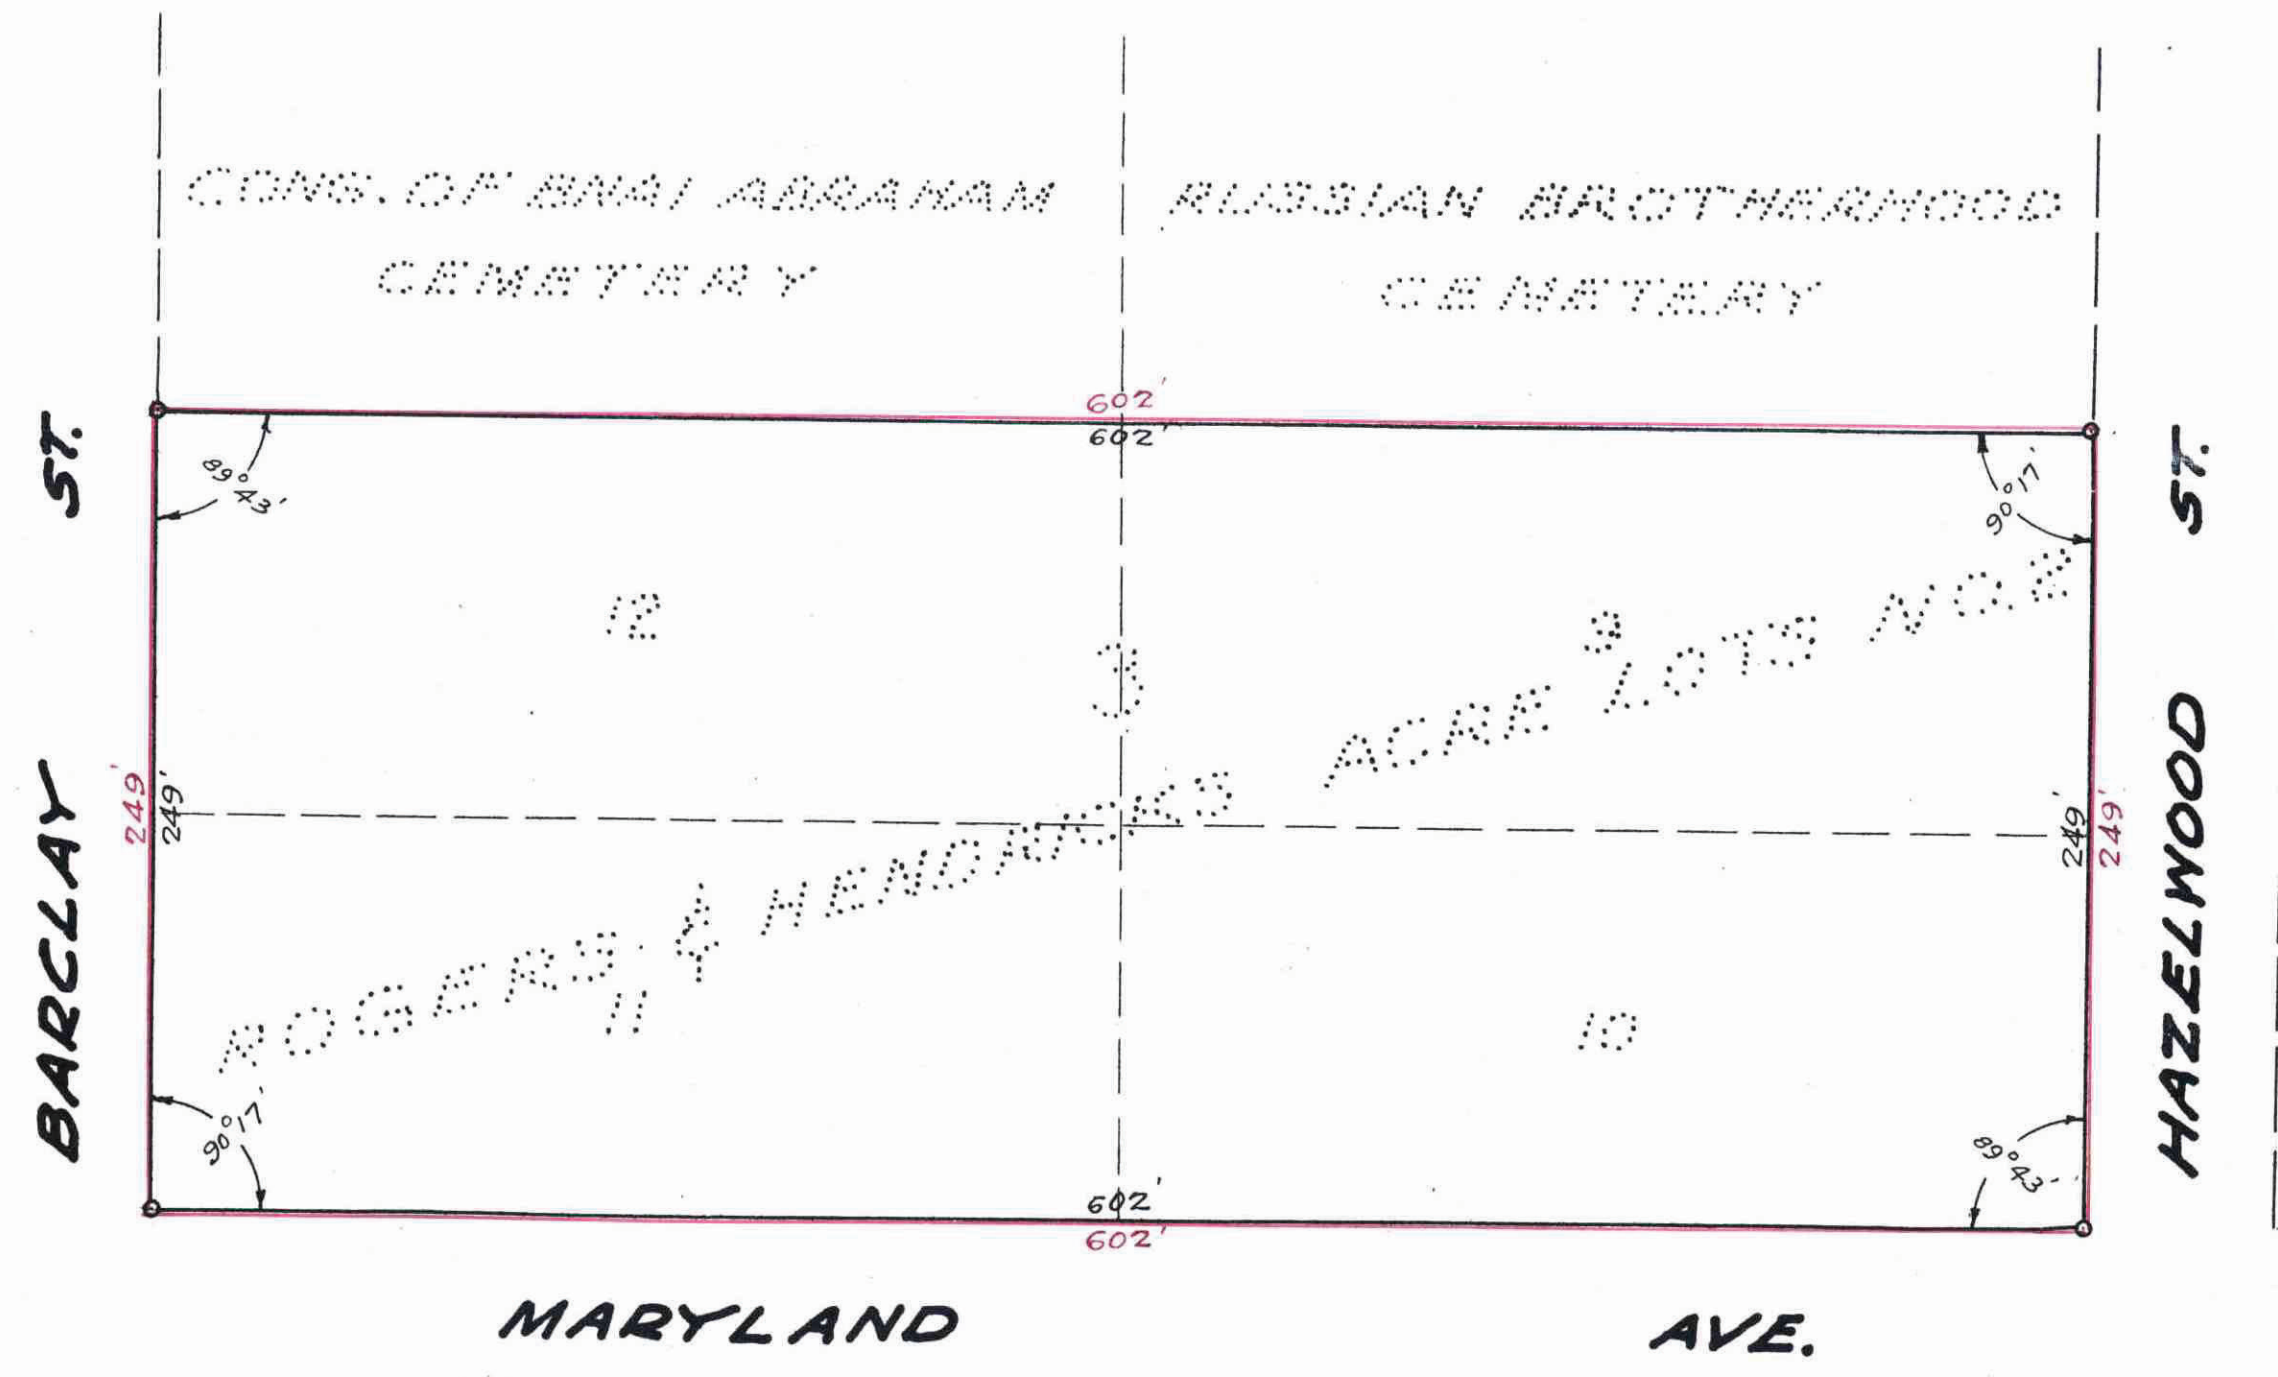

390331

This plat document is an UNOFFICIAL copy of a Subdivision Plat or Registered Land Survey and is made available for information purposes only.
To obtain an official copy please contact the Ramsey County Recorder's Office.



DOCUMENT NUMBER 390331
CERTIFICATE NUMBER 28224
BOOK 198 PAGE 42
STATE OF MINNESOTA
County of Ramsey
OFFICE OF THE REGISTRAR OF TITLES
This is to certify that the within instrument was filed in this office at St. Paul on the 20 day of May A.D. 1958
at 10 o'clock A.M.
Robert J. Gibbons
Registrar of Titles
Deputy

State of Minnesota }
County of Ramsey } s.s.
On this 20th day of May A.D. 1958 before me appeared Isaac Simas being duly sworn did say that he is the Secy. of West Side Hebrew Cemetery Association, a Minnesota corporation, the corporation named in the foregoing instrument, and that said instrument was signed in behalf of said corporation by Authority of its Board of Directors, and said Isaac Simas acknowledged said instrument to be the free act and deed of said corporation, corporation has no corporate seal.
Dermott B. Newcomb
Notary Public, Ramsey County, Minnesota
My Commission Expires