

78

This plat document is an UNOFFICIAL copy of a Subdivision Plat or Registered Land Survey and is made available for information purposes only.

To obtain an official copy please contact the Ramsey County Recorder's Office.



SAMUEL LEECH'S SUBDIVISION OF
 NORTH WEST QUARTER OF LOT
 IV LEECH'S ADDITION OF OUT LOTS TO
S^t Paul

This is to certify that this is a correct copy of Samuel Leech's subdivision of Out Lots to Saint Paul - viz. subdivision of Northwest Quarter of Lot 4 in Leech's Addition of Out Lots to Saint Paul - and that the Streets and Alleys therein named & do donate to the use of the public with out reserve, excepting Poplar Street, which as it appears other provisions donate to the use of the lot owner.

*St. Paul
 Ramsey County
 M. T.
 Oct. 19. 1854.*

*Notary of Minnesota
 Ramsey County*


I have personally appeared Samuel Leech to me known, and acknowledged the foregoing certificate to be his act and deed.

*Henry A. Lambert
 Notary Public
 Ramsey Co.
 Minn. Secretary.*

*Office Reg. of Deeds
 Ramsey Co. Minn.*

I hereby certify that the above is a correct record of the subdivision of the N.W. 1/4 of Lot No. 4 in Leech's addition of Out Lots to St. Paul filed in this Office for record on the 30th day of October A.D. 1854 at 12 O'Clock P.M.

*L. M. Johnson
 Reg. of Deeds*

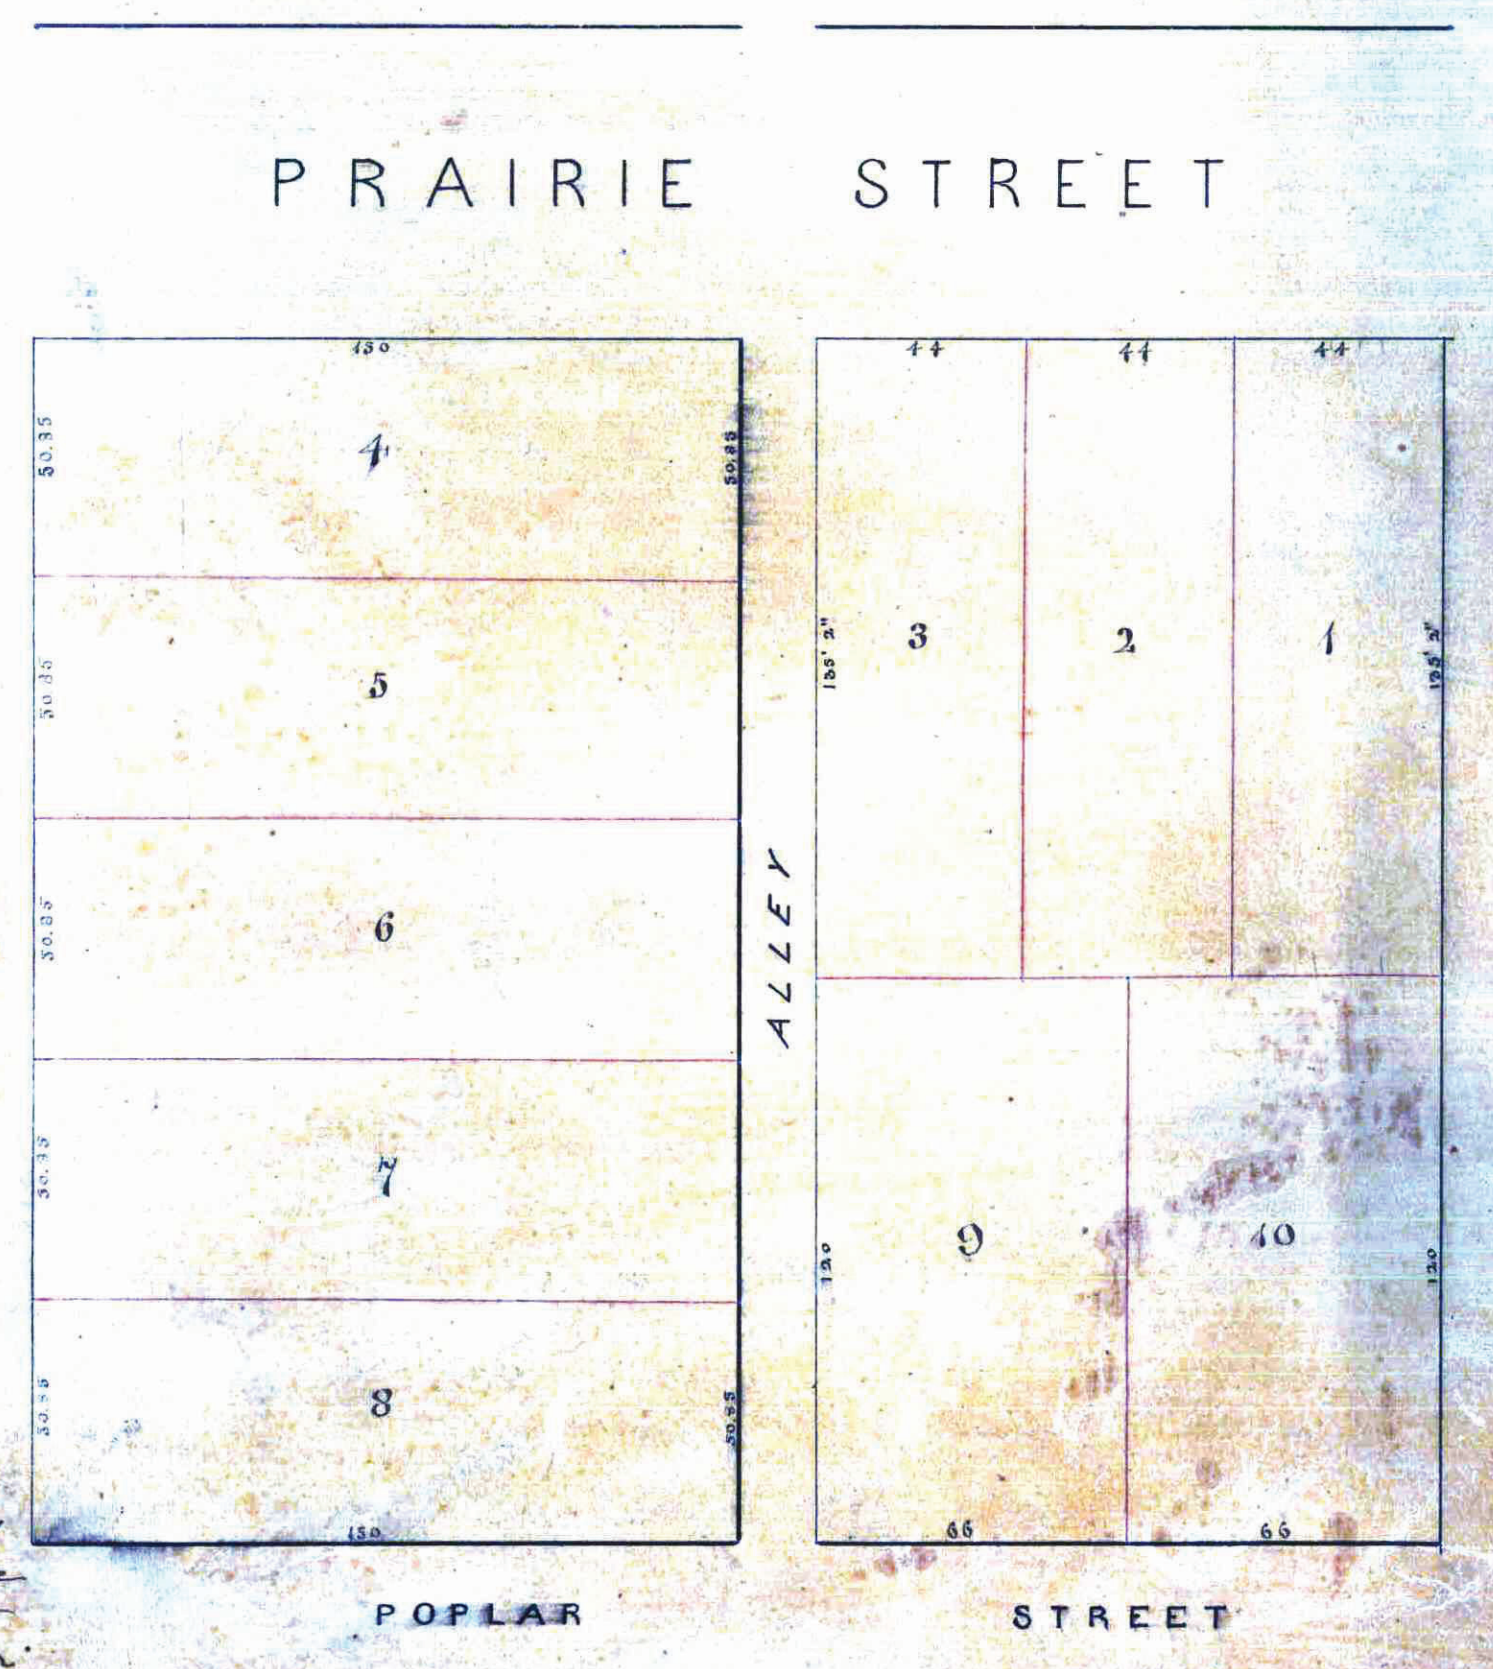

We hereby certify that this is a correct subdivision of the North West Quarter of Lot No. 4 in Leech's Addition of Out Lots to Saint Paul October 19th A. D. 1854.

*Emerson S. Case
 Civil Engineer
 St. Paul*