

# LEIER PARK

## RAMSEY CO., MINN.

Scale - 1 inch = 50 feet  
o Indicates iron monument

R.C. Wolfgram  
Surveyor


I hereby certify to having surveyed the property described on this plat as Leier Park and have placed irons at the corners as shown and the same is correct. There is no low wet ground nor any traveled road or easement on or across same except as shown.

R.C. Wolfgram  
Registered Surveyor  
Minnesota Certificate No. 1340

State of Minnesota } s.s.  
County of Ramsey }

On this 31<sup>st</sup> day of August  
A.D. 1946 before me the undersigned personally appeared R.C. Wolfgram to me known to be the person described in and who executed the foregoing instrument and acknowledged that he executed the same as his free act and deed.

Alvah D. Crumpton  
Notary Public, Ramsey County, Minnesota  
My commission expires Aug. 28, 1953

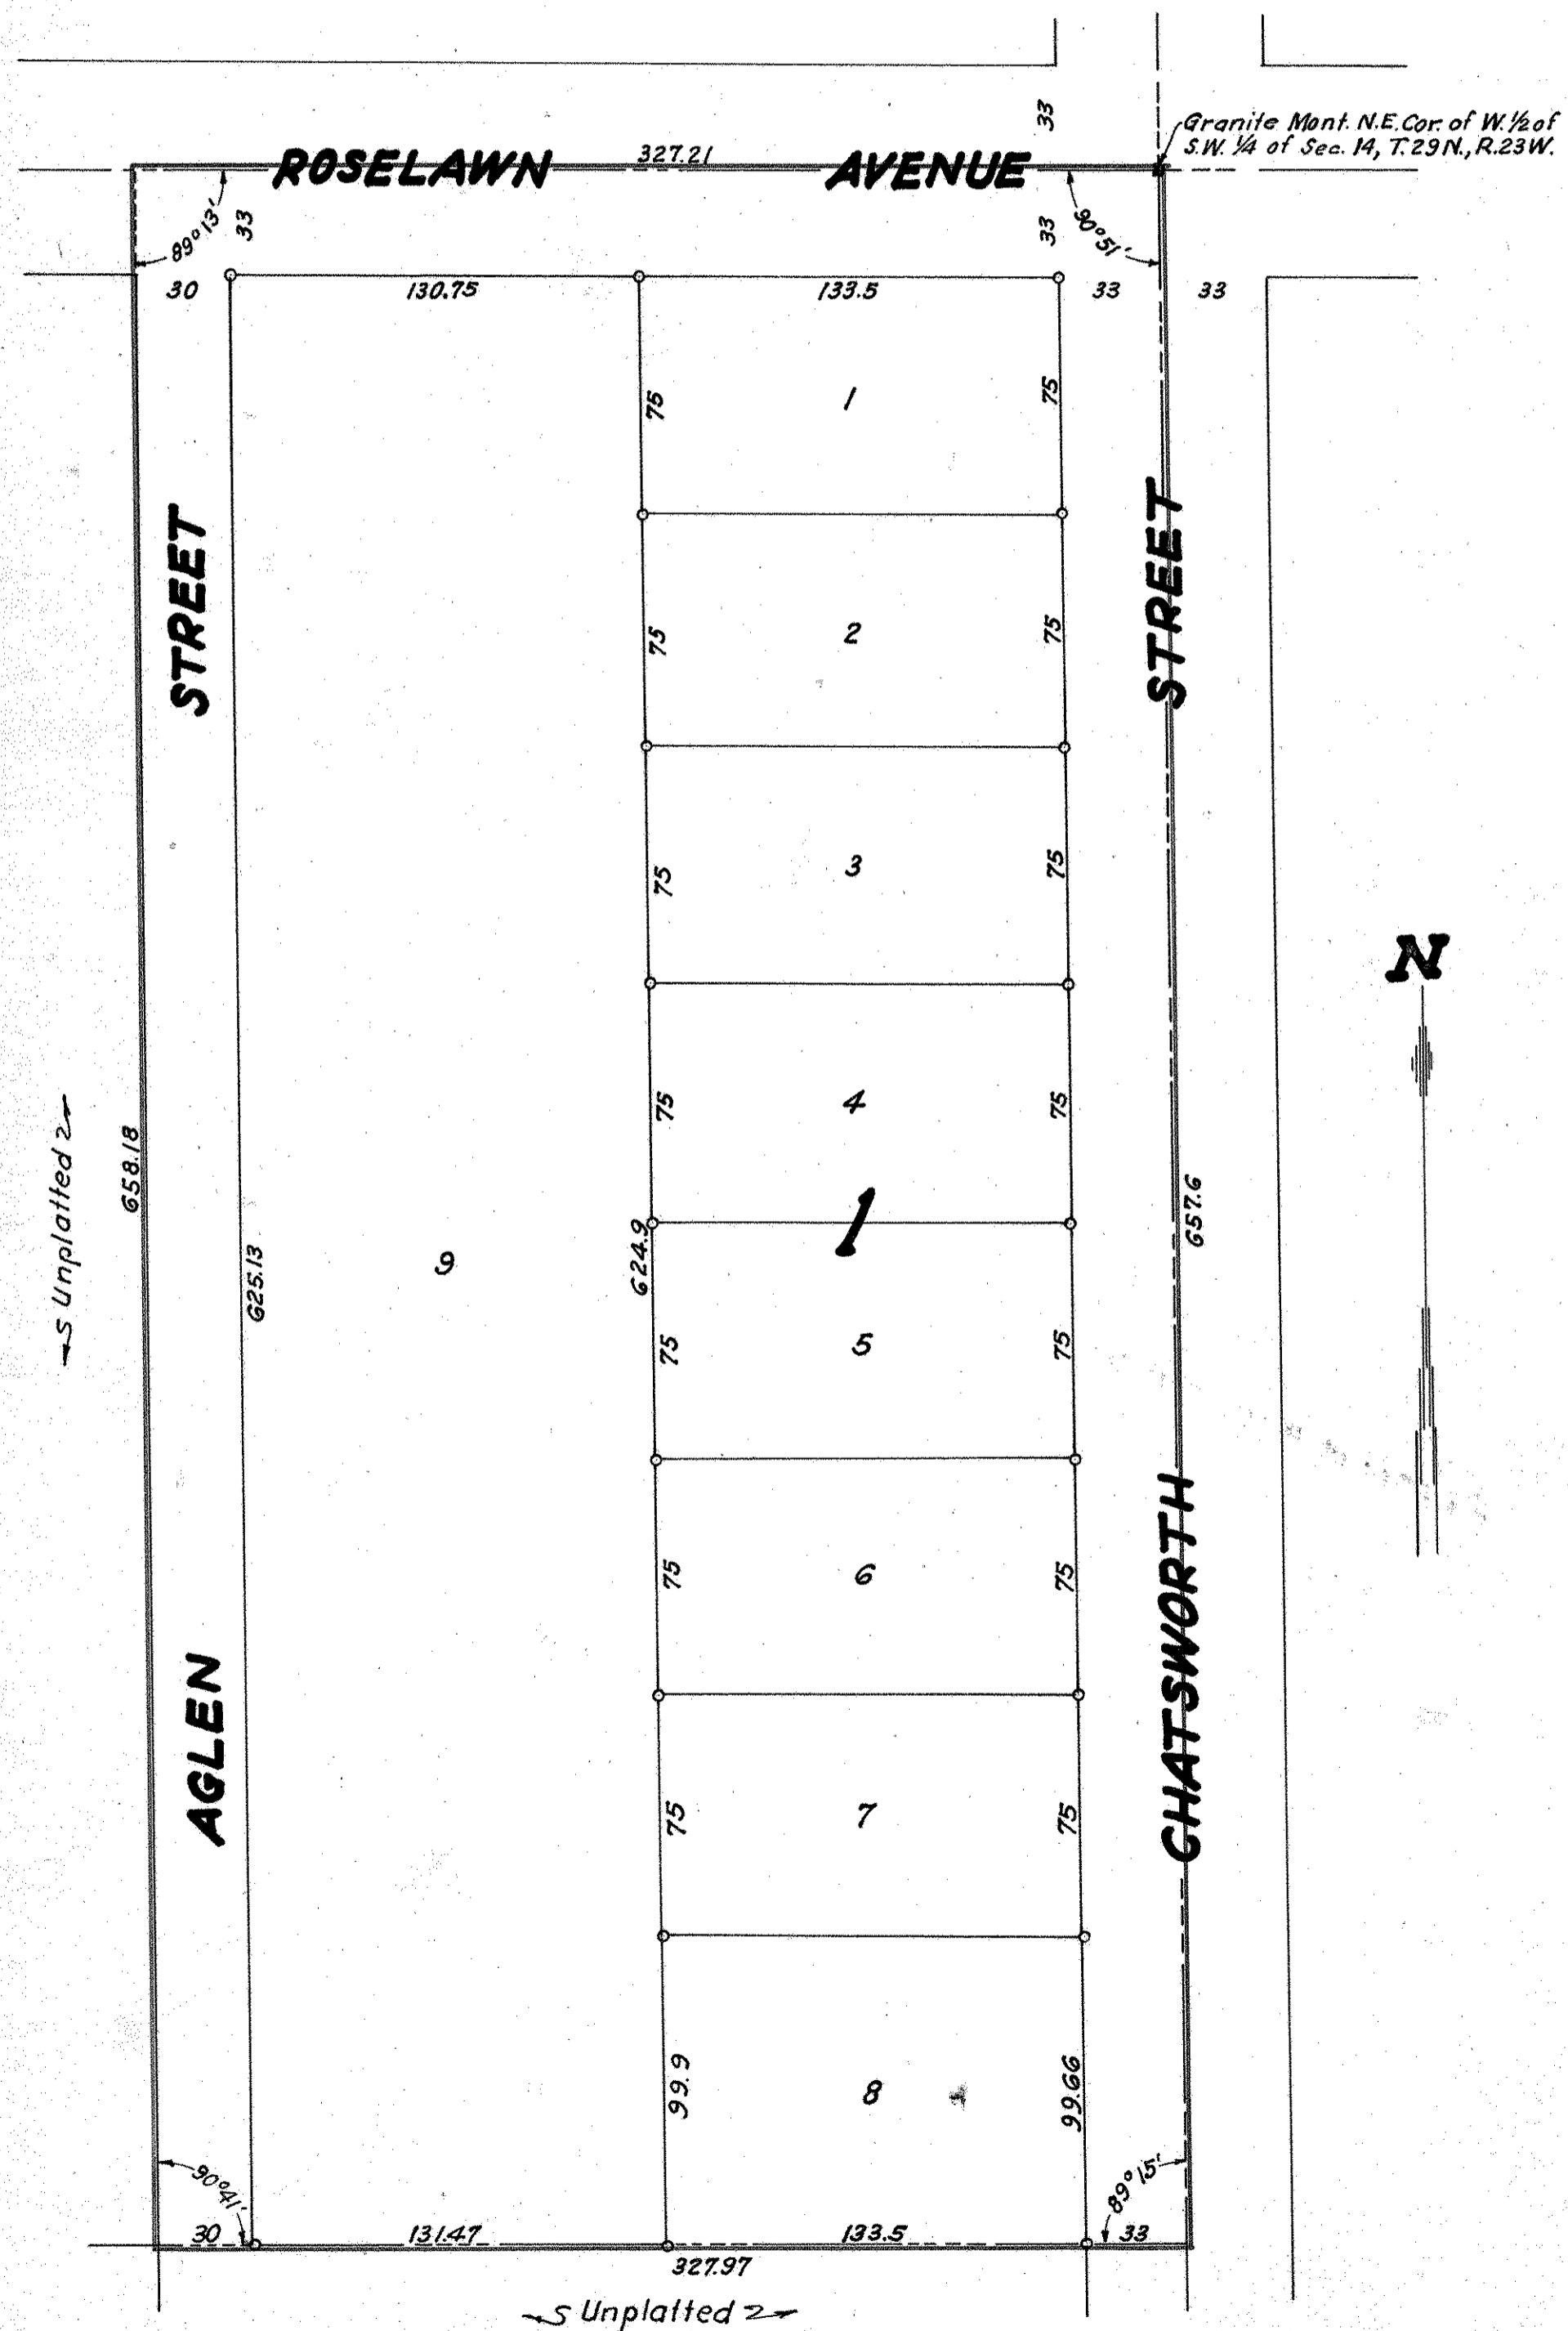

This is to certify that we, Alvin H. Leier and Lorraine Ann Leier, husband and wife, owners, and Gustav C. Axelrod, mortgagee of the North five acres of East one-half of North one-half of East one-half of West one-half of Southwest quarter (N. 5 ac. of E. 1/2 of N. 1/2 of E. 1/2 of W. 1/2 of S.W. 1/4) of Section fourteen (14), Township twenty-nine (29) North, Range twenty-three (23) West have caused the same to be surveyed and platted and hereafter known as Leier Park, as shown by this plat, and hereby dedicate to the public and for the public use forever all streets and avenues as shown.

Witness our hands and seal this 14<sup>th</sup> day of September, A.D. 1946  
In presence of

H. J. Donohue  
D. C. Hauser

Alvin H. Leier  
Lorraine Ann Leier  
Gustav C. Axelrod

State of Minnesota } s.s.  
County of Ramsey }

On this 14<sup>th</sup> day of September, A.D. 1946 before me the undersigned personally appeared Alvin H. Leier and Lorraine Ann Leier, husband and wife, and Gustav C. Axelrod, to me known to be the persons described in and who executed the foregoing instrument and acknowledged that they executed the same as their free act and deed.

H. J. Donohue  
Notary Public, Ramsey County, Minnesota  
My commission expires September 25, 1948

Accepted and approved by the Township Board of Rose Township

Joachim Moberg  
Clerk of Township

Accepted and approved this 21<sup>st</sup> day of October, A.D. 1946

George H. Garrison  
Herbert S. West  
Walter W. Casper  
Clarence C. Mortenson } Plat Commission  
Commissioner of Public Works

Accepted and approved by the Board of County Commissioners this 25<sup>th</sup> day of OCTOBER, A.D. 1946, Ramsey County, Minnesota

Gene B. Mowbray  
County Auditor, Ramsey County, Minnesota