


MANOMIN

Surveyed June 23rd 9 o'clock AM.

By B.B. Ford

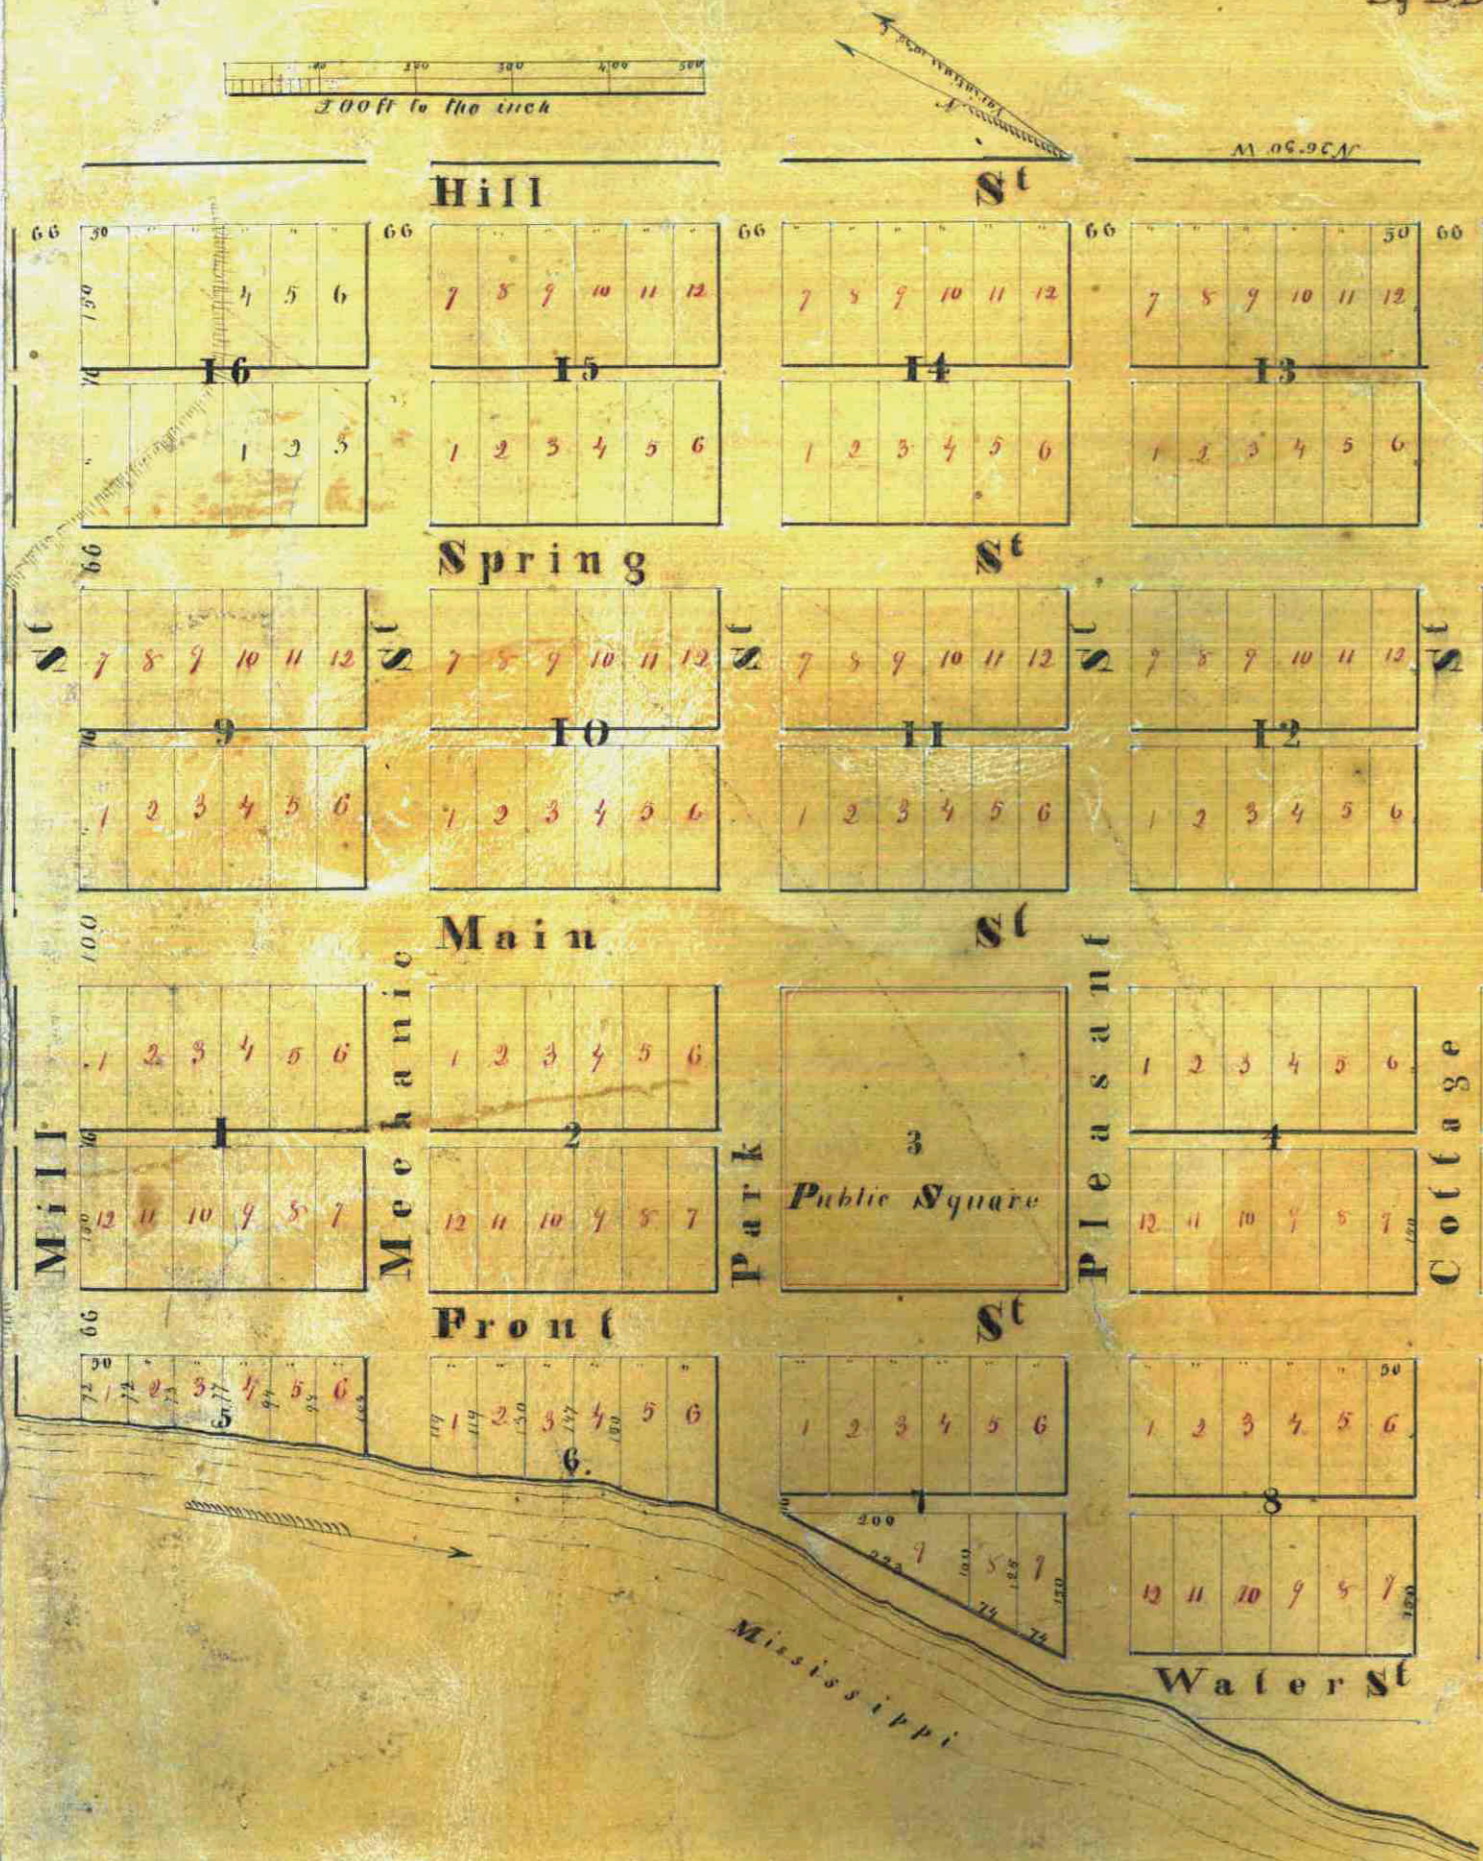

I do hereby certify that the above is a correct plat of "Manomin" situate at the mouth of Rice Creek Ramsey county Min. Terr. in Lots one and two in Section fifteen Township 30 N. Range 24 West as surveyed by me June 1851

Bolivar B. Ford
Surveyor

Note - Main Street is (100) one hundred feet and all others sixty six feet and alleys sixteen feet in width, all full lots fifty by one hundred and fifty feet

B.B. Ford sur.

I do hereby certify that the town of Manomin as plotted below (above) was laid out by me for town purposes and that I do hereby give for public use the streets, alleys and public squares as therein designated. dated this 23rd day of August AD 1851

John Banfill

Territory of Minnesota }
County of Ramsey } Personally appeared before undersigned John Banfill personally known to me to be the identical person who laid out and plotted the town of Manomin and whose signature appears to the above certificate, and he acknowledged that he had executed the same freely and voluntarily for the uses and purposes above expressed.

Benj. W. Brunson
Notary Public

ANOKA COUNTY

BAZIL & GUERIN'S ADDITION 12

TO

SAINT PAUL

Received for record and
7th Feb. 1850. at 10 o'clock

Territory of Minnesota }
County of Ramsey } 68

Be it remembered that on the fourth day of November A.D. 1850. before the undersigned personally came Charles Bazil and Vital Guerin, personally known to me to be the proprietors of Bazil and Guerin's Addition to Saint Paul and they acknowledged that they lay out said Addition and do hereby convey the Streets therein to the public, as laid down on said plat and that it was their free act and deed.

Benj. W. Brunson
Notary Public

I do hereby certify that the above is a correct plat of Bazil and Guerin's Addition to the Town of Saint Paul in the County of Ramsey and Territory of Minnesota, as surveyed by me October A.D. 1850. Benj. W. Brunson
Surveyor.



This plat document is an UNOFFICIAL copy of a Subdivision Plat or Registered Land Survey and is made available for information purposes only.

To obtain an official copy please contact the Ramsey County Recorder's Office.

