


# LEONARD'S Subdivision of BL'K 6 COLLINS OUT LOTS.

Scale 50ft = 1 inch

COLLINS 7 OUT LOTS

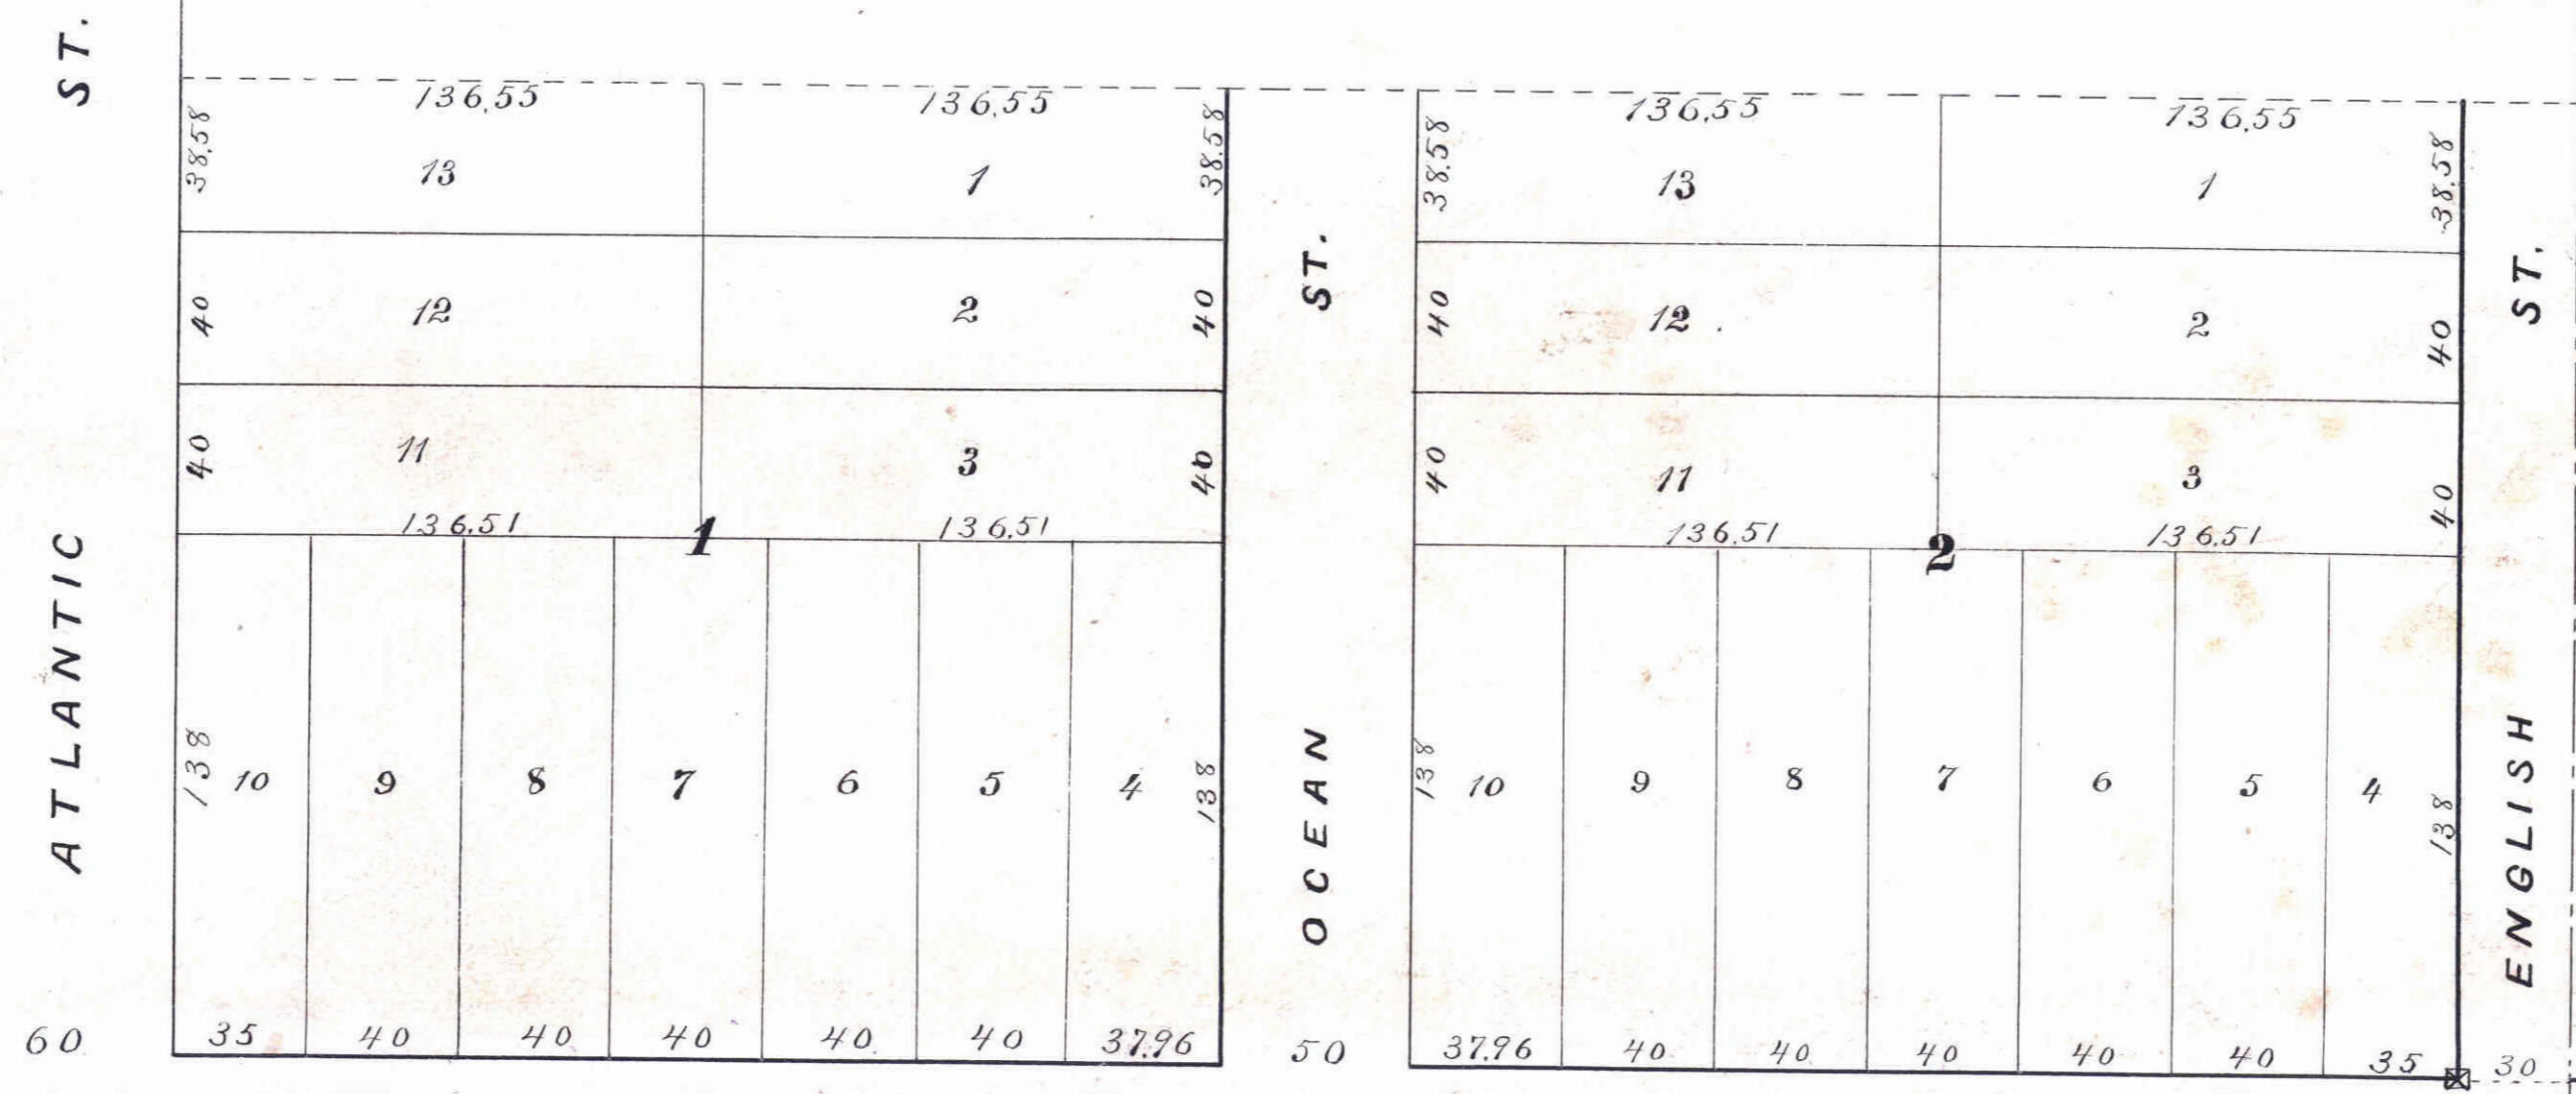

I certify that this plat correctly represents Leonard's subdivision of Block 6 Collins Out Lots as surveyed & platted by me in the month of November 1882 and embraced Lot 6 of Collins Out Lots

St. Paul Minn. Nov 25<sup>th</sup> 1882  
D.S. Curtice C.E.

*State of Minnesota  
County of Ramsey  
Be it known that on the 19<sup>th</sup> day of January  
A.D. 1882 before me personally came  
Charles Leonard and Charles Leonard  
his wife to me personally known to be the identical  
persons described in and who executed the foregoing  
instrument and they acknowledged that they executed  
the same for the uses and purposes therein expressed.*

*Notary Public  
Notary Public  
Ramsey Co.  
Minnesota*

*We hereby certify that we are the owners of Leonard's  
subdivision of Block 6, Collins Out Lots and that we  
own the same to be surveyed and platted as herein  
indicated and we hereby submit the same to the public  
for their use and enjoyment.*

*Notary Public  
Notary Public  
Ramsey Co.  
Minnesota*

STATE OF MINNESOTA  
County of Ramsey  
OFFICE OF THE REGISTER OF DEEDS  
This is to certify that the within  
instrument was filed for record  
in this office, at St. Paul, on the  
18<sup>th</sup> day of December, A.D.  
1882, at 12 o'clock A.M., and  
that the same was duly recorded  
in Book of Deeds  
page 33 of 33

*W. H. H. H.*  
Register of Deeds

This plat document is an UNOFFICIAL copy of a Subdivision Plat or Registered Land Survey and is made available for information purposes only.

To obtain an official copy please contact the Ramsey County Recorder's Office.

*Taxes Paid Dec. 9/82  
J.M. Cardy,  
County Auditor*

City Treasurers' Office,  
ST. PAUL, MINN.  
DEC 9 1882  
ASSESSED & PAID.  
Angela Lee City Clerk

*Approved  
Nov 25<sup>th</sup> 1882  
S. P. Folsom } Plat Commission  
Wm A. Vausey }  
James Sharkey.*

*Examined and approved  
Nov 28<sup>th</sup> 1882  
L. W. Remondet  
C.E. Engr.*

*Accepted  
Johnnie Camie  
June 25<sup>th</sup> 1882  
Wm. H. H. H.  
C.E. Engr.*