

# BUSSE ADDITION

## ST. PAUL, MINN.

Scale - 1 inch = 60 feet  
o Indicates iron monument

R.C. Wolfgram  
Surveyor


1149243

This plat document is an UNOFFICIAL copy of a Subdivision Plat or Registered Land Survey and is made available for information purposes only.  
To obtain an official copy please contact the Ramsey County Recorder's Office.



I hereby certify to having surveyed the property described on this plat as Busse Addition and have placed irons at the corners as shown and the same is correct.  
There is no low wet ground nor any traveled road or easement on or across same except as shown.  
*R.C. Wolfgram*  
Registered Surveyor  
Minnesota Certificate No. 1340

State of Minnesota } s.s.  
County of Ramsey }  
On this 27th day of May, A.D. 1947 before me the undersigned personally appeared R.C. Wolfgram to me known to be the person described in and who executed the foregoing instrument and acknowledged that he executed the same as his free act and deed.  
*Roy A. Erickson*  
Notary Public, Ramsey County, Minnesota  
My commission expires June 2, 1947.

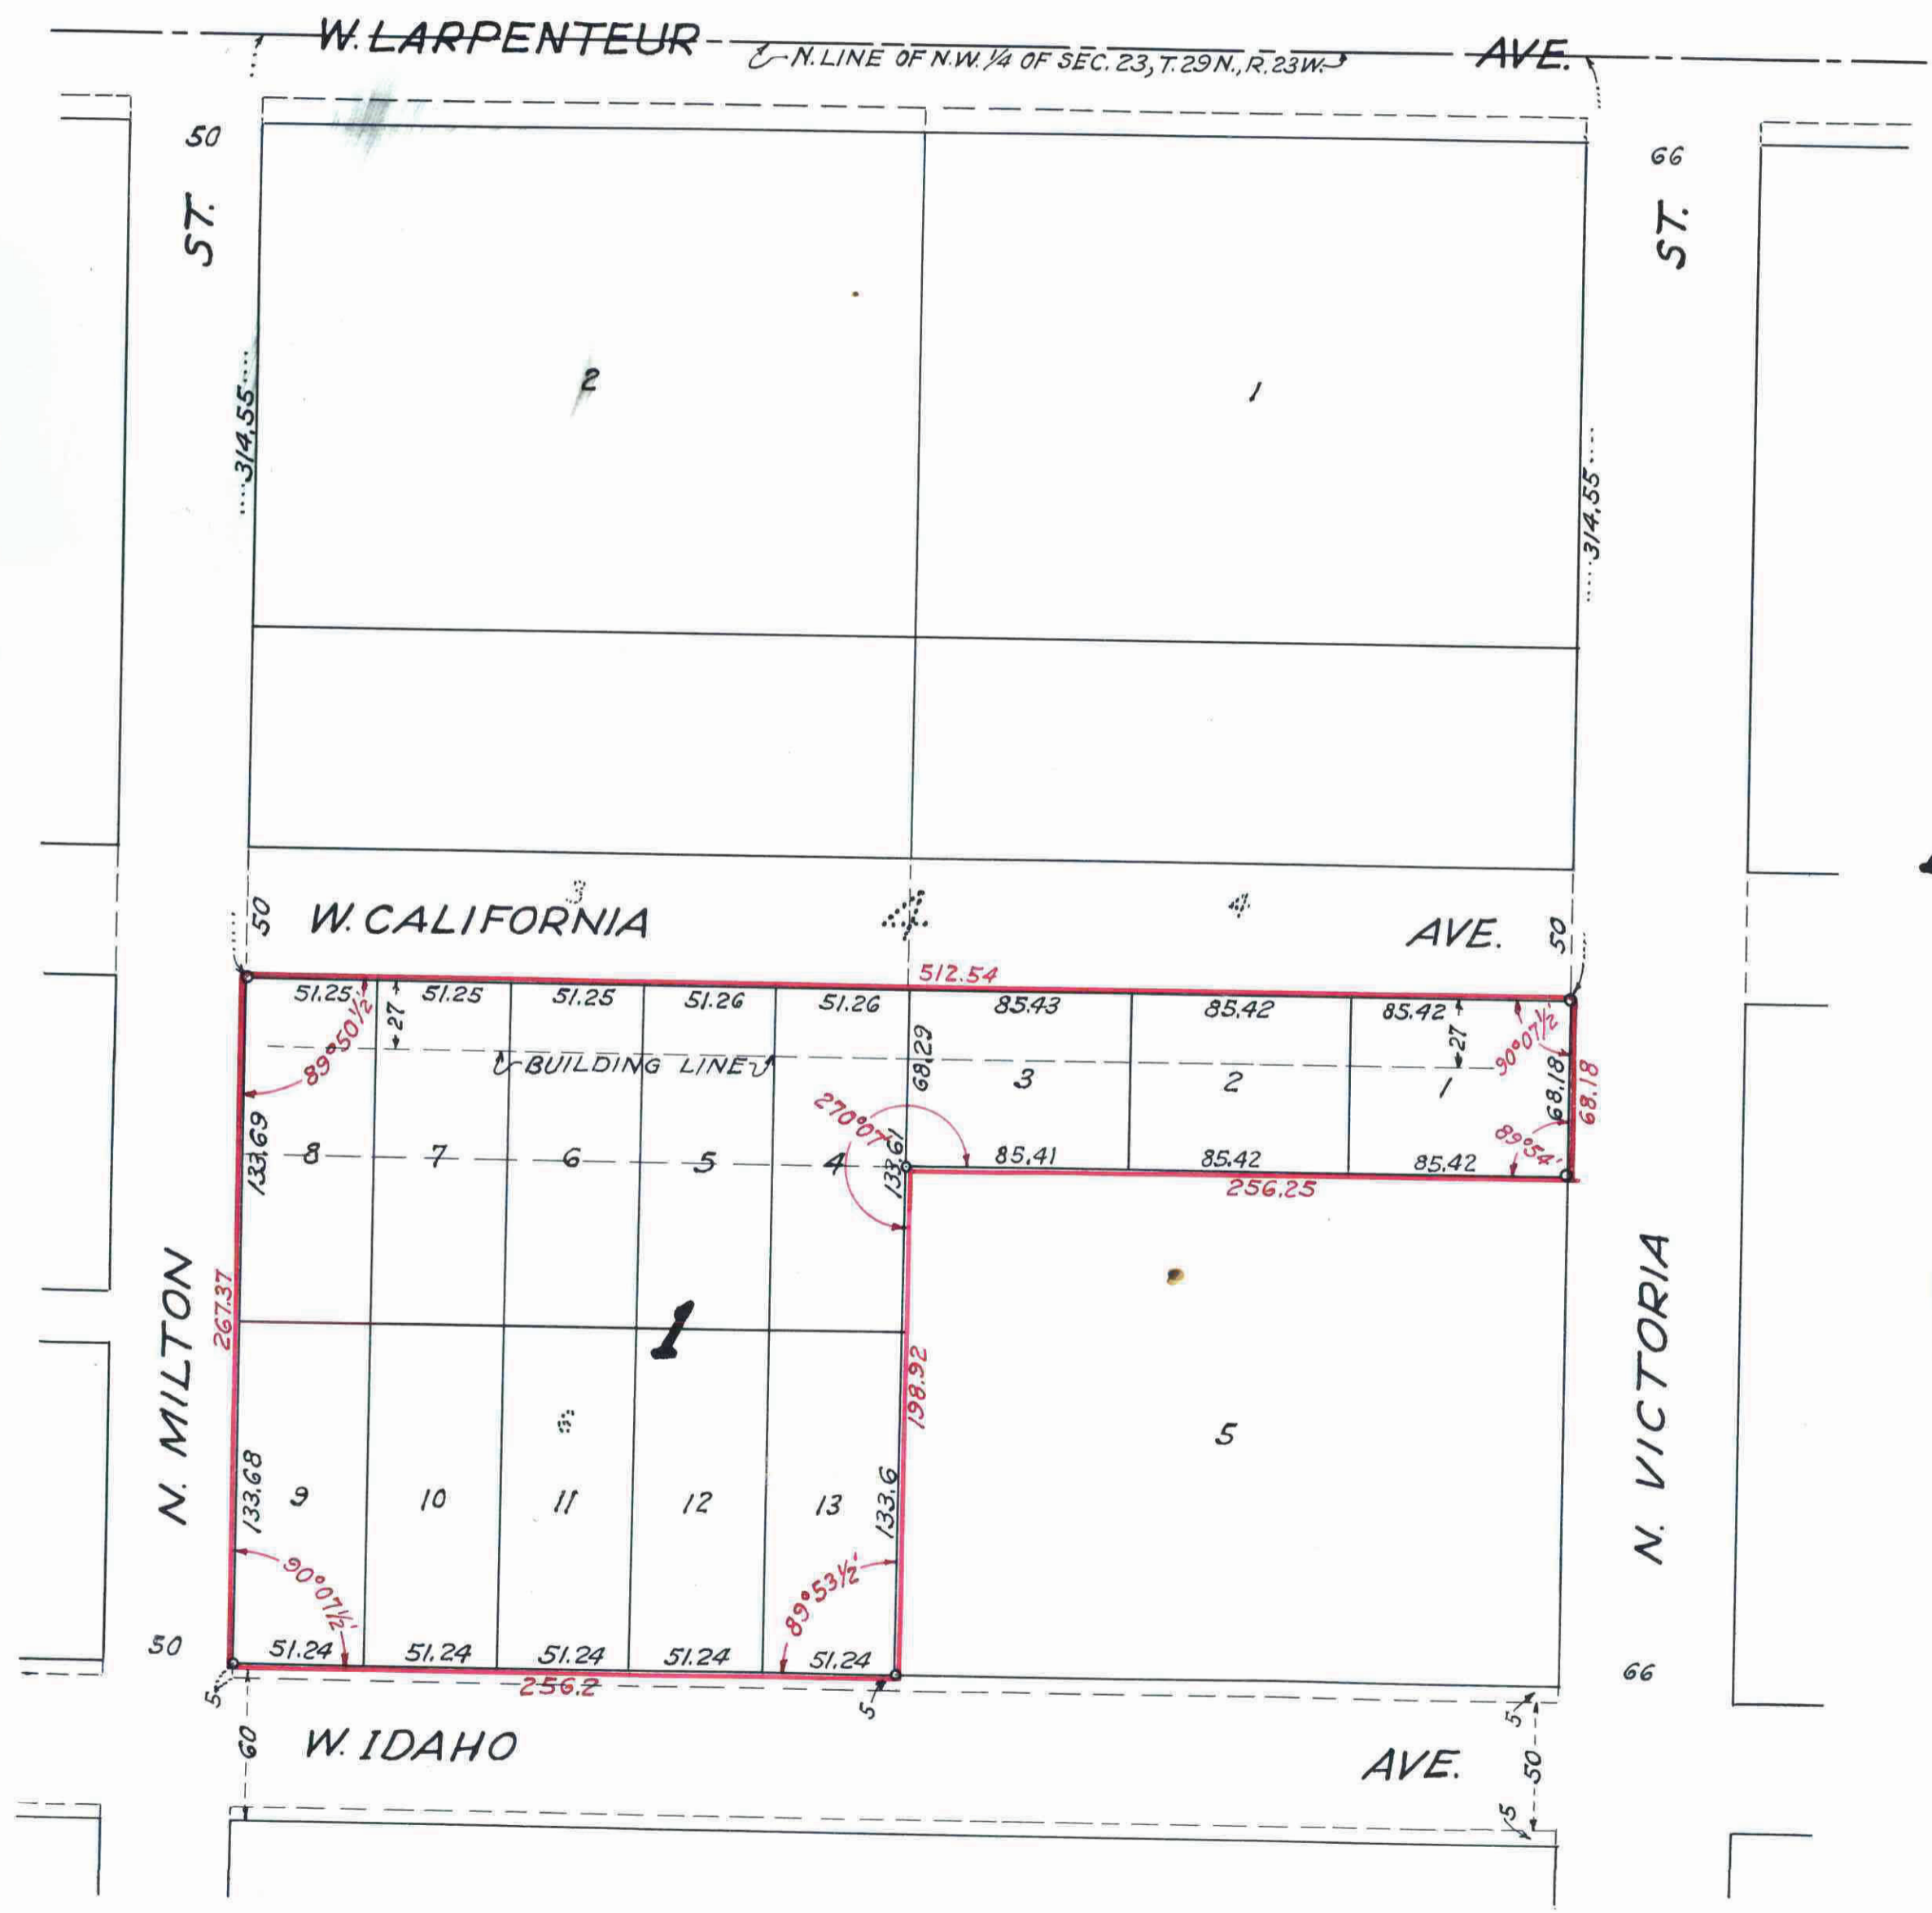

This is to certify that we, George R. Busse and Ruth Steele Busse, husband and wife, owners of that part Lots three (3) and four (4), Block four (4), "Cama" lying South of W. California Avenue as opened through said lots, and all of Lot six (6) in said Block four (4) except the South five (5) feet thereof taken for widening of W. Idaho Avenue, have caused the same to be surveyed and platted and hereafter known as Busse Addition, as shown by this plat; reserving to the State of Minnesota in trust for the taxing districts concerned all mineral and mineral rights as provided in Section 10, Chapter 386, Laws of 1935.

Witness our hands and seal this 14 day of May, A.D. 1947

In presence of  
*George R. Busse*  
*Ruth Steele Busse*

State of Minnesota } s.s.  
County of Ramsey }  
On this 14th day of May, A.D. 1947 before me the undersigned personally appeared George R. Busse and Ruth Steele Busse, husband and wife, to me known to be the persons described in and who executed the foregoing instrument and acknowledged that they executed the same as their free act and deed.  
*G.H. Greaves*  
Notary Public, Ramsey County, Minnesota  
My commission expires May 22, 1951.

Accepted and approved this 19th day of May, A.D. 1947  
*George W. Harwood*  
*Herbert West*  
*William W. Coffey*  
*Quinn O. Montgomery*  
Plat Commission  
Commissioner of Public Works

Accepted and approved by the St. Paul City Planning Board  
Secretary

Accepted by the Council May 20, A.D. 1947  
Approved May 20, A.D. 1947  
*H.T. O'Connor*  
City Clerk

Taxes for the year 1946 on the lands described herein PAID  
MAY 21 1947  
ELSA M. ORST, Treasurer  
RAMSEY COUNTY, MINNESOTA

TAXES PAID AND TRANSFER ENTERED  
MAY 21 1947  
EUGENE A. MONICK, Auditor  
RAMSEY COUNTY, MINN.

All Installments of Assessments due on the within property to date are paid  
MAY 21 1947  
DEPARTMENT OF FINANCE  
ST. PAUL, MINN.  
JOHN S. KIRKLAND, CHIEF OF FINANCE  
By *Johnson*

STATE OF MINNESOTA } s.s.  
County of Ramsey }  
Office of the Register of Deeds  
This is to certify that the within instrument was filed for record in this office at St. Paul on the 27 day of May, A.D. 1947, at 2 o'clock P.M. and that the same was duly recorded in Book 57 of Plat Page 12  
*John S. Kirkland*  
Register of Deeds

1149243