

LEXINGTON PARK PLAT 6


20

ELMER & MORRISON.

SURVEYORS.

SCALE 1 INCH = 100 FEET.

⊙ = IRON MONUMENT

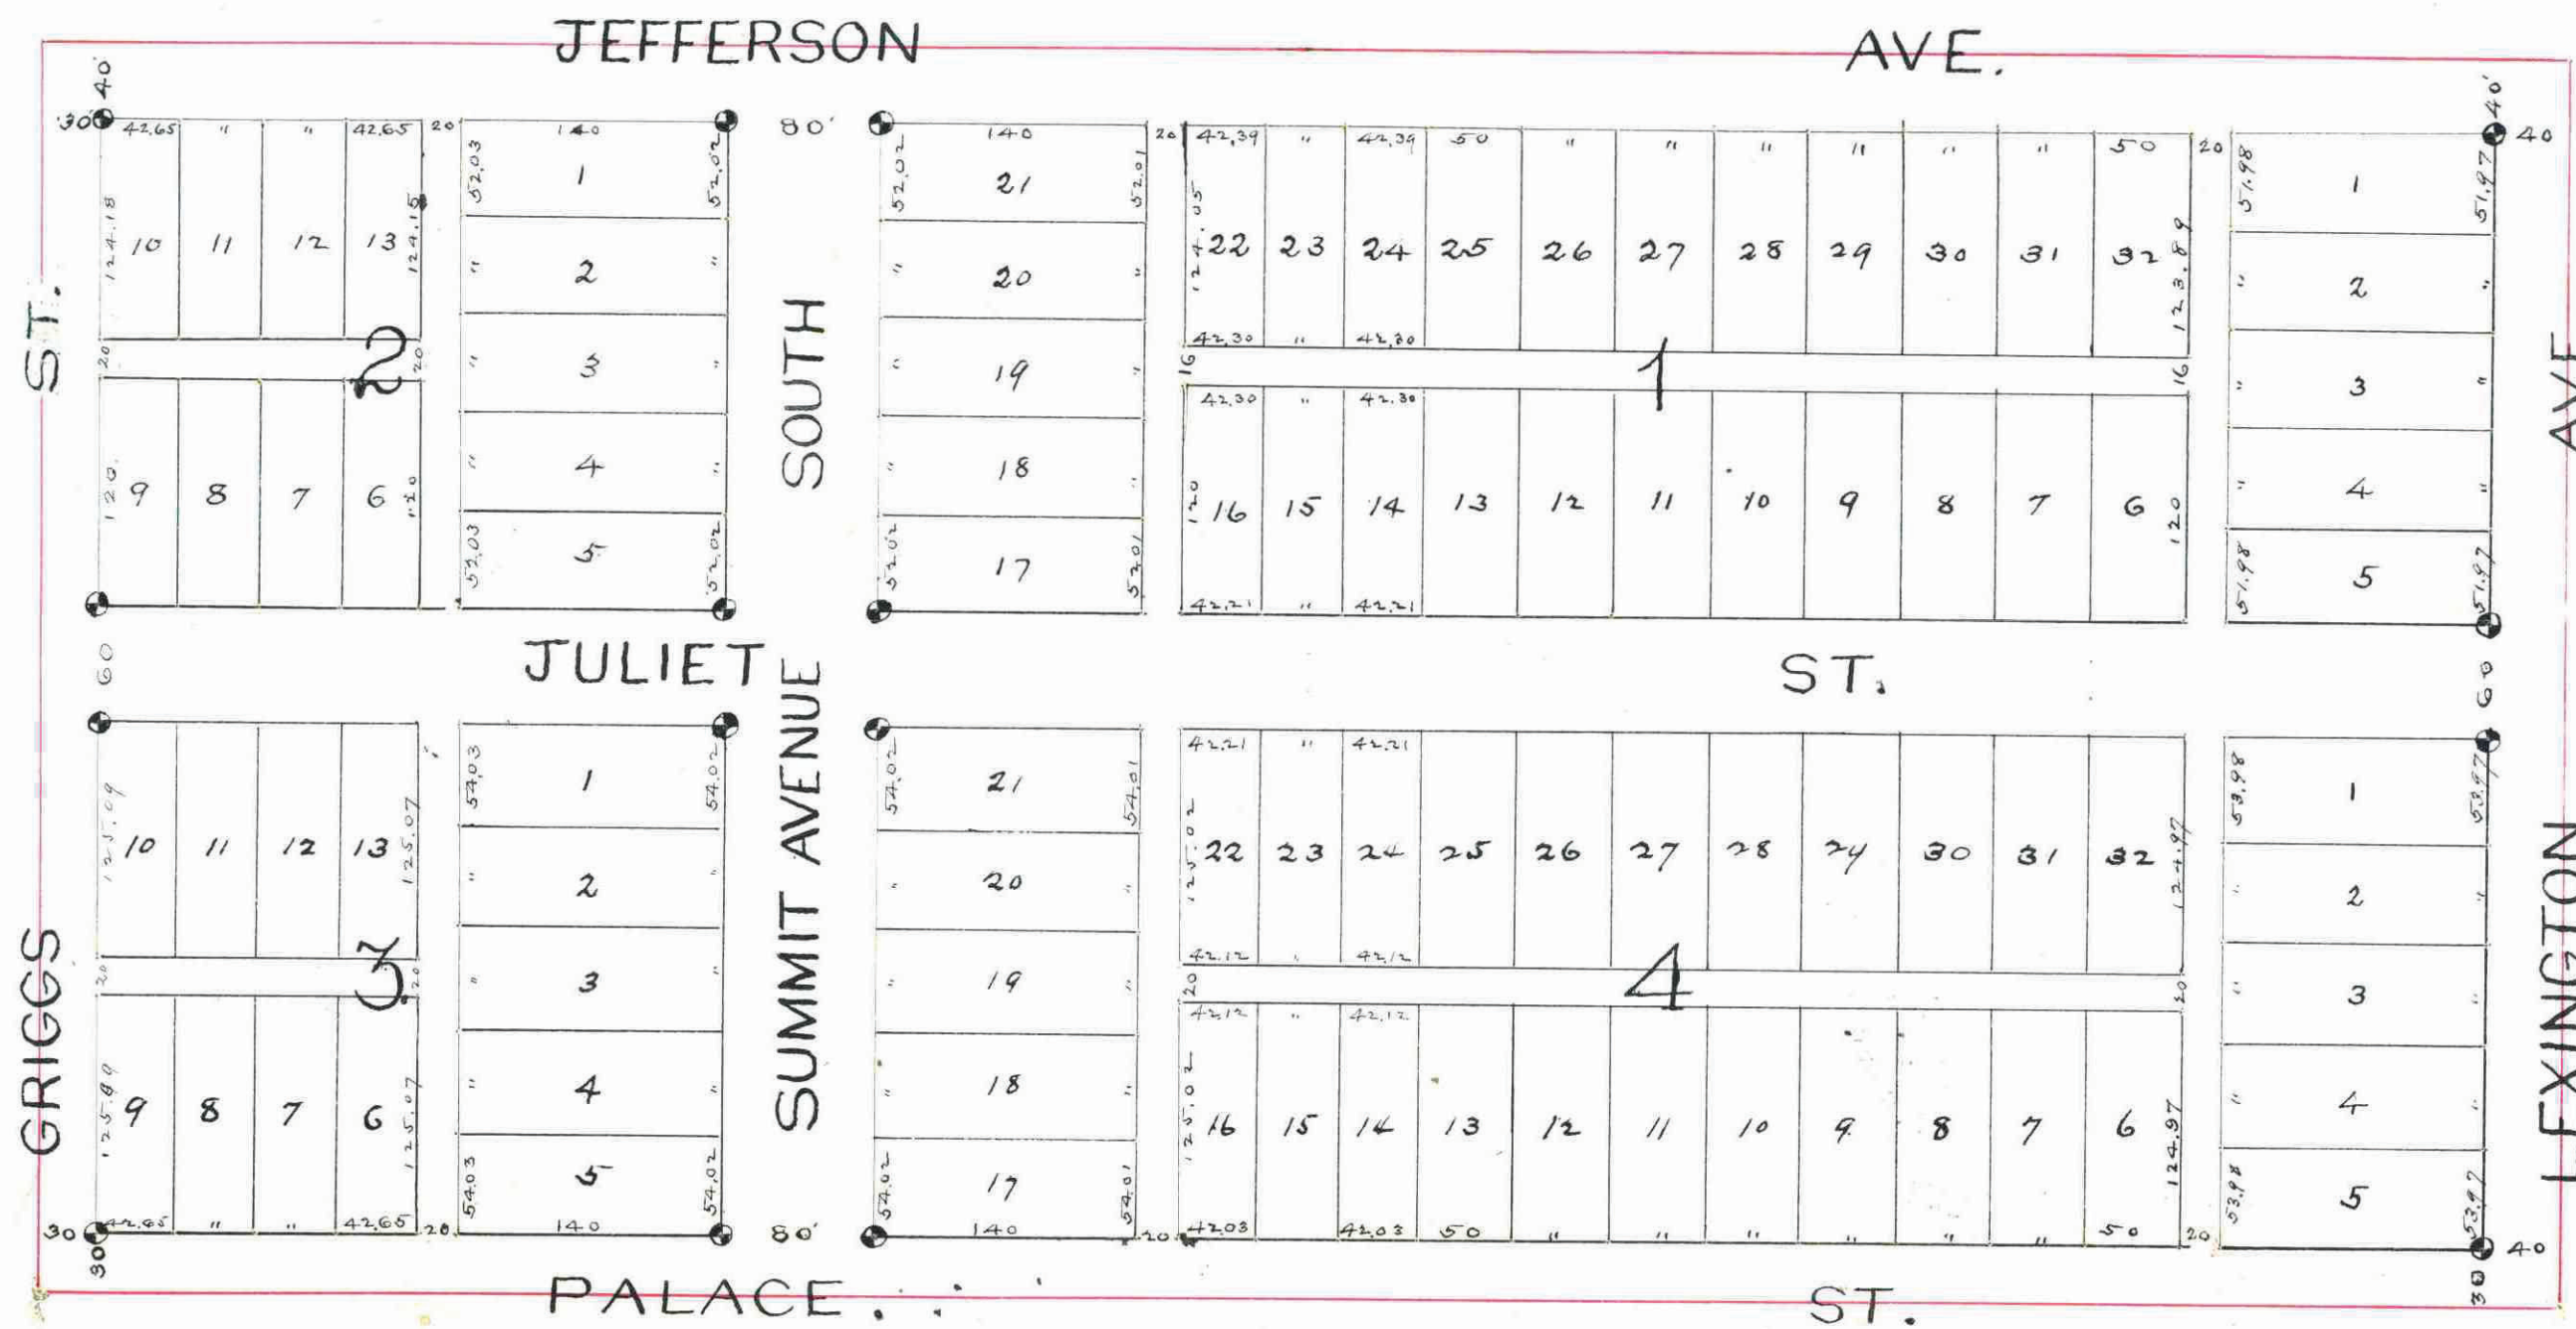

This plat document is an UNOFFICIAL copy of a Subdivision Plat or Registered Land Survey and is made available for information purposes only.

To obtain an official copy please contact the Ramsey County Recorder's Office.

STATE OF MINNESOTA, ss.
County of Ramsey.
Office of the Register of Deeds.
This is to certify that the within instrument was filed for record in this office, at St. Paul, on the 18th day of June, A. D. 1886, at 10 o'clock A. M., and that the same was duly recorded in Book No. 207, page 29.
By: R. C. Wiley, Register of Deeds.

MICHEL & ROBERTSON'S ADDITION.

Taxes paid June 19th 1886
James O'Brien
County Auditor
Gibson

CITY TREASURER'S OFFICE
JUN 19 1886
ASSESSMENTS PAID
W. A. Gagnier
CITY TREAS.

This is to certify that William Nettleton and Nell M. Nettleton his wife proprietors of the North 1/2 of the South East 1/4 of the North East 1/4 of Sec 10, T 28, R 23, West 4th principal meridian have caused the same to be surveyed and platted and hereafter known as Lexington Park Plat 6, as shown by this plat, and hereby dedicate to the public and for the public use forever, all streets, avenues and alleys as herein indicated. Witness our hands and seals this 14th day of June - A. D. 1886

In presence of
William A. Gagnier,
Notary Public.

State of Minnesota, ss.
County of Ramsey, ss. On this 14th day of June A. D. 1886, personally came before me the undersigned, William Nettleton and Nell M. Nettleton his wife to me well known and they acknowledged that they executed the foregoing certificate for the use and purpose therein expressed as their own free act and deed.

William A. Gagnier,
Notary Public,
Ramsey Co. Minnesota

We hereby certify to having surveyed and platted the property as described on this map as Lexington Park Plat 6 and have placed iron monuments at the corners of each and every block as shown on this map and the same is correct.

Elmer & Morrison
Surveyors.

State of Minnesota, ss.
County of Ramsey, ss. On this 17th day of June A. D. 1886, personally appeared before the undersigned John H. Morrison to me well known to be a member of the firm of Elmer and Morrison and acknowledged that he executed the foregoing certificate as his own free act and deed.

John H. Morrison,
Notary Public,
Ramsey Co. Minnesota

Accepted and approved this 14th day of June A. D. 1886

J. S. Johnson } Plat Commissioners
D. A. Mackey }

I hereby recommend the acceptance of the within plat by the common council.

L. W. Russell
City Engineer.

Accepted by the common council of the city of St. Paul on the 19th day of June 1886

W. A. Gagnier
City Clerk.

Assessments Paid

City Treasurer
St. Paul.

Wm. A. Gagnier