


BEVERLY ADDITION

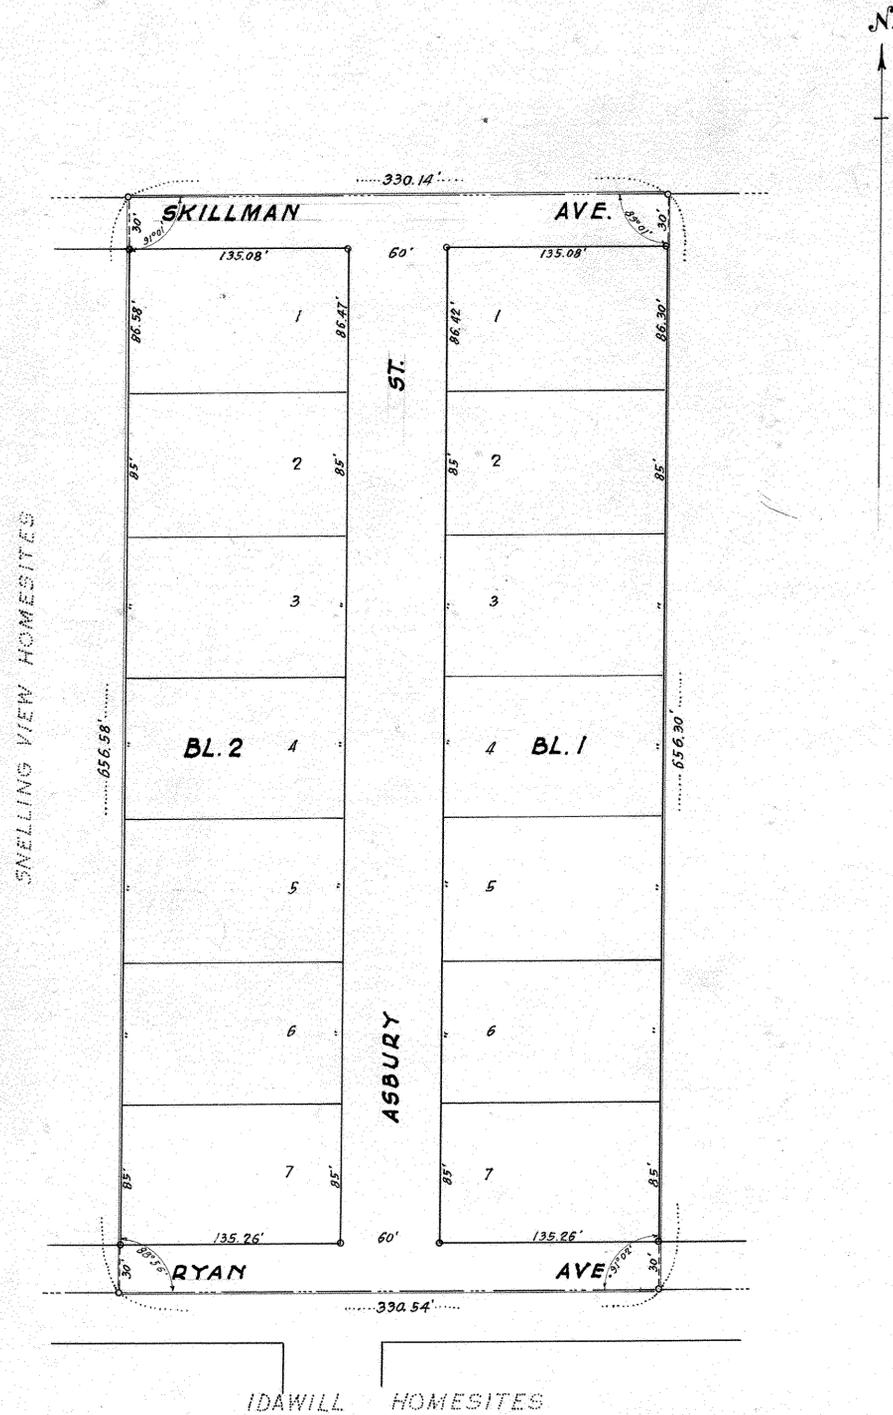

SNELLING VIEW HOMESITES

IDAWILL HOMESITES

Scale 1" = 60'
o Denotes irons

I hereby certify to having surveyed the property described on this plat as BEVERLY ADDITION Ramsey County, Minnesota and have placed irons at the corners as shown and the same is correct. There is no low wet ground nor any traveled road or easement on or across same.

[Signature]
Registered Civil Engineer and Land Surveyor
Minnesota Certificate No. 378

State of Minnesota }
County of Ramsey } 55.

On this 6 day of May A.D. 1947 before me personally appeared F.J. Armstrong, to me well known and acknowledged that he executed the foregoing certificate as his own free act and deed.

[Signature]
Notary Public, Ramsey Co. Minnesota
My commission expires Oct. 29, 1949

This is to certify that we, Alfred Hollmichel and Ruby Emma Hollmichel, his wife owners of the following described property: - The East half of the northwest quarter of the southwest quarter of the northwest quarter of Section fifteen (15) Township twenty-nine (29) Range twenty-three (23) have caused the same to be surveyed and platted and hereafter known as BEVERLY ADDITION and hereby dedicate to the public, for public use forever all streets and avenues shown hereon.

Witness our hands and seals this 5 day of May 1947.

In presence of

[Signatures]
Selma E. Griffin
Alfred Lee

State of Minnesota }
County of Ramsey } 55.

[Signatures]
Alfred Hollmichel
Ruby Emma Hollmichel

On this 6 day of May A.D. 1947 before me personally appeared Alfred Hollmichel and Ruby Emma Hollmichel, his wife, to me well known and acknowledged that they executed the foregoing certificate as their own free act and deed.

[Signature]
Notary Public, Ramsey Co. Minnesota
My commission expires

Accepted and approved this 15th day of June A.D. 1947.

[Signatures]
George B. Herrold }
Herbert West } Plat Commissioners.
Alfred W. Carley }
Laurin W. Moore } Commissioner of Public Works.

MARGARET BOYD
Notary Public, Ramsey County, Minn.
My Commission Expires

Accepted and approved by the Township Board of Rose Township.

[Signature]
Clerk of Township

Accepted and approved by the Board of County Commissioners this 6 day of June A.D. 1947.

[Signature]
County Auditor.