


JUHL'S ROSELAWN ADDITION

F.J. Armstrong - Surveyor

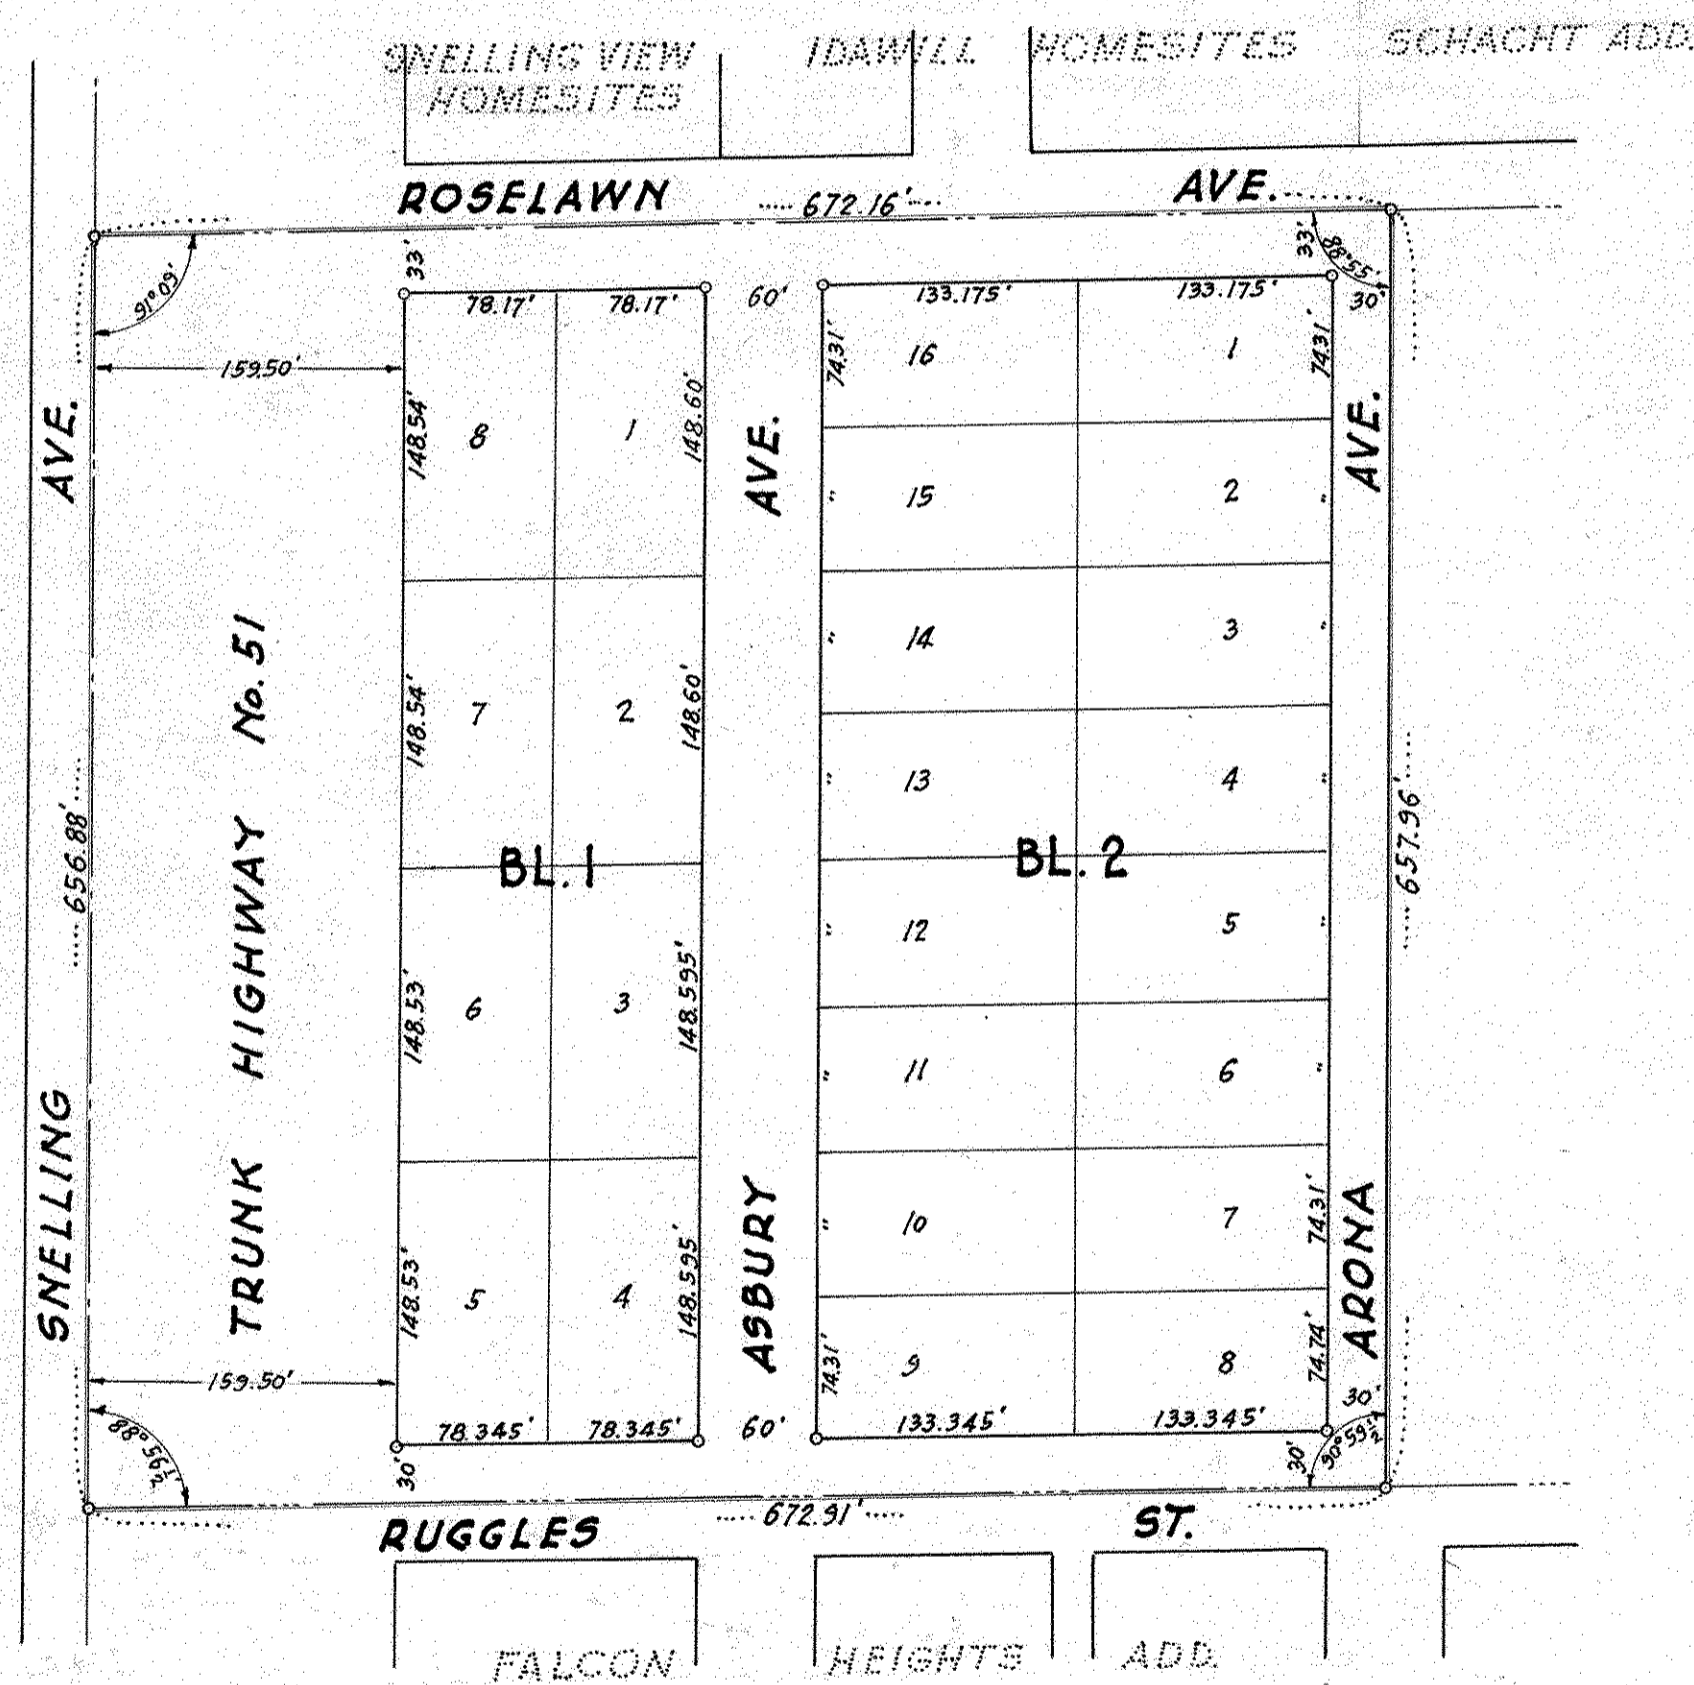

Scale 1" = 100'
 o Denotes Irons

I hereby certify to having surveyed the property described on this plat as "JUHL'S ROSELAWN ADDITION" Ramsey County, Minnesota and have placed irons at the corners as shown and the same is correct. There is no low wet ground nor any traveled road or easement on or across same.

F. J. Armstrong
 Registered Civil Engineer and Land Surveyor,
 Minnesota Certificate No. 878.

State of Minnesota }
 County of Ramsey } s.s.

On this 2nd day of July A.D. 1947 before me personally appeared F.J. Armstrong, to me well known and acknowledged that he executed the foregoing certificate as his own free act and deed.

Lena C. Paach
 Notary Public, Ramsey Co. Minnesota
 My commission expires 10-21-47

This is to certify that we, Jacob Juhl and Ester R. Juhl, his wife owners of the following described property:- That part of the North 1/2 of N.W. 1/4 of S.W. 1/4 of Section fifteen (15) Township twenty-nine (29) Range twenty-three (23) lying West of the center line of Arona Ave. in Falcon Heights Addition extended north to north line of said quarter-quarter section, 672.16 ft. E. of the Sec. Line, have caused the same to be surveyed and platted and hereafter known as JUHL'S ROSELAWN ADDITION and hereby dedicate to the public for public use forever all streets and avenues shown hereon.

Witness our hands and seals this 2nd day of July 1947.

In presence of
W. O. Prescott
Walter T. Ryan

Jacob Juhl
Ester R. Juhl

State of Minnesota }
 County of Ramsey } s.s.

On this ___ day of ___ A.D. 1947 before me personally appeared Jacob Juhl and Ester R. Juhl, his wife to me well known and acknowledged that they executed the foregoing certificate as their own free act and deed.

W. O. Prescott
 Notary Public, Ramsey Co. Minnesota
 My commission expires 10-21-47

Accepted and approved this 25th day of November A.D. 1947.

George H. Bersted
Herbert S. West
Walter M. Taylor
Leona A. Johnson } Plat Commissioners.
 Commissioner of Public Works.

Accepted and approved by the Township Board of Rose Township.

Geo. A. Menecke
 Clerk of Township.

Accepted and approved by the Board of County Commissioners this 15th day of Dec. A.D. 1947.

Eugene A. Menick
 County Auditor
 By *J. F. Kartheiser*
 DEPUTY COUNTY AUDITOR