


MARYKNOLL

RAMSEY COUNTY, MINN.

Scale - 1 inch = 100 feet
o Indicates iron monument

R.C. Wolfgram
Surveyor

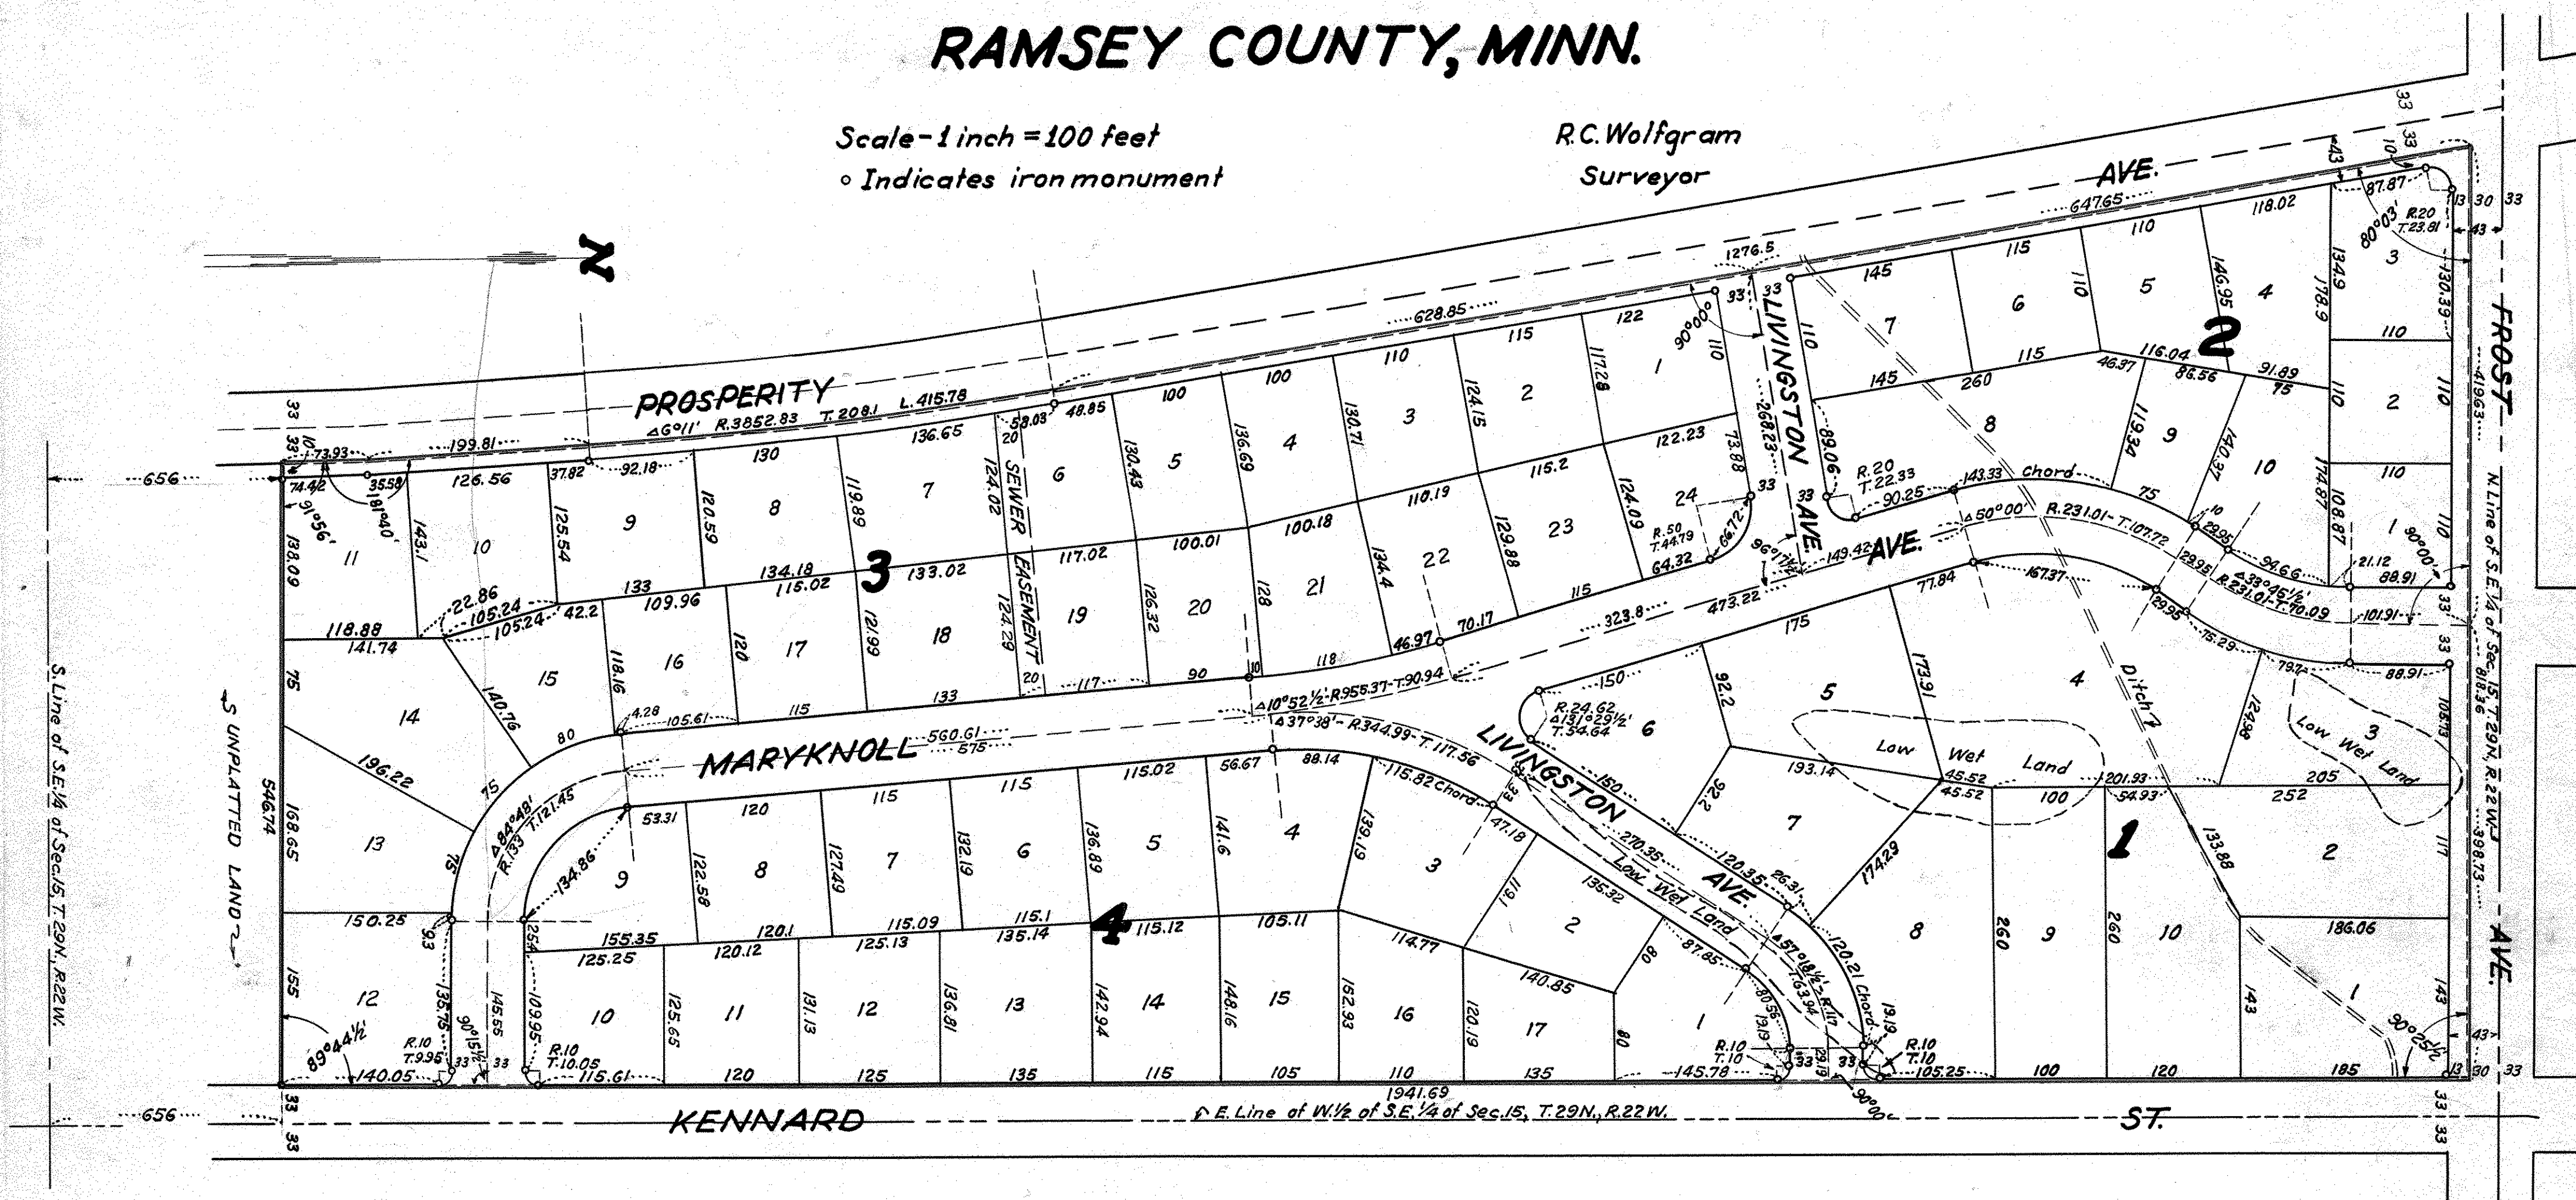

I hereby certify to having surveyed the property described on this plat as Maryknoll and have placed irons at the corners as shown and the same is correct. There is no low wet ground nor any traveled road or easement on or across same except as shown.

R.C. Wolfgram
Registered Surveyor
Minnesota Certificate No. 1340

This is to certify that we August F. Rohleder and Dorcas M. Rohleder, husband and wife, owners of that part of the West one-half of Southeast quarter (W. 1/2 of S.E. 1/4) of Section fifteen (15), Township twenty-nine (29) North, Range twenty-two (22) West lying East of Prosperity Avenue, except North thirty (30) feet for Frost Avenue, and except that part taken for Kennard Street, and except the South six hundred fifty-six (656) feet thereof have caused the same to be surveyed and platted and hereafter known as Maryknoll as shown by this plat, and hereby dedicate to the public and for the public use forever all avenues as shown, and the sewer easement for sewage and surface water drainage purposes as shown hereon.

Witness our hands and seal this 4th day of February A.D. 1948
In presence of

Richard A. Rohleder
R.A. Hoffman

August F. Rohleder
Dorcas M. Rohleder

Accepted and approved this 8th day of February A.D. 1948

George H. Herrold
Herbert S. West
Myron W. Casper
Sam J. Martinson Commissioner of Public Works

Accepted and approved by the Township Board of New Canada Township

J. J. Disher
Clerk of Township

Accepted and approved by the Board of County Commissioners this 16 day of February A.D. 1948, Ramsey County, Minnesota.

Lyons A. Merrill County Auditor, Ramsey County, Minnesota.

State of Minnesota }
County of Ramsey } S.S.

On this 4th day of February A.D. 1948 before me the undersigned personally appeared R.C. Wolfgram to me known to be the person described in and who executed the foregoing instrument and acknowledged that he executed the same as his free act and deed.

R.A. Hoffman
Notary Public, Ramsey County, Minn.
My commission expires July 23, 1951

State of Minnesota }
County of Ramsey } S.S.

On this 4th day of February A.D. 1948 before me the undersigned personally appeared August F. Rohleder and Dorcas M. Rohleder, husband and wife to me known to be the persons described in and who executed the foregoing instrument and acknowledged that they executed the same as their free act and deed.

R.A. Hoffman
Notary Public, Ramsey County, Minnesota
My commission expires July 23, 1951