
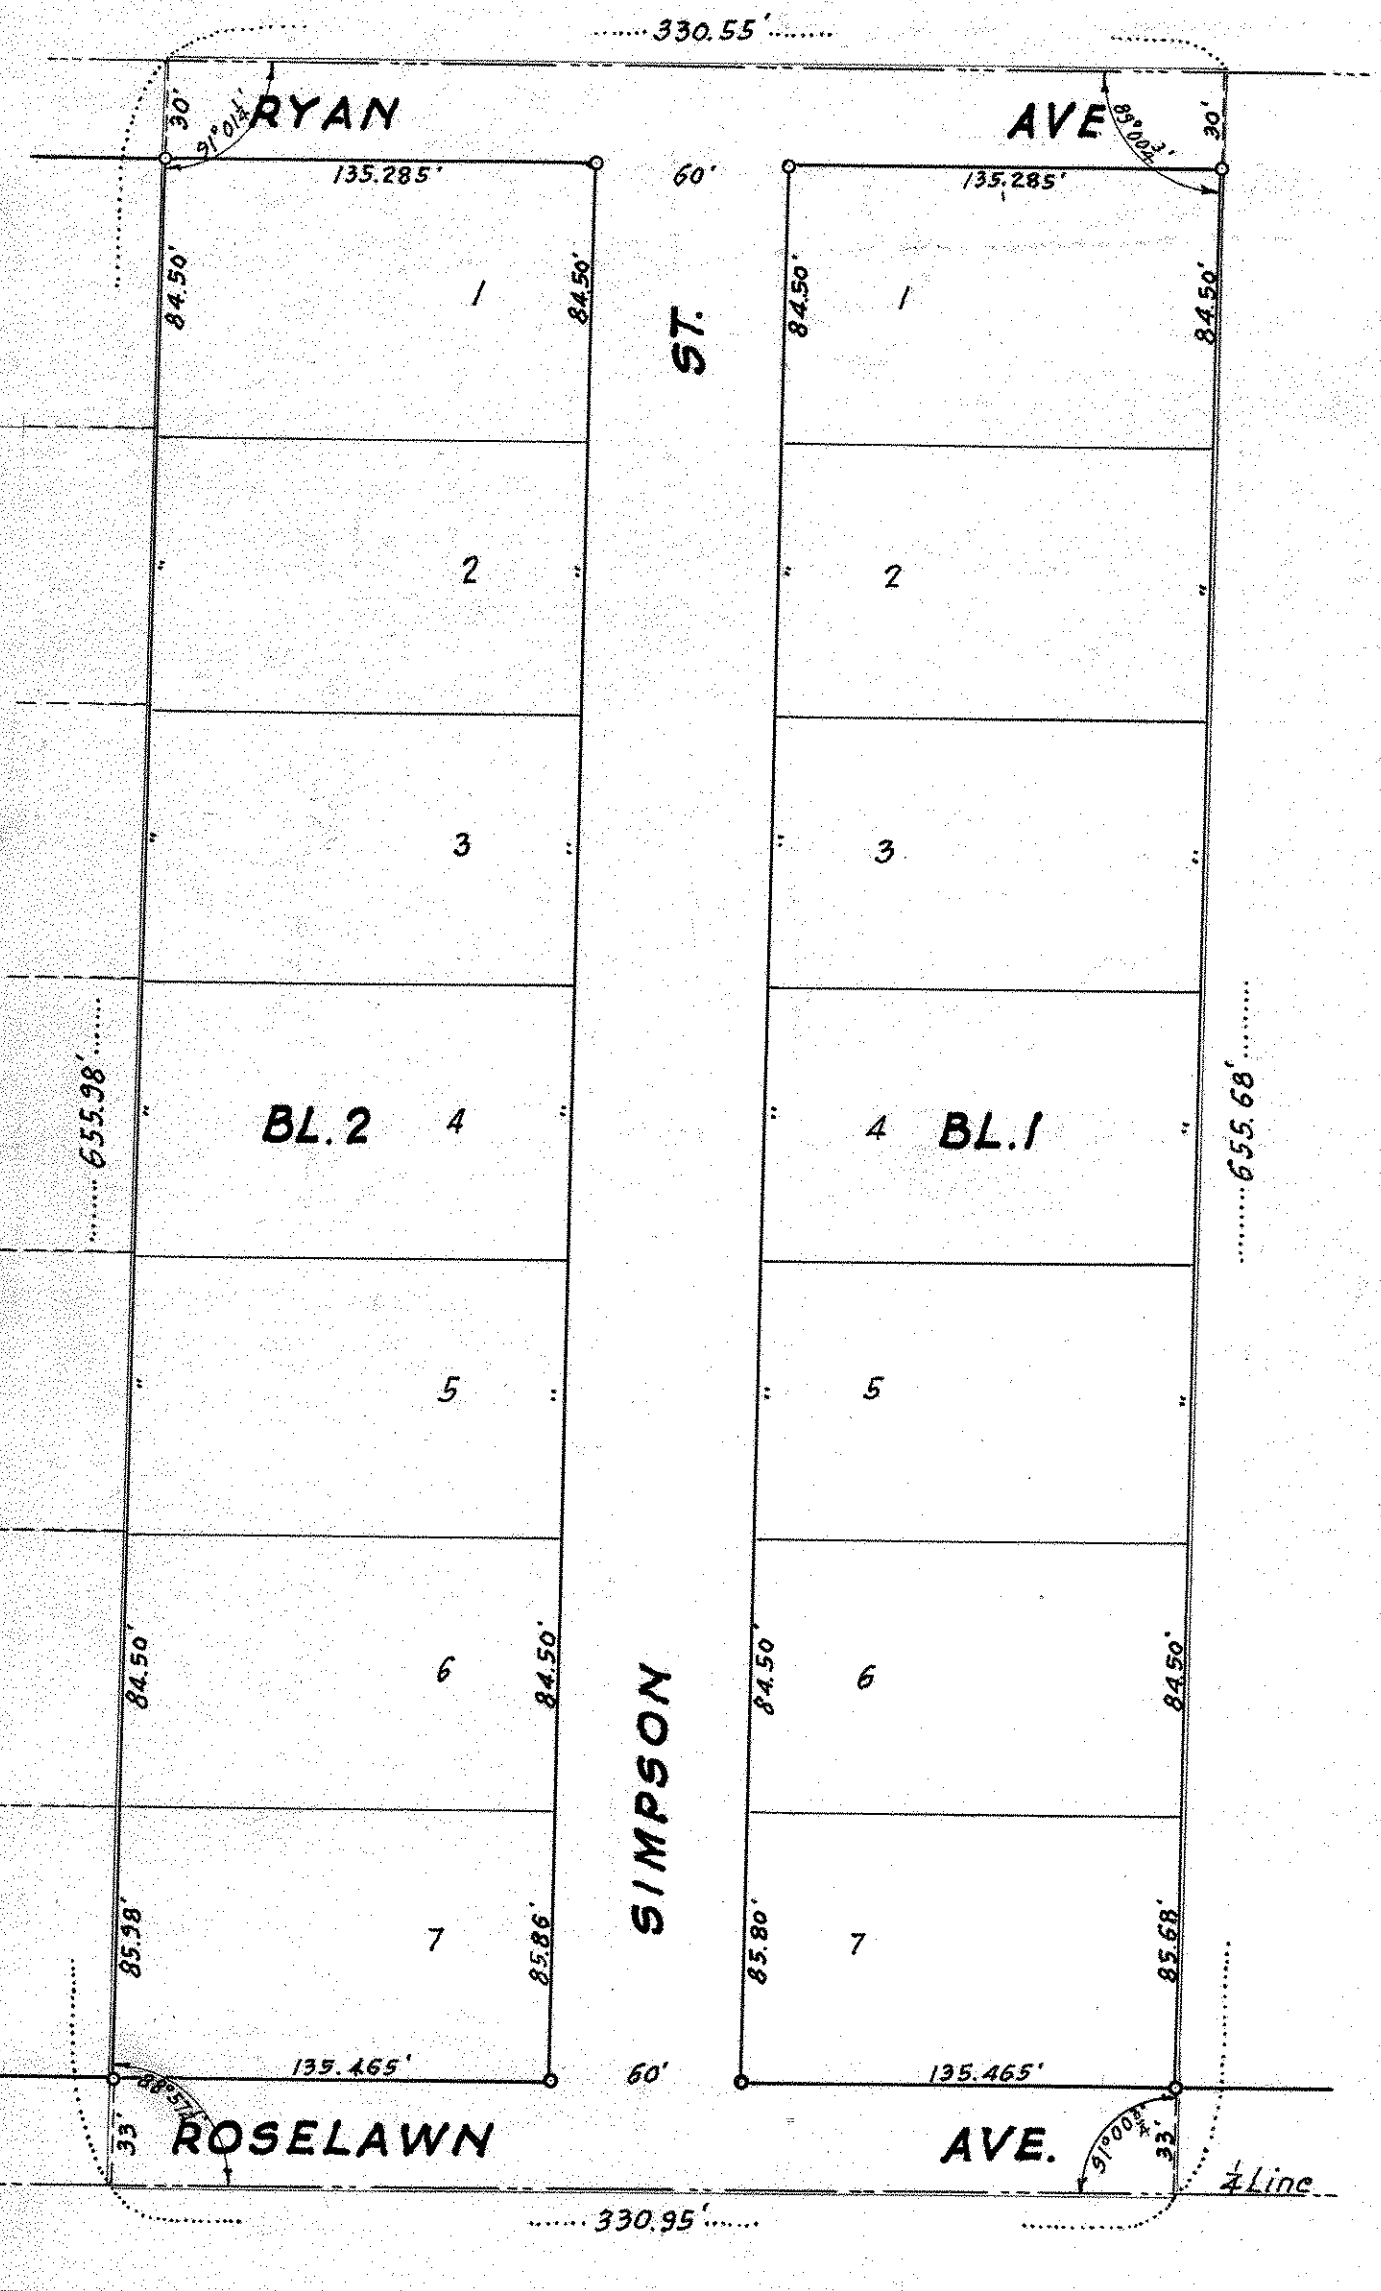


KAY-REEN HOMESITES

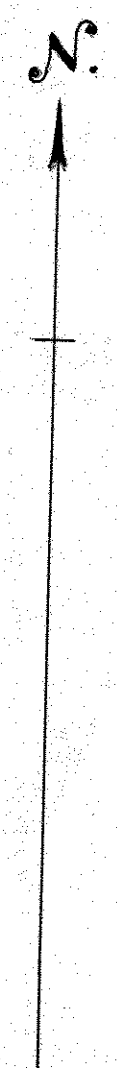

o Indicates Irons
 Scale 1" = 60'

I hereby certify to having surveyed the property described on this plat as KAY-REEN HOMESITES and have placed irons at the corners as shown and the same is correct. There is no low wet ground nor any traveled road or easement on or across same except as shown.

F. J. Armstrong
 Registered Civil Engineer and Land Surveyor
 Minnesota Certificate No. 878.

State of Minnesota }
 County of Ramsey }⁵⁵ On this 22 day of March A.D. 1948 before me the undersigned personally appeared F. J. Armstrong to me known to be the person described in and who executed the foregoing instrument and acknowledged that he executed the same as his free act and deed.

Lorena C. Bach
 Notary Public, Ramsey County, Minn.
 My commission expires Dec 29, 1949

This is to certify that Raymond H. Schacht, the owner of the following described property: The East One-half (1/2) of the South-east quarter (S.E. 1/4) of the Southwest quarter (S.W. 1/4) of the Northwest quarter (N.W. 1/4) of Section Fifteen (15) Township Twenty-nine (29) Range Twenty-three (23) West has caused the same to be surveyed and platted and hereafter known as KAY-REEN HOMESITES and hereby dedicates to the public for public use forever all streets shown hereon.

In presence of
Karen M. Schacht
Conrad Williams

Witness my hand and seal this 17 day of March A.D. 1948.
Raymond H. Schacht

State of Wyoming }
 County of Natrona }⁵⁵ On this 17 day of MARCH A.D. 1948 before the undersigned personally appeared Raymond H. Schacht to me known to be the person described in and who executed the foregoing instrument and acknowledged that he executed the same as his own free act and deed.

John H. Casery
 Notary Public, Natrona County, Wym.
 My commission expires Feb. 4, 1950

Accepted and approved this 19 day of March A.D. 1948.

George H. Koverood
Herbert Sweet
Walter W. Carley
Levin G. Mortenson } Plat Commissioners.
 Commissioner of Public Works.

Accepted and approved by the Township Board of Rose Township.
Joan M. Mobery
 Clerk of Township.

Accepted and approved by the Board of County Commissioners this 22 day of March A.D. 1948.
 Ramsey County, Minnesota.

Rayne R. Monarch
 County Auditor, Ramsey County, Minn.