


HOMEVILLE

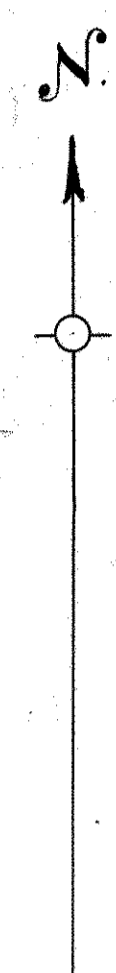

I hereby certify to having surveyed the property described on this plat as "HOMEVILLE" and have placed irons at the corners as shown and the same is correct. There is no low wet ground nor any traveled road or easement on or across same except as shown.

F. J. Armstrong
Registered Civil Engineer and Land Surveyor.
Minnesota Certificate No. 878

State of Minnesota }
County of Ramsey } On this 12th day of March A.D. 1948 before me personally appeared F. J. Armstrong to me known to be the person described in and who executed the foregoing instrument and acknowledged that he executed the same as his free act and deed.

Loena to Bach
Notary Public, Ramsey County, Minn.
My commission expires 10-29-49

This is to certify that Margaret Lindig and Dorothy C. Lindig, as joint tenants, owners of the following described property:— The South One-half (1/2) of the Northeast quarter (NE 1/4) of the Northwest quarter (NW 1/4) of Section 15, Township 29, Range 23 West except the North 103.63 feet of the South 460.89 feet of the East 203.00 feet thereof according to the U.S. Government Survey thereof; have caused the same to be surveyed and platted and hereafter known as "HOMEVILLE" and hereby dedicate to the public for public use forever all streets, avenues and lanes shown hereon.
Witness our hand and seal this 26th day of March A.D. 1948.

In presence of
Betty Raschler
J. J. Armstrong

Margaret Lindig
Dorothy C. Lindig

State of Minnesota }
County of Ramsey } On this 26th day of March A.D. 1948 before me personally appeared Margaret Lindig and Dorothy C. Lindig to me known to be the persons described in and who executed the foregoing instrument and acknowledged that they executed the same as their own free act and deed.

Loena to Bach
Notary Public, Ramsey County, Minn.
My commission expires 10-29-49

Accepted and approved this 9th day of APRIL A.D. 1948.


George to Versoed
Herbert to West
William W. Carley
Orin D. Mortenson
Plat Commissioners.
Commissioner of Public Works.

Accepted and approved by the Township Board of Rose Township.

Joan Memesey
Clerk of Township

Accepted and approved by the Board of County Commissioners this 12th day of APRIL A.D. 1948.
Ramsey County, Minnesota.

Gene B. Brown
County Auditor, Ramsey County, Minn.

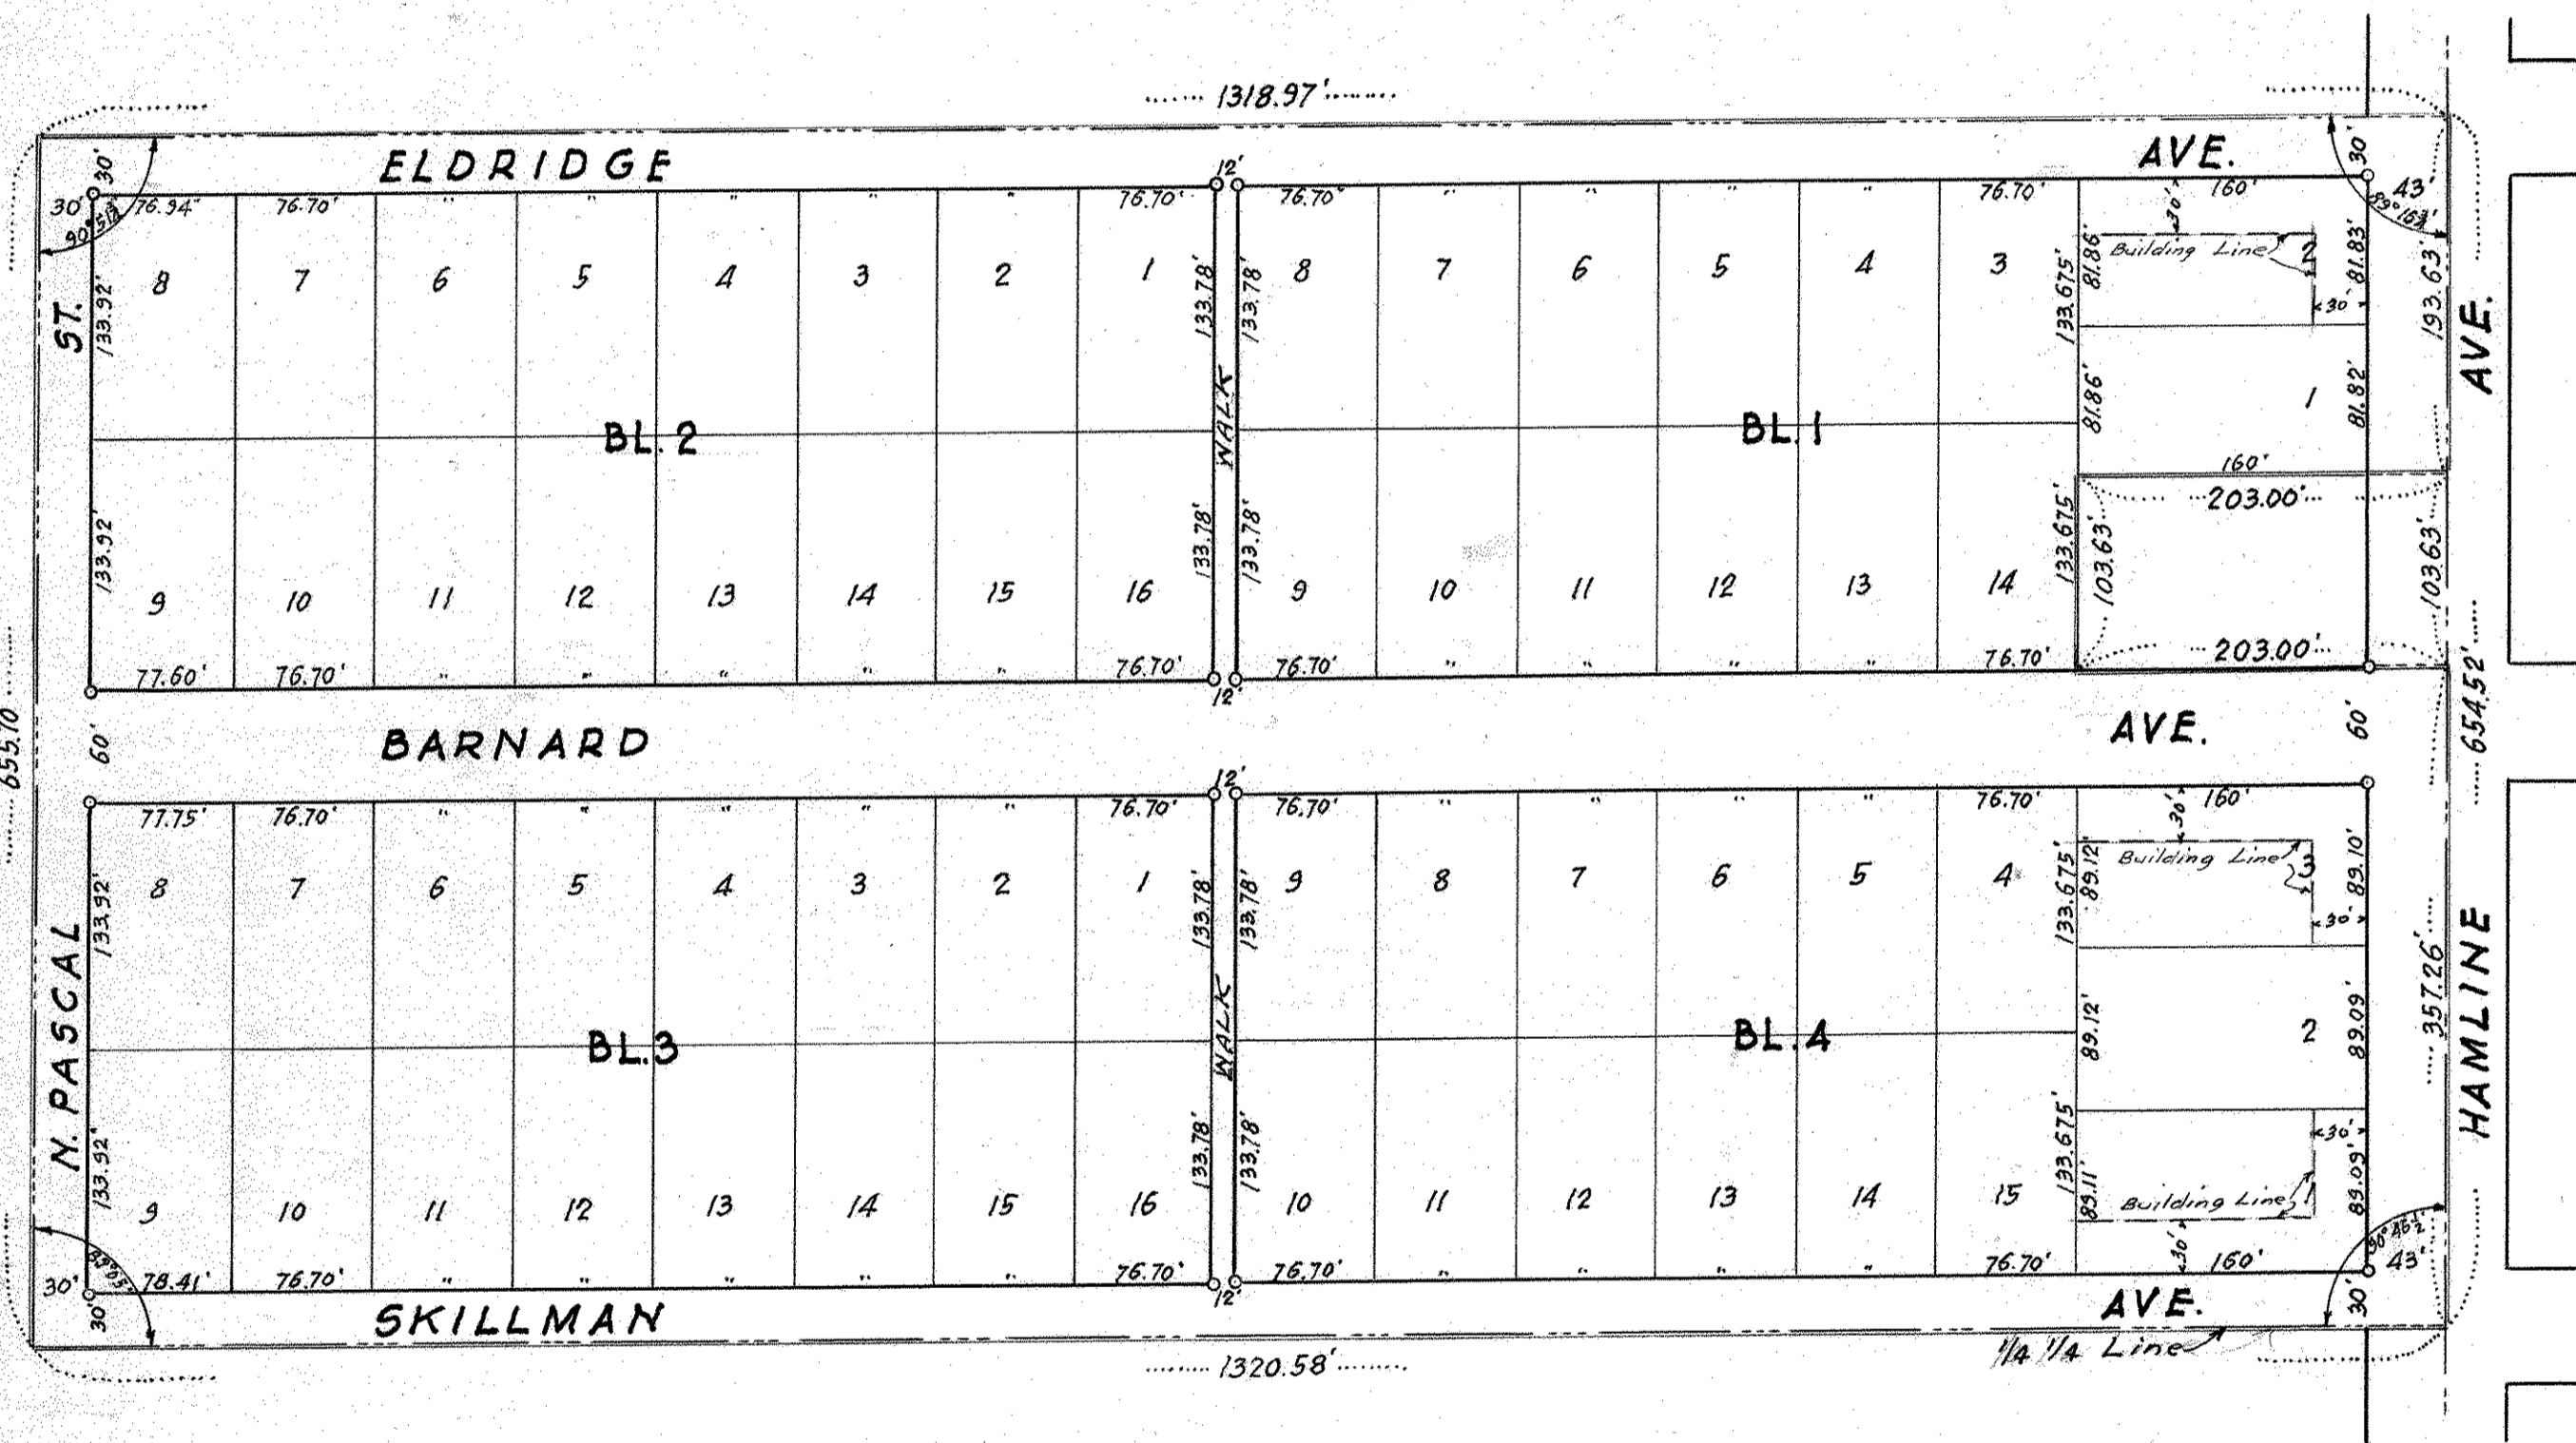

o Indicates Irons
Scale 1"=100'