


GREENFIELD PLAT 2

RAMSEY COUNTY, MINN.

Scale-1 inch=100 feet
 • Indicates iron monument

R.C. Wolfgram
 Surveyor

2337

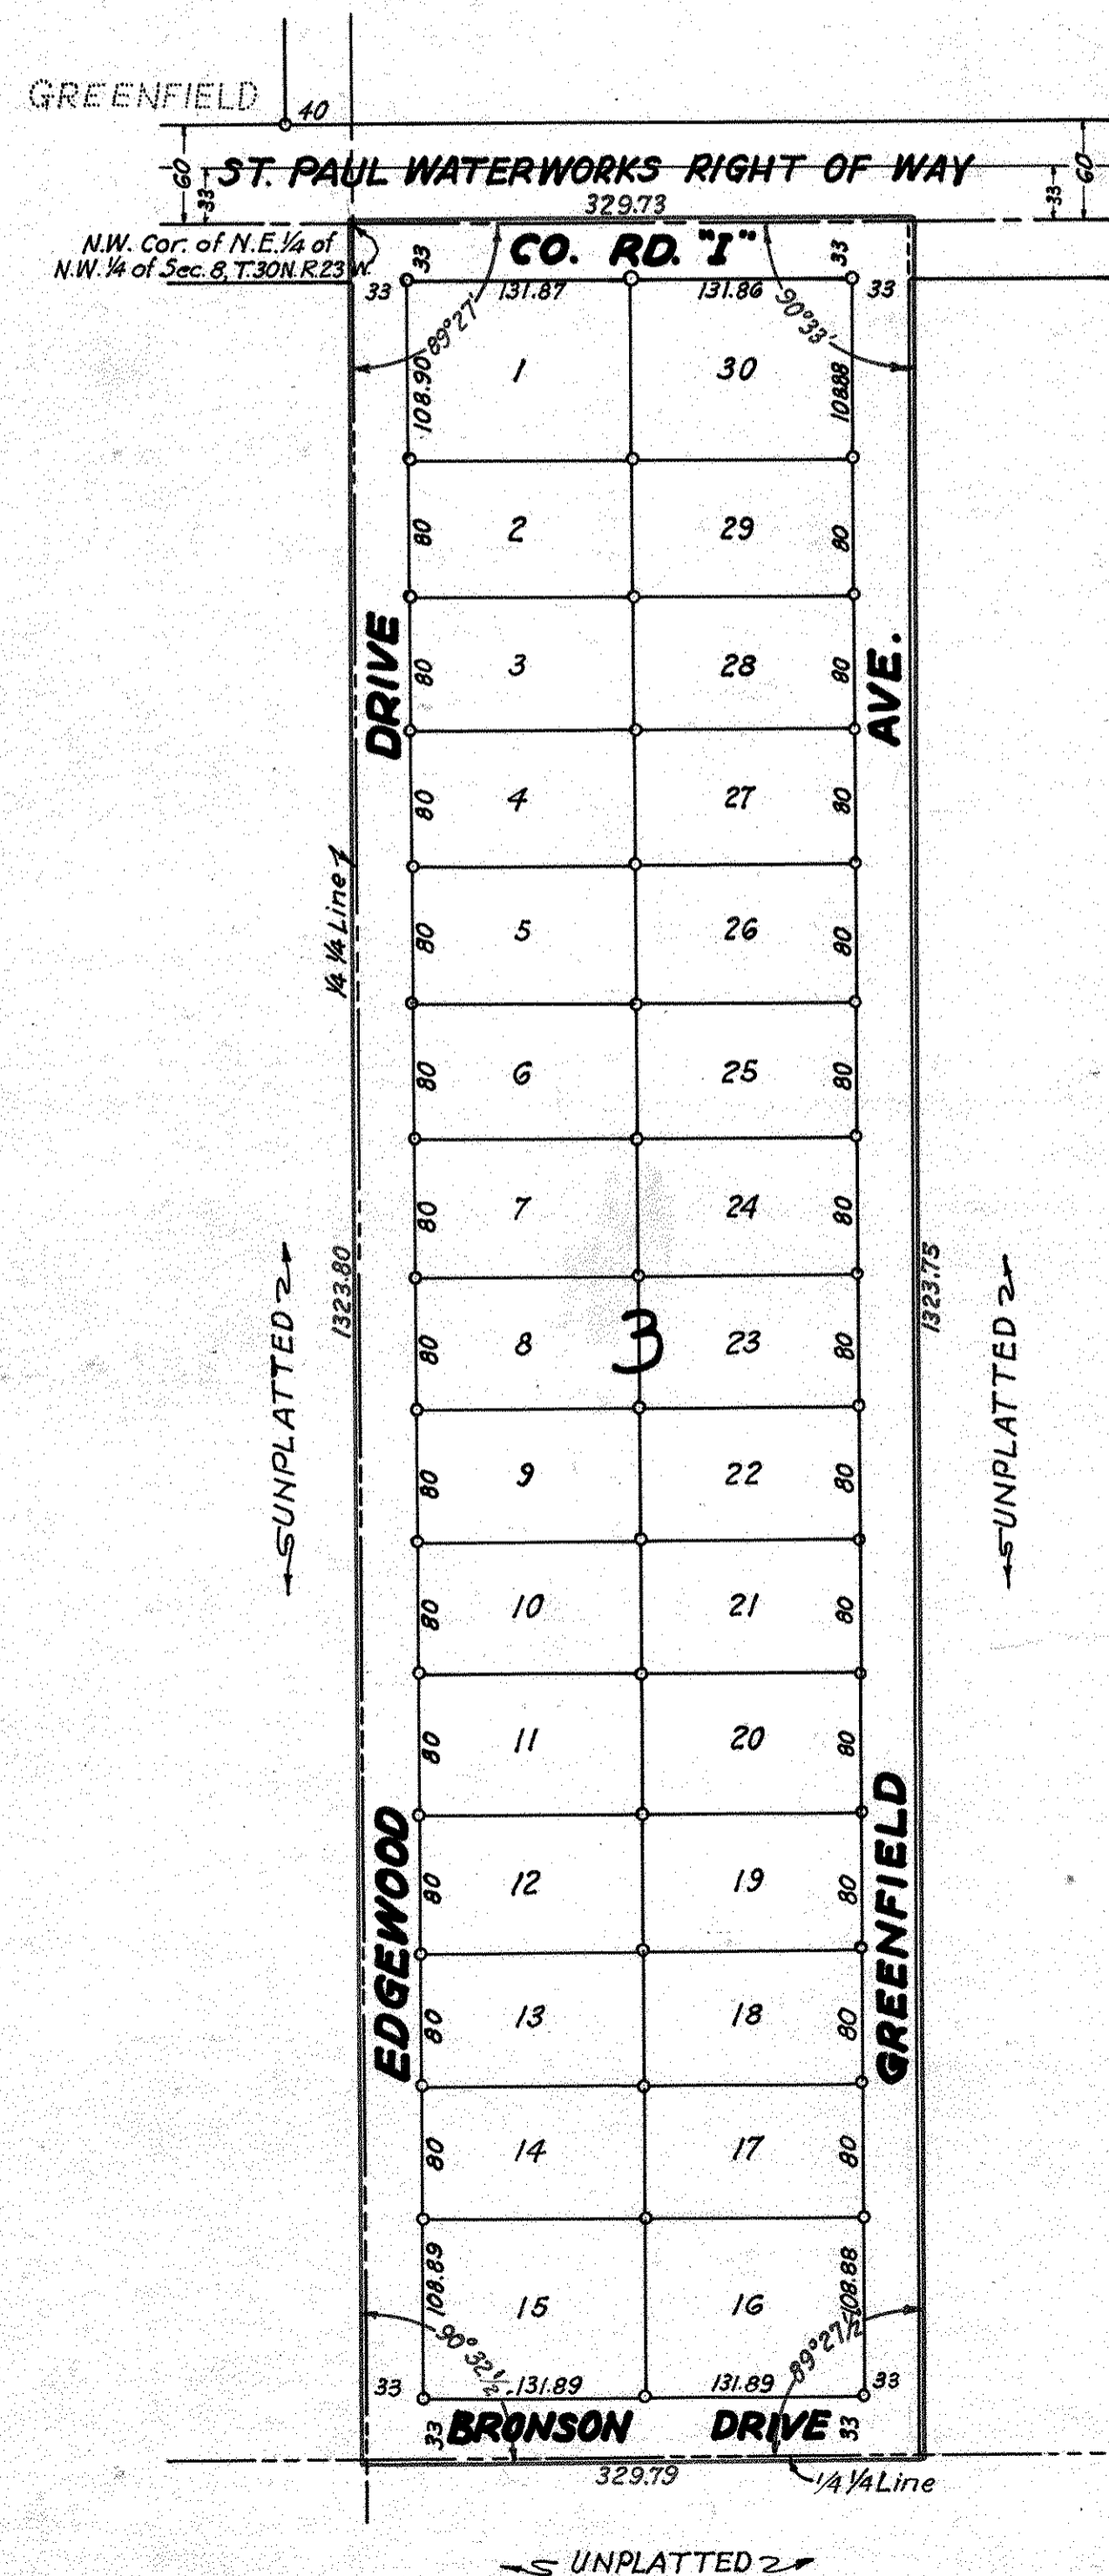

I hereby certify to having surveyed the property described on this plat as Greenfield Plat 2 and have placed irons at the corners as shown and the same is correct. There is no low wet ground nor any traveled road or easement on or across same except as shown.

R.C. Wolfgram
 Registered Surveyor
 Minnesota Certificate No. 1340

State of Minnesota } s.s.
 County of Ramsey }

On this 9th day of May A.D. 1946 before me the undersigned personally appeared R.C. Wolfgram to me known to be the person described in and who executed the foregoing instrument and acknowledged that he executed the same as his free act and deed.

Alvah D. Crampton
 Notary Public, Ramsey County, Minnesota
 My commission expires _____

ALVAH D. CRAMPTON,
 Notary Public, Ramsey County, Minn.
 My Commission Expires Aug 27, 1946.

This is to certify that I, Ernest E. Gustafson, unmarried, owner of the West one fourth (W. 1/4) of Northeast quarter (N.E. 1/4) of Northwest quarter (N.W. 1/4) of Section eight (8) Township thirty (30) North, Range twenty-three (23) West, have caused the same to be surveyed and platted and hereafter known as Greenfield Plat 2, as shown by this plat, and hereby dedicate to the public and for the public use forever all drives, avenues and roads as shown.

Witness my hand and seal this 25th day of May A.D. 1946

In presence of
W. Allard
Katherine F. Allard

Ernest E. Gustafson

State of Minnesota } s.s.
 County of Ramsey }

On this 25th day of May A.D. 1946 before me the undersigned personally appeared Ernest E. Gustafson to me known to be the person described in and who executed the foregoing instrument and acknowledged that he executed the same as his free act and deed.

W. Allard
 Notary Public, Ramsey County, Minnesota
 My commission expires March 29, 1951

R. W. ALLARD
 Notary Public, Ramsey County, Minn.
 My commission expires March 29, 1951

Accepted and approved this 23rd day of April A.D. 1946 -

George H. Hennocah
Herbert J. West
Wilbur W. Coffey
James A. Nordstrom
 Plat Commission
 Commissioner of Public Works

Accepted and approved by the Township Board of Mounds View Township

Ernie Bucher
 Clerk of Township

Accepted and approved by the Board of County Commissioners this 3rd day of May A.D. 1946, Ramsey County, Minnesota.

Eugene J. Monick
 County Auditor, Ramsey County, Minnesota

Recorded May 5, 1948
 Abstract # 1176121