

I hereby certify that this is a correct Map of Lienu's Subdivision of Lots 1, 2, & 3 Block 93, West St. Paul Proper as surveyed by me in the month of July 1882  
St. Paul July 20/82

G. P. Proh,  
Surveyor.

St. Paul July 20, 1882.  
We Charles H. Lienu and Mathilde Lienu hereby certify, that we are the proprietors of Lots 1, 2, & 3 of Block 93, West St. Paul Proper, and that we have caused the same to be surveyed, and subdivided as hereon designated to the end that the same may be recorded as the law directs

In Presence of  
Frank C. Oliver  
Thomas Howard  
Charles H. Lienu  
Mathilde Lienu

# LIENAU'S SUBDIVISION.


OF  
LOTS 1, 2 and 3 BLOCK 93  
WEST ST. PAUL PROPER.

STATE OF MINNESOTA,  
County of Ramsey,  
OFFICE OF THE REGISTER OF DEEDS.  
This is to certify that the within instrument was filed for Record in this office, at St. Paul, on the 18 day of August, D. 1882 at 2:20 clock P. M. and that the same was duly recorded in Book 17 of Plats page 47  
By G. P. Proh  
Deputy.

This plat document is an UNOFFICIAL copy of a Subdivision Plat or Registered Land Survey and is made available for information purposes only.  
To obtain an official copy please contact the Ramsey County Recorder's Office.

State of Minnesota }  
County of Ramsey }  
Before me the undersigned a Notary Public personally appeared Charles H. Lienu and Mathilde Lienu his wife, this 20 day of July 1882 to me known to be the identical persons therein expressed  
St. Paul 20 July 1882

Frank C. Oliver  
Notary Public  
Ramsey Co. Minn.

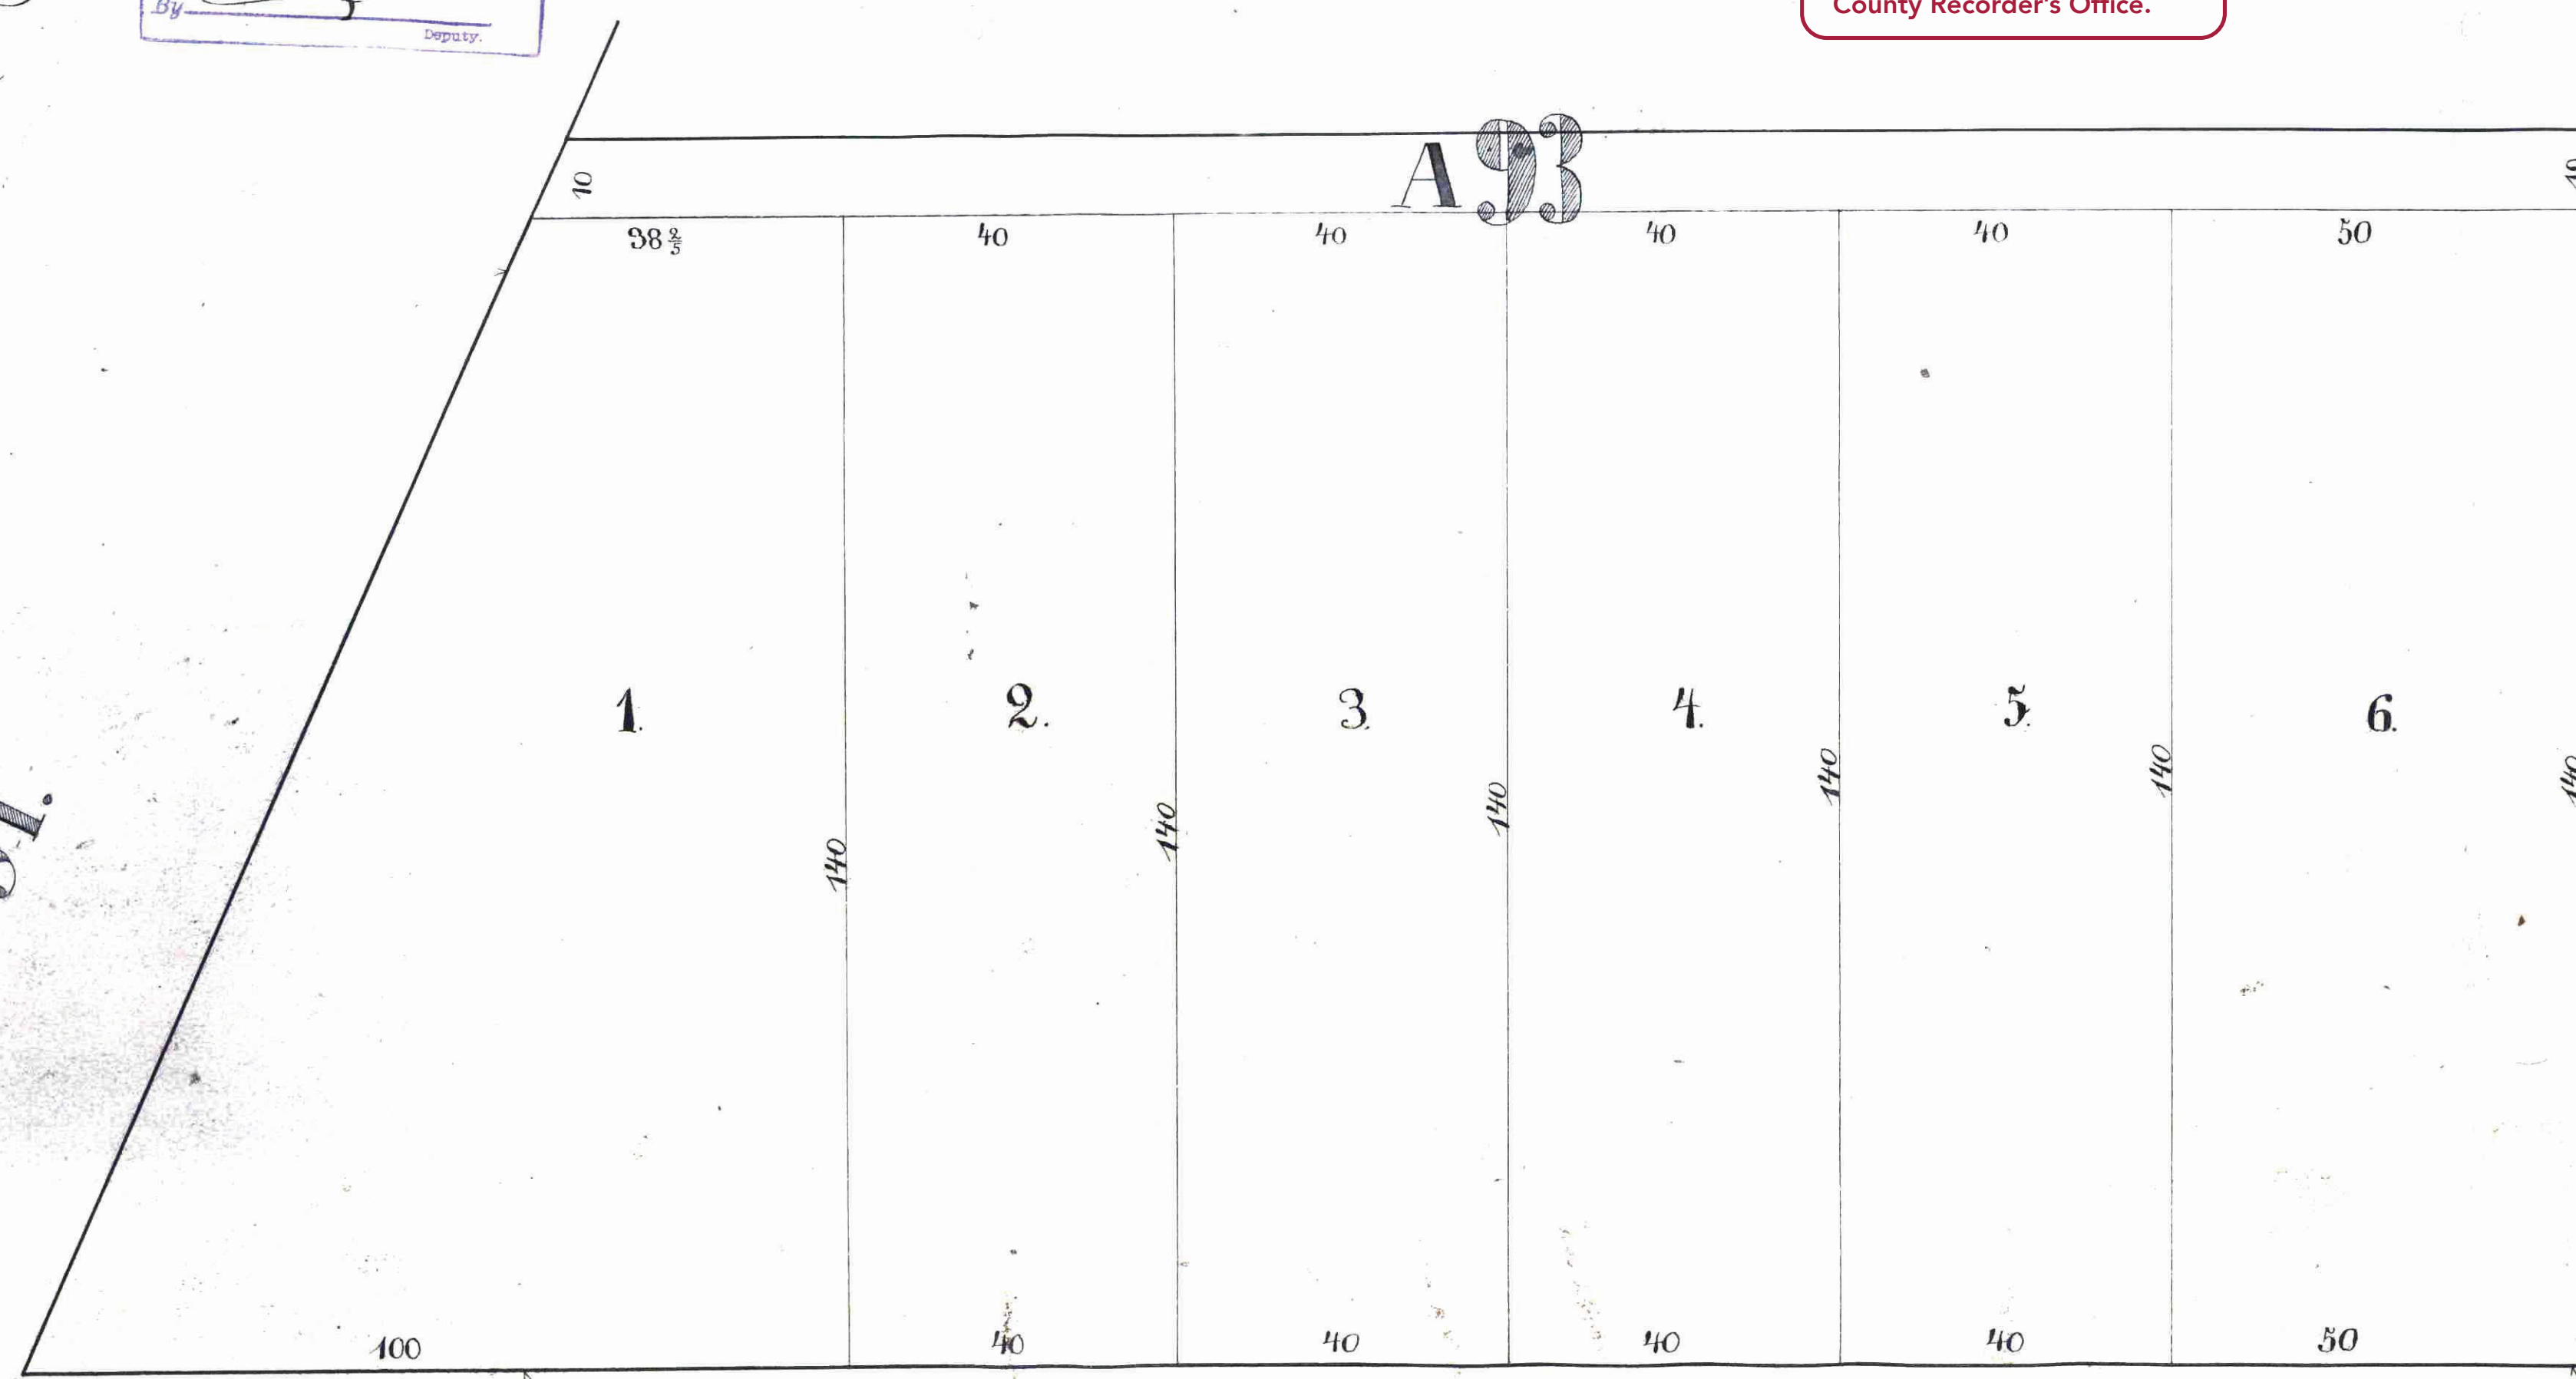

I do hereby certify to have examined the above plat and recommend its approval  
L. W. Ransom  
City Eng.  
Taxes Paid August 1882  
J. M. Cardy  
County Auditor  
Approved July 22<sup>nd</sup> 1882  
St. Paul  
Plat Commission  
S. S. Folsom  
W. A. Mabley  
J. A. Starkey

Accepted by the  
City Council August 15 1882  
J. M. Cardy  
City Auditor  
August 15/82

