


ST. JOHNS LITTLE CANADA HEIGHTS

Labore PL

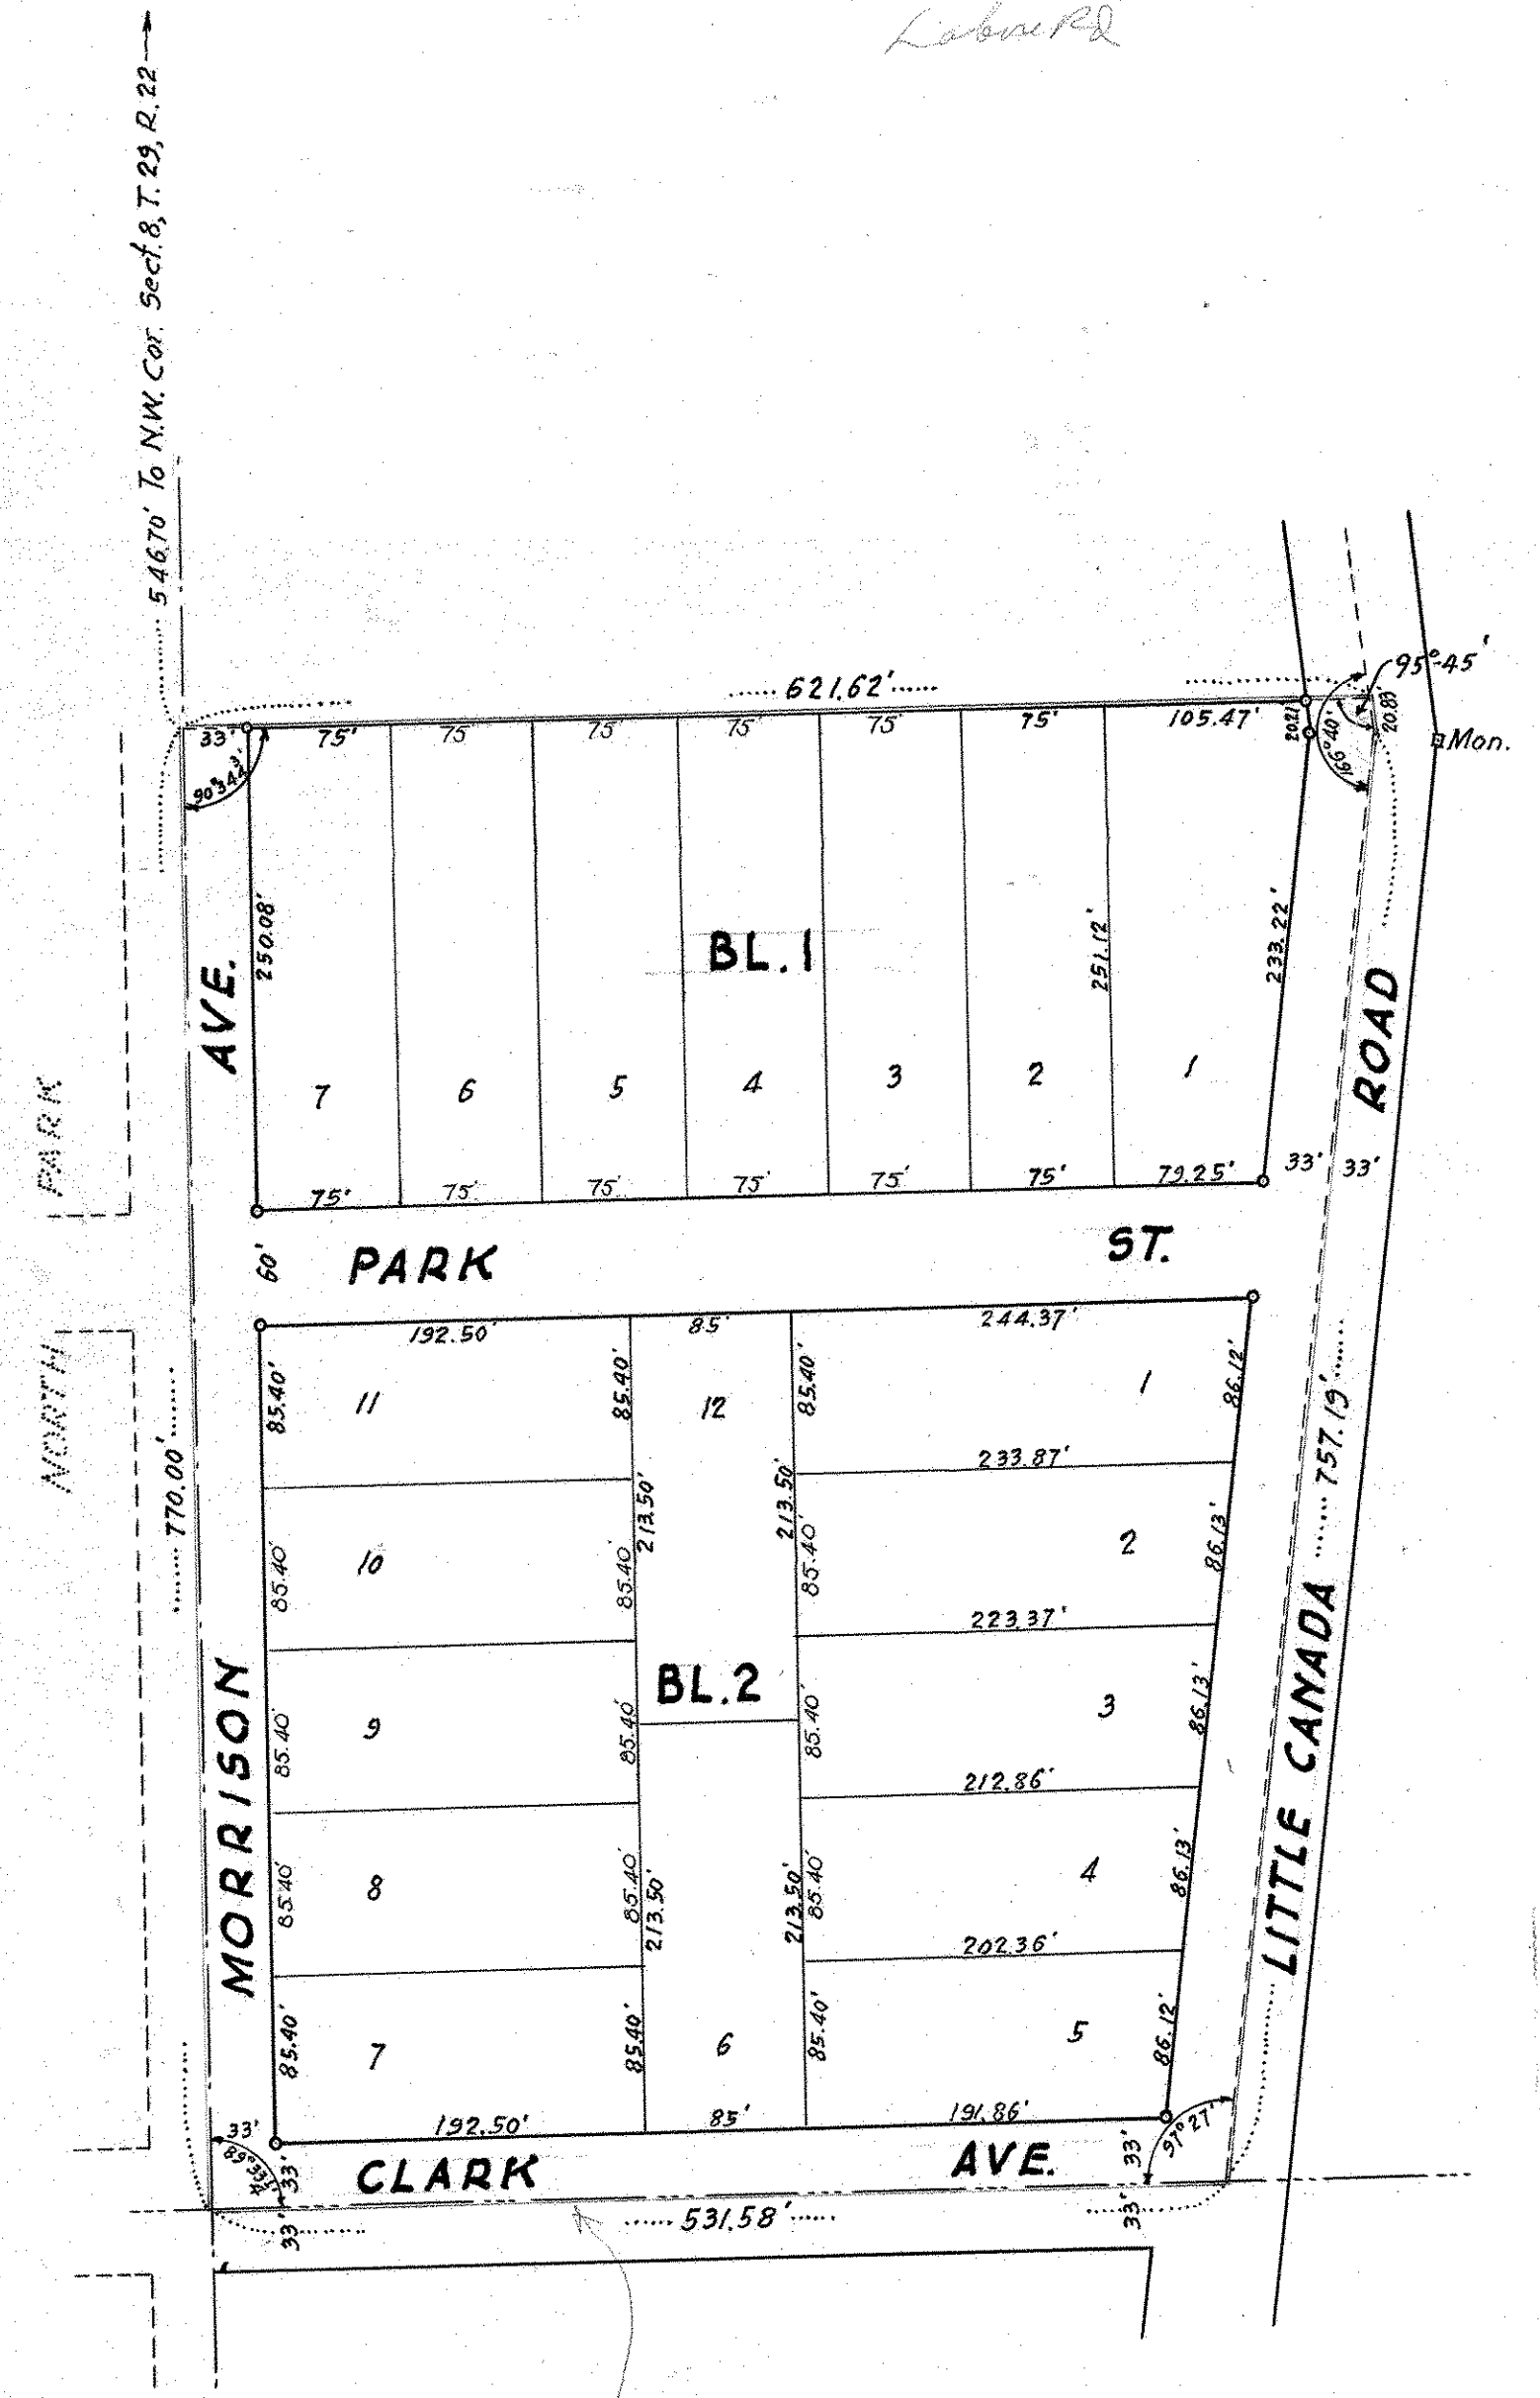

546.70' To NW Cor. Sect. 8, T. 29, R. 22

PARK NORTH MORRISON

AVE. ST. ROAD

PARK ST.

CLARK AVE.

LITTLE CANADA ROAD

Scale 1"=100'
o Indicates Irons

I hereby certify to having surveyed the property described on this plat as "St. Johns Little Canada Heights" and have placed irons at the corners as shown and the same is correct. There is no low wet ground nor any traveled road or easement on or about same except as shown.

F. J. Armstrong
Registered Civil Engineer and Land Surveyor
Minnesota Certificate No. 878.

State of Minnesota }
County of Ramsey } 55 On this 4th day of August A.D. 1948 before me the undersigned personally appeared F. J. Armstrong, to me known to be the person described in and who executed the foregoing instrument and acknowledged that he executed the same as his free act and deed.

Lorena C. Bach
Notary Public, Ramsey County, Minn.
My commission expires Oct. 29, 1949

This is to certify that Saint John the Evangelist Church of New Canada, Minnesota, a corporation existing under and pursuant to the laws of the State of Minnesota, owner of the following described property:- All except the North 546.70 feet of that part of the West One-half of the Northwest quarter of Section Eight (8), Township Twenty-nine (29), Range Twenty-two (22) lying West of the Little Canada Road has caused the same to be surveyed and platted and hereafter known as "St. Johns Little Canada Heights" and hereby dedicate to the public for public use forever all streets, avenues and roads shown hereon.

Witness our hand and seal this 5th day of Aug. A.D. 1948
Saint John the Evangelist Church of New Canada, Minn. a corporation.

In presence of
Jessie J. Meunier
Josephine M. Stiechen

Rev. Arthur H. Durand Vice-President.
Henry Tessier Secretary.

State of Minnesota }
County of Ramsey } 55 On this ___ day of ___ A.D. 1948 before me the undersigned, personally known, who being by me duly sworn, did say that said Reverend Arthur H. Durand is vice-president and said Henry Tessier is secretary of Saint John the Evangelist Church of New Canada, Minn. a corporation and that said instrument was signed and sealed in behalf of said corporation by authority of its Board of Directors and said Reverend Arthur H. Durand and Henry Tessier acknowledged said instrument to be the free act and deed of said corporation.

Florian D. Rosey
Notary Public, Ramsey County, Minn.
My commission expires Oct. 11, 1954

Accepted and approved this 5th day of August A.D. 1948.

George C. Berneid
Herbert S. West } Plat Commissioners.
Alvah D. Crumpton
Milton Long Commissioner of Public Works.

Accepted and approved by the Township Board of New Canada Township.

J. Ericson
Clerk of Township.

Accepted and approved by the Board of County Commissioners this 3rd day of Aug. A.D. 1948
Ramsey County, Minn.

Eugene D. Monick
County Auditor, Ramsey County, Minn.