

M. STARK'S ADDITION.

ST. PAUL, MINN.


W.F. BRETTSCHEIDER, SURVEYOR.

This plat document is an UNOFFICIAL copy of a Subdivision Plat or Registered Land Survey and is made available for information purposes only.



To obtain an official copy please contact the Ramsey County Recorder's Office.

o Indicates Iron.
Scale 1 inch = 30 Feet.

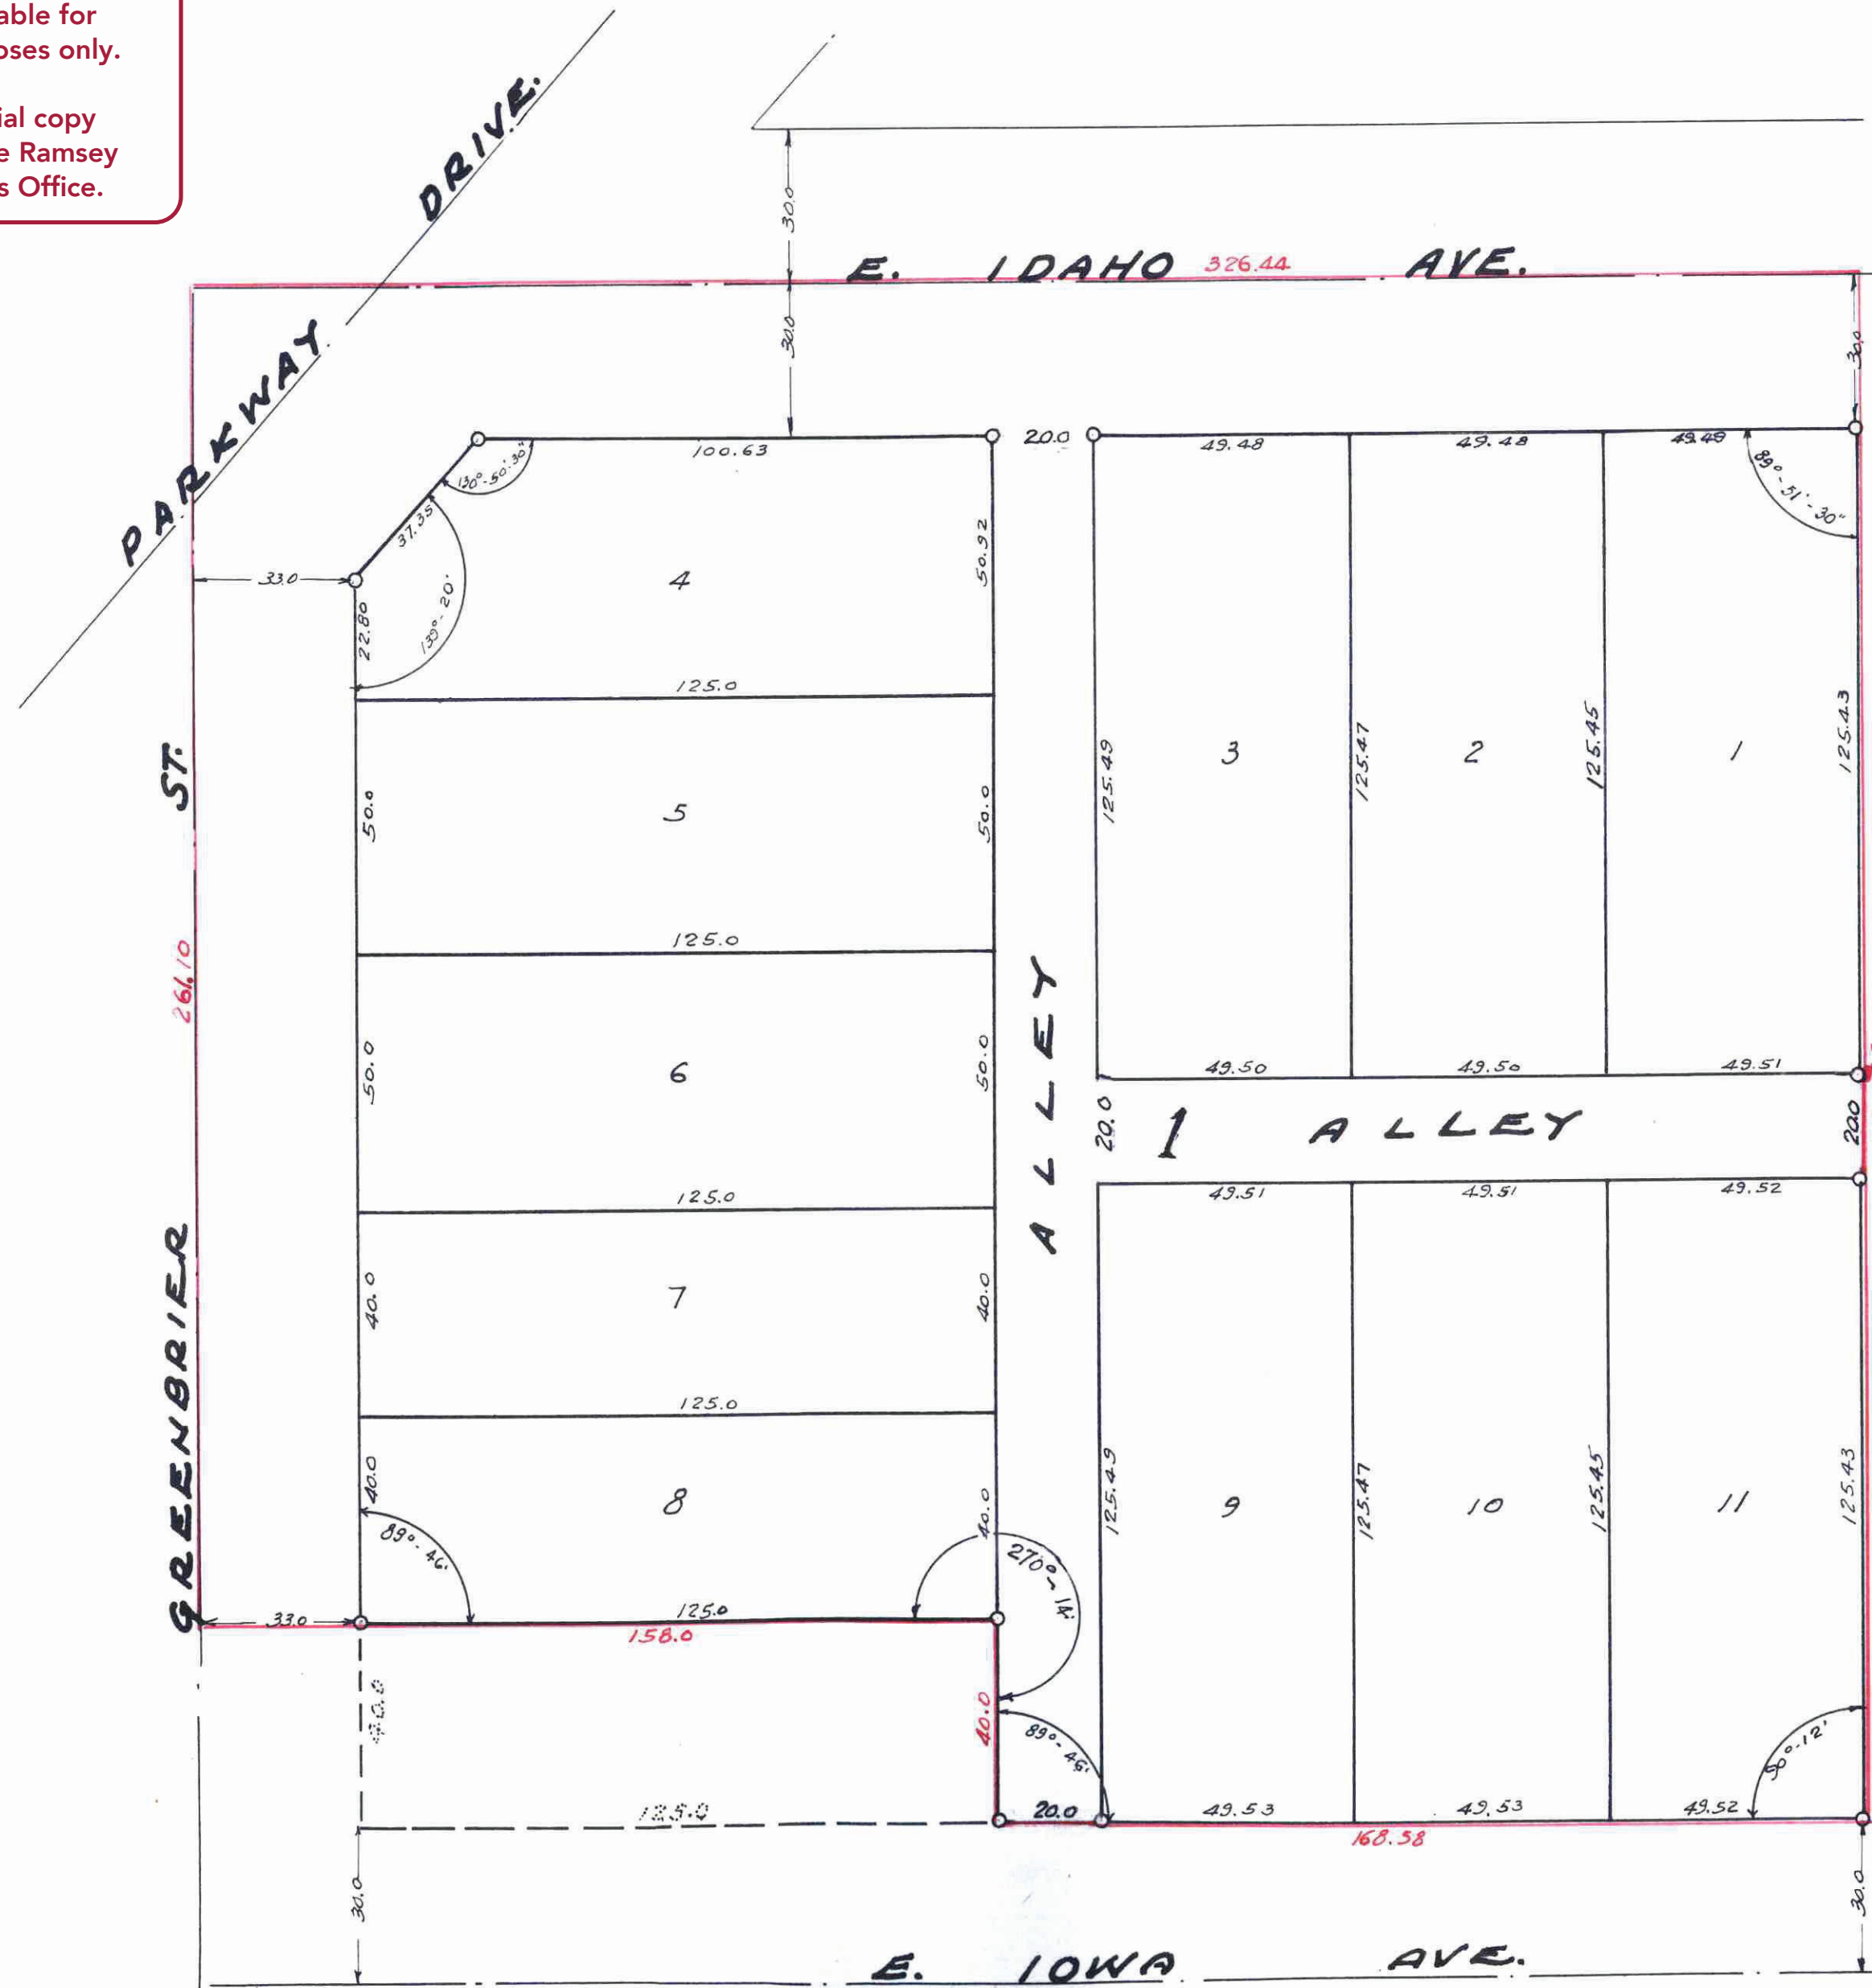

I hereby certify to having surveyed the property described on this plat as M. Stark's Addition and have placed irons at the corners as shown and the same is correct. There is no low wet ground nor any traveled road or easement on or across same except as shown.

W.F. Brettschneider
Registered Surveyor, Minnesota Certificate No. 931.

State of Minnesota }
County of Ramsey }
On this 4th day of Sept A.D. 1948, before me personally appeared W. F. Brettschneider, to me well known and acknowledged that he executed the foregoing certificate as his own free act and deed.

M. Johnson
Notary Public, Ramsey County, Minnesota
My commission expires 9-14-50

This is to certify that Maria C. (Mrs. Oscar H.) Stark, widow, Olga M. (Mrs. Albert P.) Rogalla, Eva C. Stark, and Carl C. Stark, owners of the West one-half (W 1/2), of the North 5 Acres of the West one-half (W 1/2), of the South one-half (S 1/2), of the Northeast one-quarter (NE 1/4), of the Northeast one-quarter (NE 1/4), of Section twenty (20), Township twenty-nine (29), Range twenty-two (22), Except the South 70 feet of the West 158 feet thereof, have caused the same to be surveyed and platted, and hereafter known as M. Stark's Addition, and hereby dedicate to the public, for public use forever all streets, Avenues, Alley's & Drives as hereon indicated.

Witness our hands and seals this 4th day of Sept 1948.
In presence of
M. Johnson
Maria C. Stark
Albert P. Rogalla
Carl C. Stark
Eva C. Stark
John Rogalla
Mrs. John Rogalla
Emil Stark
Dorothy M. Stark

State of Minnesota)
County of Ramsey)
On this 4th day of Sept A.D. 1948, before me the undersigned personally appeared Maria C. (Mrs. Oscar H.) Stark, Olga M. (Mrs. Albert P.) Rogalla, and husband Albert P. Rogalla, Eva C. Stark, now (Mrs. John Rogalla) and husband Mr. John Rogalla, to me known to be persons described in and who executed the foregoing instrument and acknowledged that they executed the same as their free act and deed.

M. Johnson
Notary Public, Ramsey County, Minnesota.
My Commission expires 9-14-50





Accepted and approved this 15 day of September 1948

George K. Howard
Herbert West
Alvin D. Crampton } Plat Commission.
William Rosen } Commissioner of Public Works.

Accepted by the Council Sept 16 1948.

Approved Sept 16 1948.

H. F. Council
City Clerk.

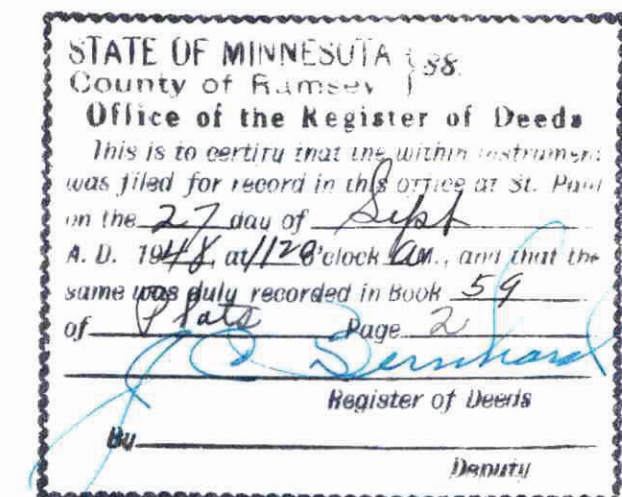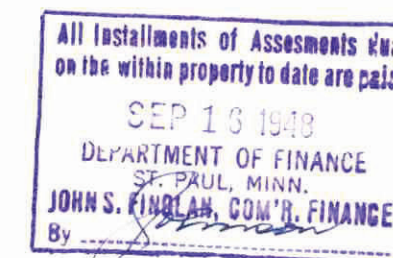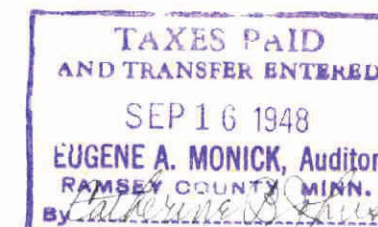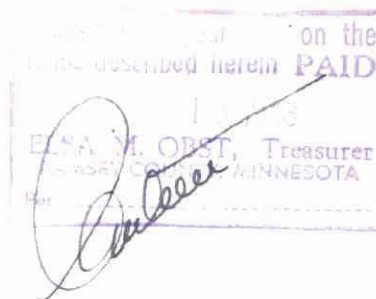

1187035