


ROSEVILLE HEIGHTS

VILLAGE OF ROSEVILLE, RAMSEY COUNTY, MINNESOTA

SCALE = 150 FT. PER INCH O INDICATES IRON MONUMENT.

SAINT PAUL PARK

CO. ROAD

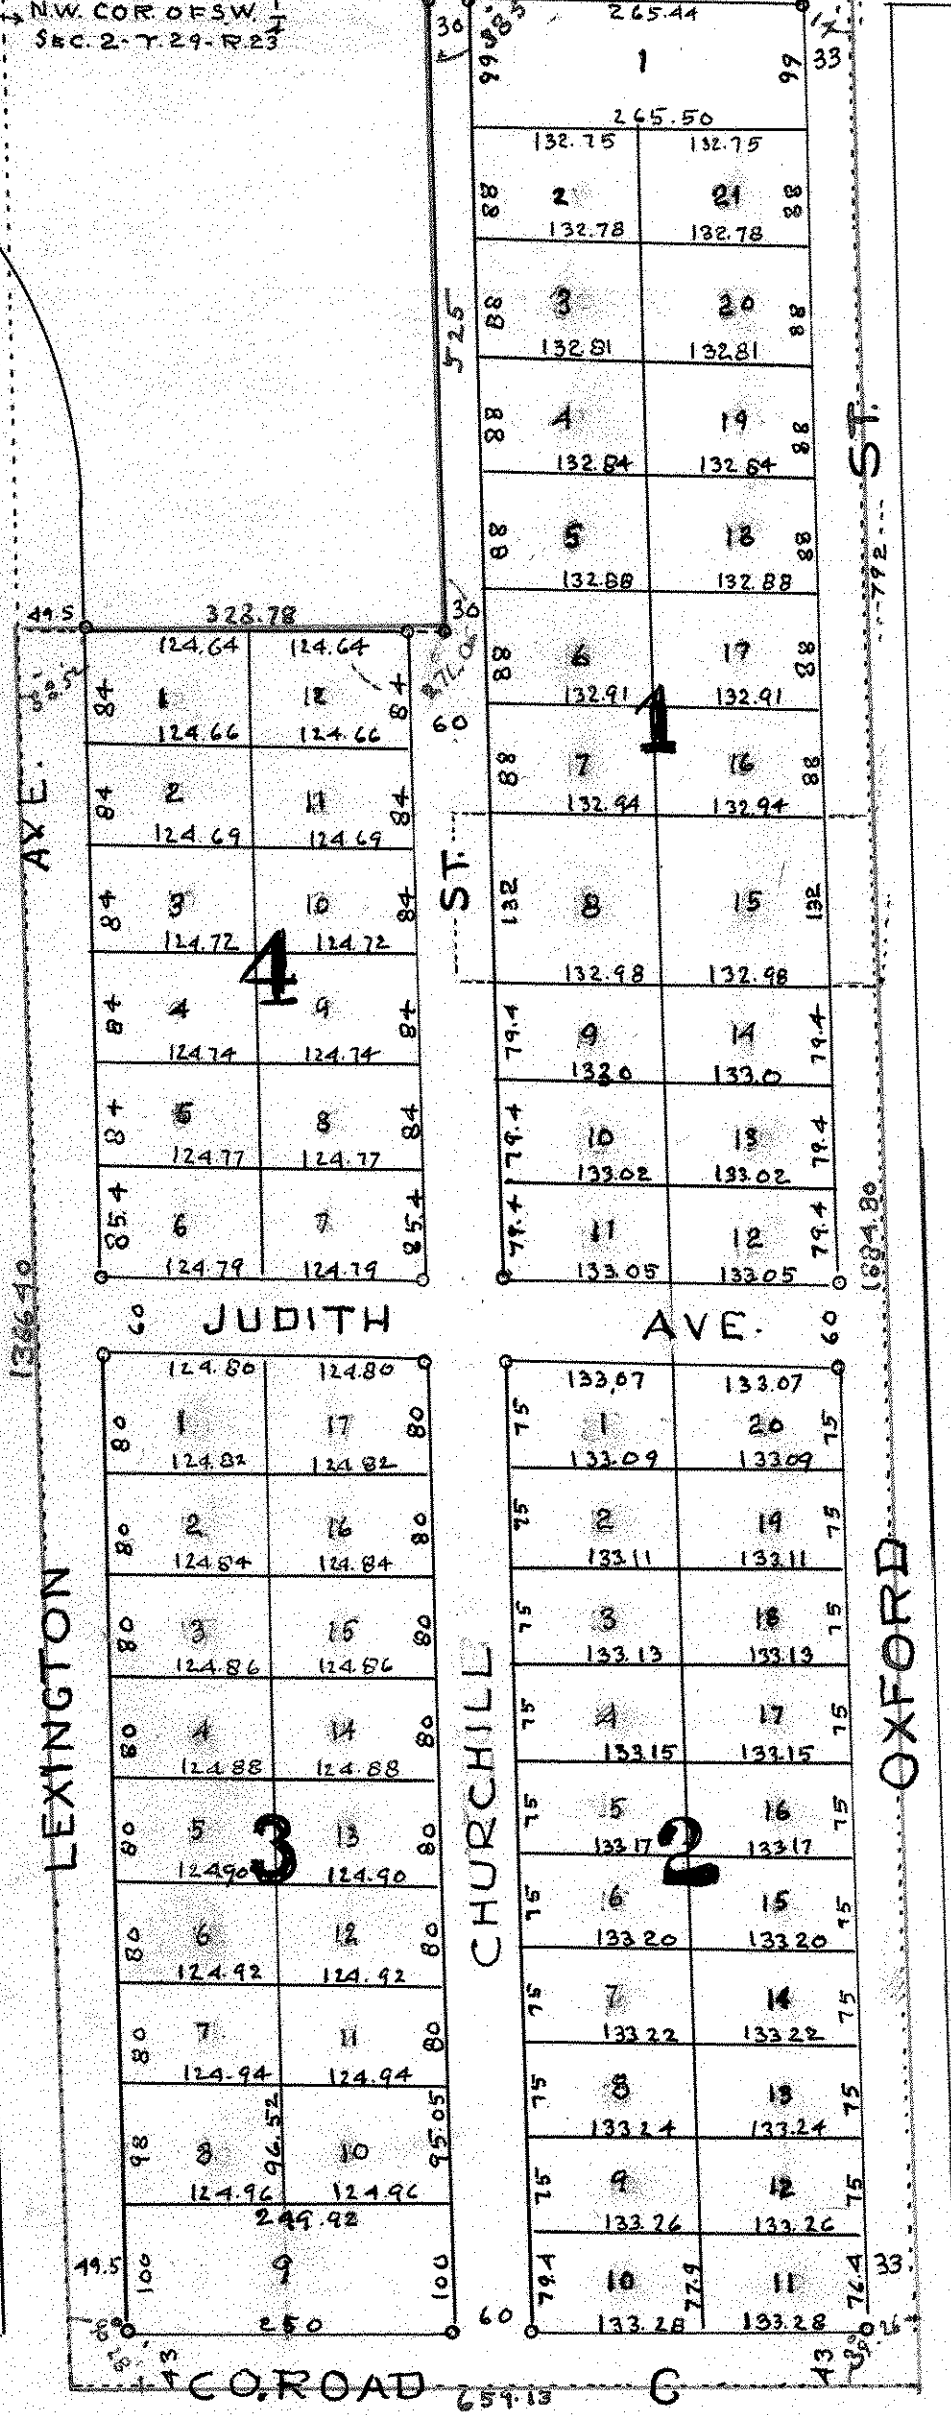

I hereby certify to having surveyed the property described on this plat as Roseville Heights, Village of Roseville, Ramsey County, Minnesota, and have placed iron monuments at the corners as shown and the same is correct.

There is no low wet ground nor any traveled road or easement on or across same except as shown.

Charles Murray
Registered Civil Engineer and Land Surveyor
Minnesota Certificate No. 379

State of Minnesota }
County of Ramsey } ss

on this 16th day of August A.D. 1948 before me personally appeared Charles Murray to me well known and acknowledged that he executed the foregoing Certificate as his own free act and deed.

John O. Tomer
Notary Public, Ramsey County, Minnesota.
My Commission expires March 17, 1954

This is to certify that Katherine Reiling widow Owner of the west half of the west half of the southwest Quarter (w/2 w/2 of SW 1/4) of section 2 Town 29 North Range 23 West lying north of County Road C, except the north 525 feet of the west half of said tract and except the south 132 feet of the north 792 feet of the east half of the west half of the southwest Quarter Section 2, and Arthur Carrier and Martha Carrier husband and wife Owners of the South 132 feet of the north 792 feet of the east half of the west half of the southwest Quarter of said Section 2 have caused the same to be surveyed and plotted and hereafter known as Roseville Heights, and hereby dedicate to the public for public use forever all Roads, Streets and Avenues as shown on this plat.

In presence of

Witness our hands and seals this 16 day of August 1948

Leo Reiling
Marj Jane Reiling

Arthur Carrier
Martha Carrier

State of Minnesota }
County of Ramsey } ss

on this 10th day of August 1948 before me the undersigned personally appeared Katherine Reiling and Arthur Carrier and Martha Carrier to me known to be the persons described in and who executed the foregoing instrument and acknowledged that they executed the same as their own free act and deed.

Robert Reiling
Notary Public, Ramsey County, Minnesota
My Commission expires Apr 28, 1956

accepted and approved this 5th day of November 1948

George W. Norwood
Herbert West
Alvah J. Crampton
Milton Rosen
Plat Commissioners
Commissioner of Public Works

accepted and approved by the Council of the Village of Roseville, Ramsey County, Minnesota this 31st day of August 1948

Geord Mamberly
Village Clerk