


# ROSE LANG'S ADDITION.

RAMSEY COUNTY MINN.

THOMAS J. WELCH.  
SURVEYOR.

SCALE 1" = 100'  
IRON MONUMENT.

NORTH LINE OF SW 1/4 OF SW 1/4 OF SEC. 33-30-23.

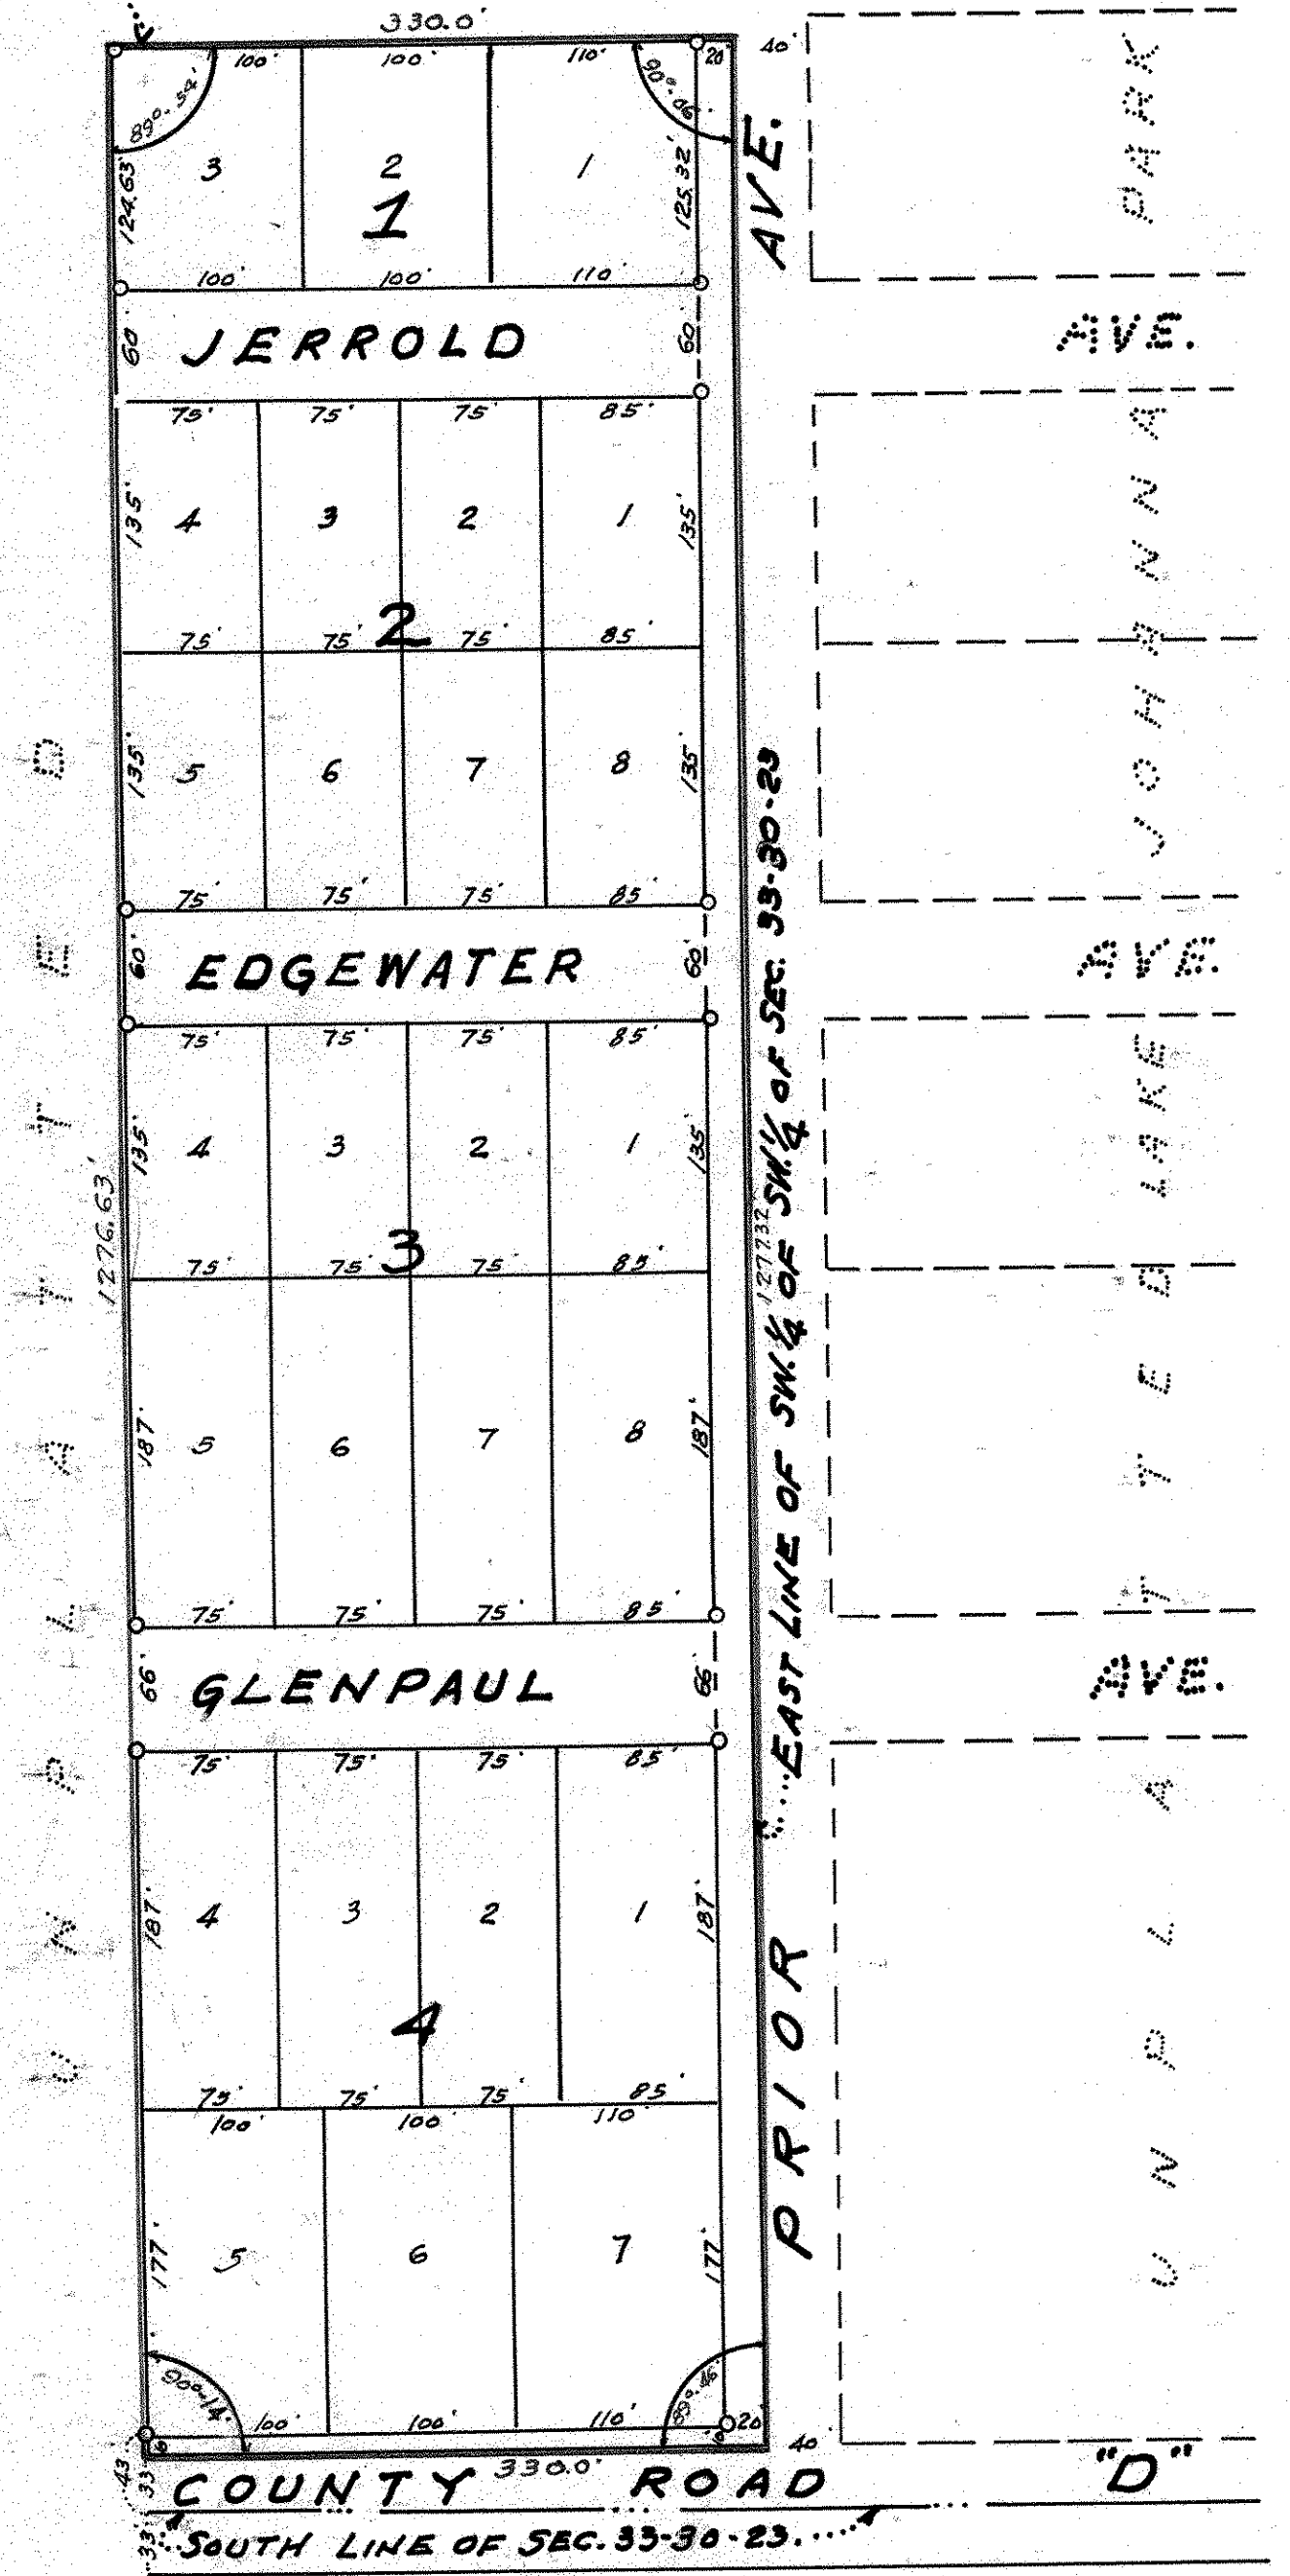

I hereby certify to having surveyed the property described on this plat as Rose Lang's Addition and have placed irons at the corners as shown and the same is correct.  
There is no low wet ground nor any traveled road or easement on or across same except as shown.

Thomas J. Welch  
Registered Surveyor, Minnesota Certificate No. 555

State of Minnesota )  
County of Ramsey ) On this 16 day of November, A.D. 1948 before me the undersigned personally appeared Thomas J. Welch, to me known to be the person described in and who executed the foregoing instrument and acknowledged that he executed the same as his free act and deed.

Raymond J. Rockstrom  
Notary Public, Ramsey County, Minnesota.  
My Commission Expires April 15, 1952

This is to certify that I, Rose Lang, unmarried, am the owner of the East twenty (20) rods of the South west one-quarter (SW 1/4) of the South west one-quarter (SW 1/4) of Section thirty-three (33), Township thirty-three (33), Range twenty-three (R-23), have caused the same to be surveyed and plotted and hereafter known as Rose Lang's Addition as shown by this plat and hereby dedicate to the public and for the public use forever all avenues as shown.

Witness my hand and seal this 16 day of November A.D. 1948.

In presence of

Long Calisto  
Rose Lang  
Russell T. Jones

State of Minnesota )  
County of Ramsey ) On this 16 day of November, A.D. 1948 before me the undersigned personally appeared Rose Lang, to me known to be the person described in and who executed the foregoing instrument and acknowledged that she executed the same as her free act and deed.

B.W. Sansome  
Notary Public, Ramsey County, Minnesota.  
My commission expires June 3, 1949

Accepted and approved by the Township Board of Mounds View Township.  
James L. Buckner  
Township Clerk.

Accepted and approved this 9th day of May A.D. 1949.

George H. Haggard  
Herbert L. West } Plat Commission  
Abraham D. Brantton  
Orville K. Owen } Commissioner of Public Works.

Accepted and approved by the Board of County Commissioners on the 23rd day of May A.D. 1949.  
Osgood A. Morsink  
County Auditor, Ramsey County, Minnesota.