

MARKOE'S

SUBDIVISION


Saint Paul Nov. 27. 1875

Assessments paid
D. W. Remy City Treasurer
per George Rice deputy

Office of Register of Deeds
Ramsey County Minnesota
Filed for Record November 27th A.D. 1875
at 10³⁵ o'clock A.M.

Theodore Sander
Register of Deeds
By Henry O'Gorman Deputy

Auditors Office Ramsey Co. Minn
Saint Paul Nov 27th 1875.
Dues paid. S. Lee Davis
County Auditor
per D. C. Oliver deputy

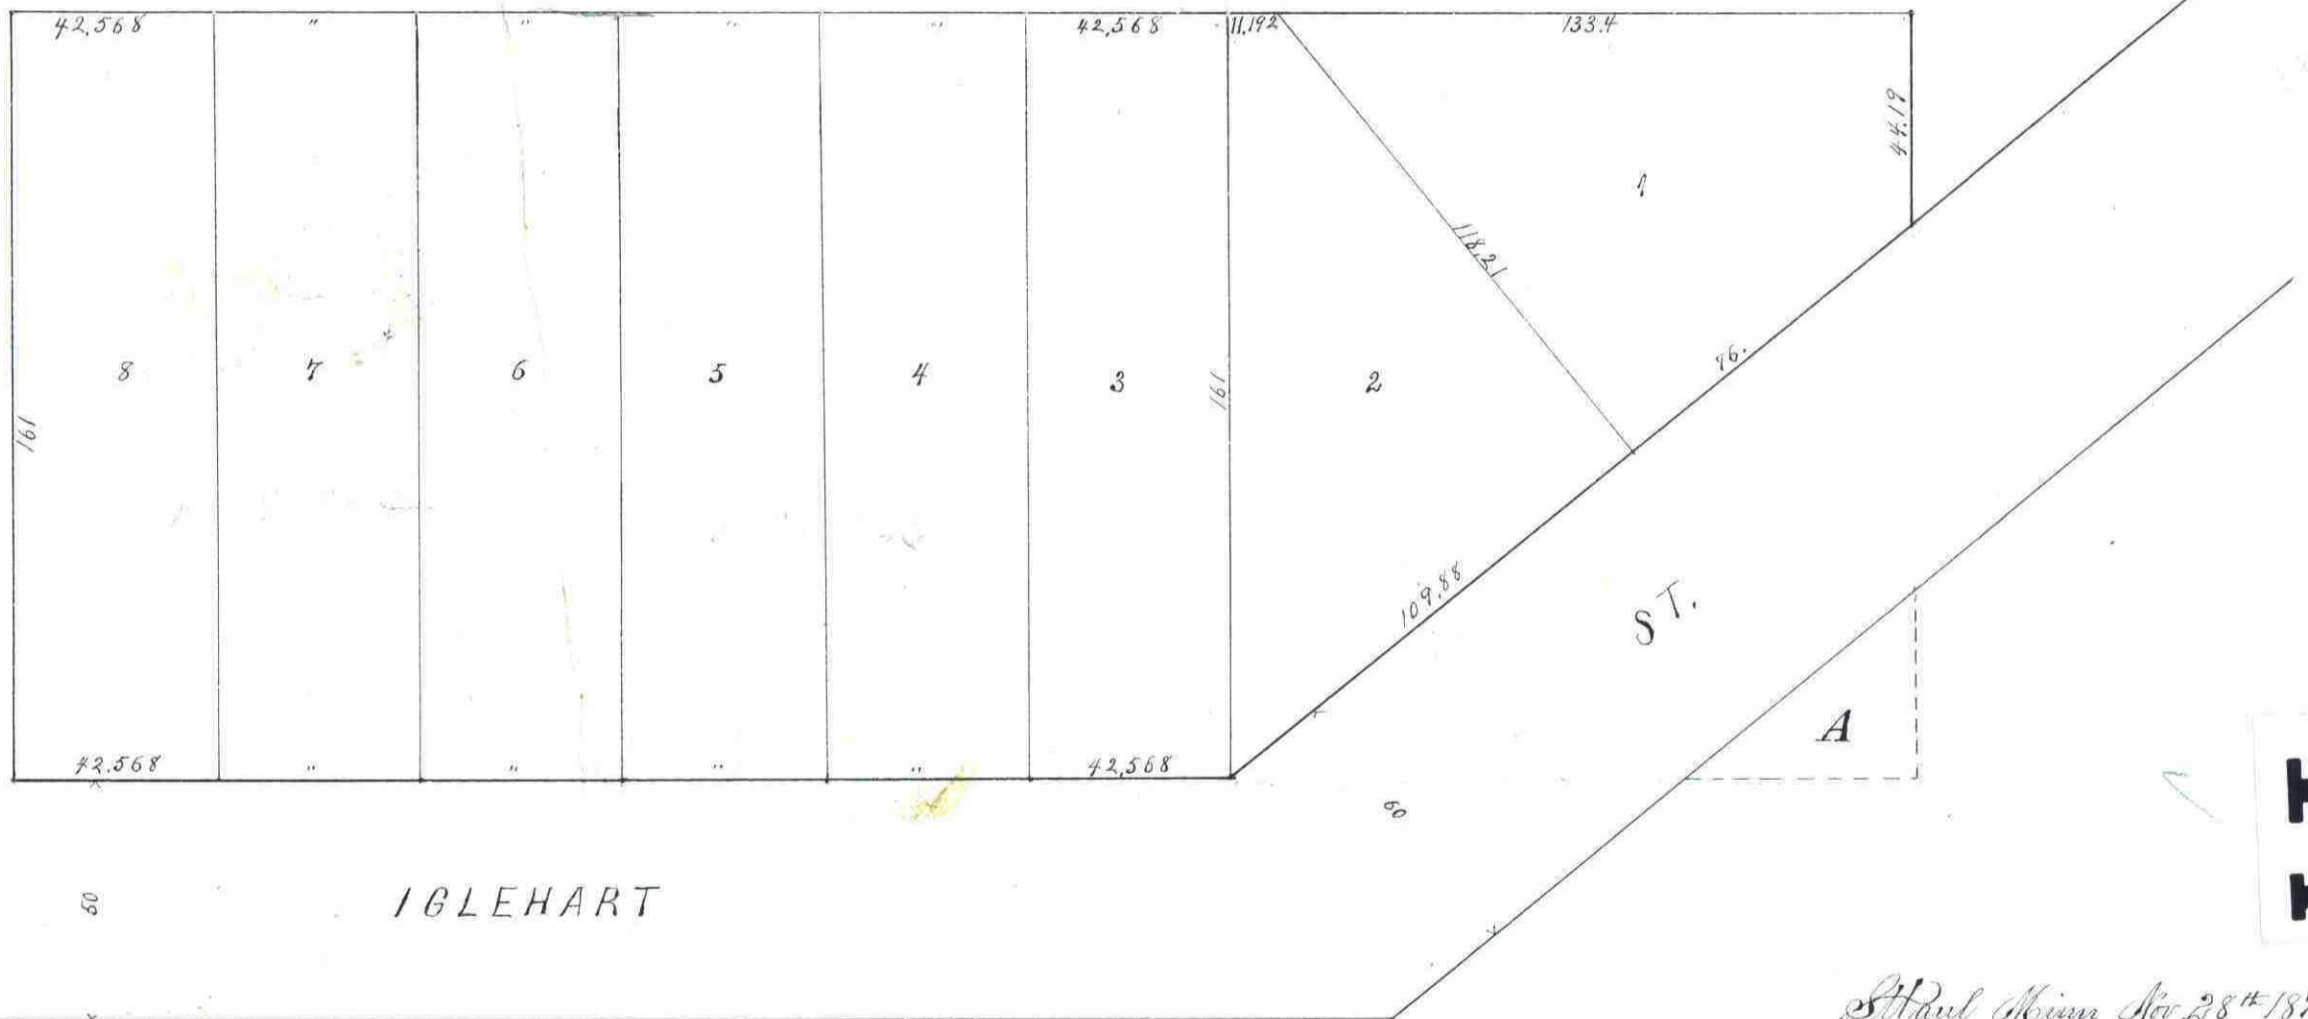

State of Minnesota }
County of Ramsey }
D. Markoe William C. Pope Executor of the Estate of William S. Cox deceased
and David Lawton owners of Lots one (1) two (2) three (3) four (4) five (5) six (6)
seven (7) and eight (8) of Markoe's sub-division do hereby certify that we
have caused the same to be sub-divided into lots and that this
plat shows correctly the dimensions of said sub-divisional lots to-
gether with their numbering for the purpose of record
signed at Saint Paul this
thirtieth day of November
A. D. 1875, in presence of
Wm. Robertson }
State of Minnesota }
County of Ramsey }
November }
William C. Pope Executor of the Estate of William S. Cox deceased, and David Lawton
cate adjoined and forming part of this plat, to me well known to be the same persons who executed the same and
they acknowledged that they executed the same freely and voluntarily for the uses and purposes therein expressed

Saint Minn Nov 28th 1874
We certify that this is correct Plat of Markoe's Subdivision
as surveyed by us, and that the following description embraces
the property in said Subdivision
Commencing on the east line of Section
36 Town 29 North, Range 23 West, 350 feet north of the southeast corner
of the southeast 1/4 of said Section 36, thence north along east
line of said Section 36 161 feet, thence west 400 feet, thence south
161 feet, thence east 400 feet to the point of beginning, Excepting
therefrom the triangular piece lying southerly of Glehart Street
and marked A on this Plat

Seal
Seal
Seal
Seal
Seal

Certified & Statute
Civil Eng'rs & Co
On the (20th) twentieth day of
November 1875 appeared before me James S. Burris, William Markoe, Maria D. Markoe,
the signers and sealers of the certifi-
cate and supports therein expressed
W. J. Robertson Notary Public