


KRANNAK

ROSEVILLE, MINNESOTA.

Scale 1 inch = 50 feet.

o Indicates iron monument.

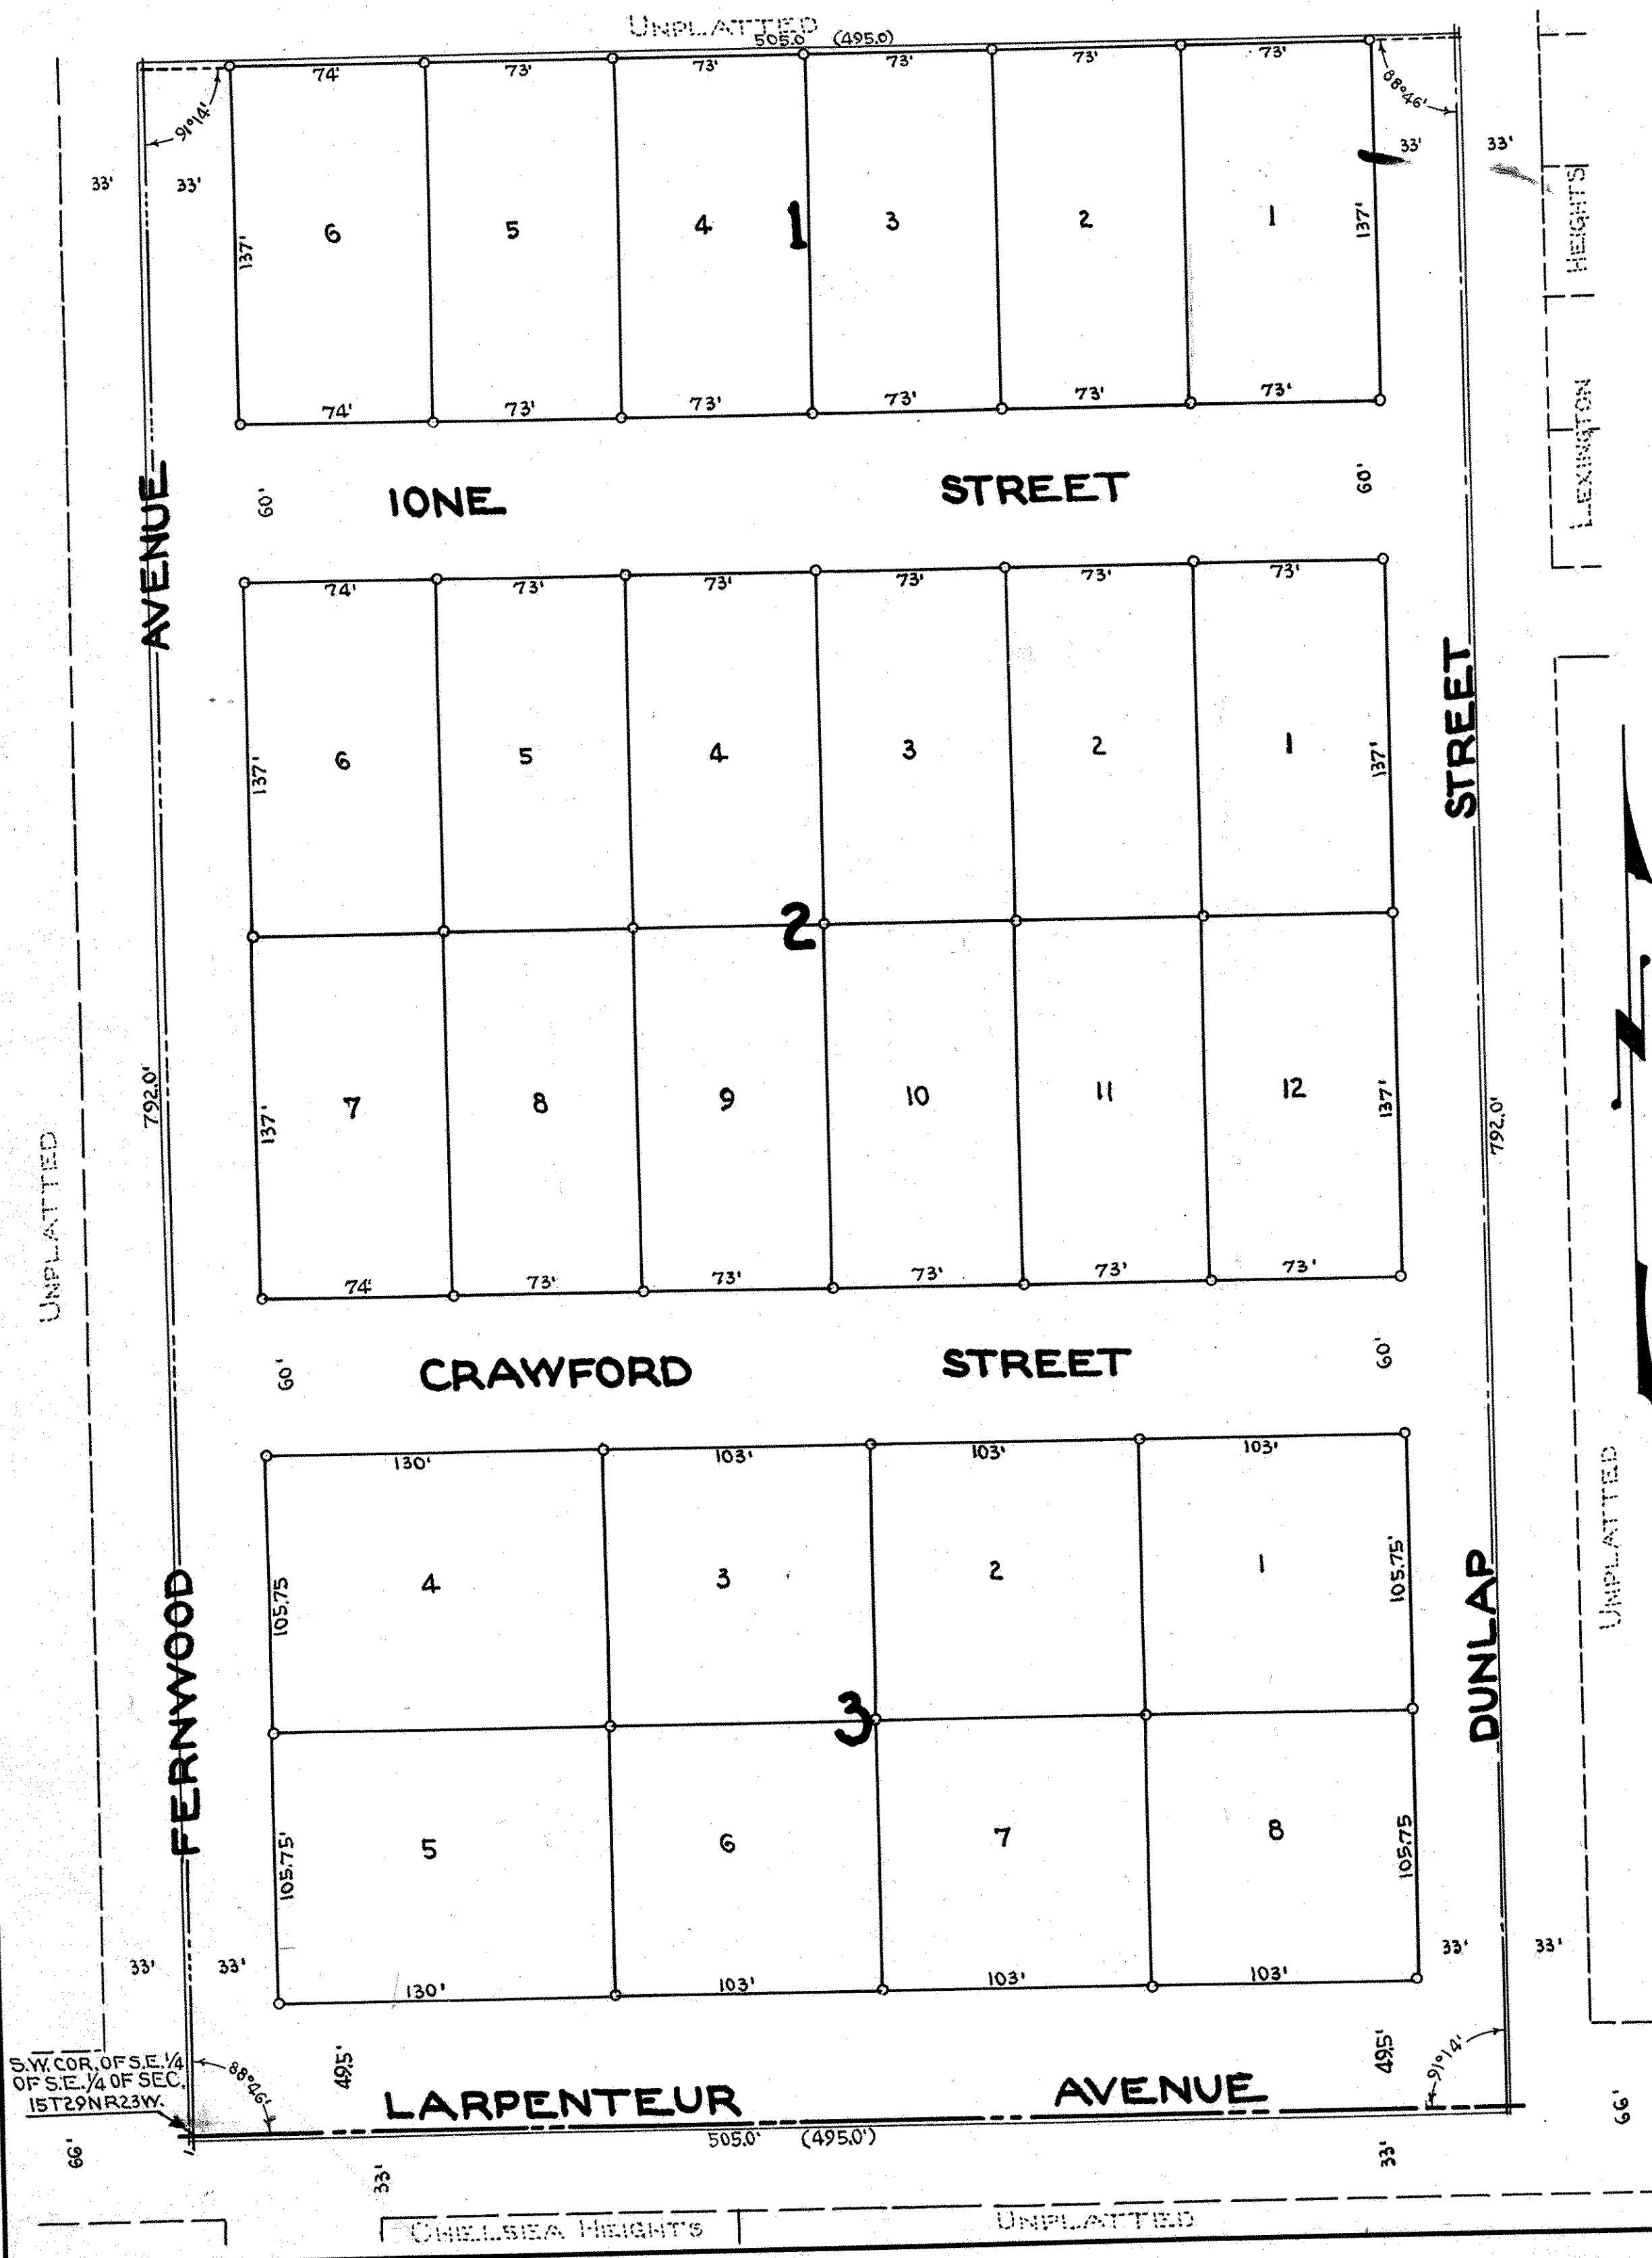

I hereby certify to having surveyed the property described on this plat as Krannak and have placed irons at the corners as shown and the same is correct. There is no low wet ground nor any traveled road or easement on or across same except as shown.

Milner W. Carley
 Registered Surveyor.
 Minnesota Certificate No. 855

STATE OF MINNESOTA } S.S.
 COUNTY OF RAMSEY }
 On this 31st day of December A.D. 1948 before me the undersigned, personally appeared Milner W. Carley to me known to be the person described in and who executed the foregoing instrument and acknowledged that he executed the same as his free act and deed.

Abraham D. Crampton
 Notary Public, Ramsey County, Minnesota.
 My Commission expires Aug 21 1953

This is to certify that we, Stephen J. Krannak and Erna B. Krannak, husband and wife, owners of, and Minnesota Federal Savings and Loan Association, a corporation organized under the laws of the United States of America, mortgagees of the following described property; - Commencing at a point five hundred twenty-eight (528) feet south of the Northwest corner of the Southeast one quarter (S.E. 1/4) of the Southeast one quarter (S.E. 1/4) of Section fifteen (15), Town twenty-nine North (T29N) Range twenty-three West (R23W); thence South four hundred forty (440) feet; thence East four hundred ninety-five (495) feet; thence North four hundred forty (440) feet; thence West four hundred ninety-five (495) feet to beginning, containing five (5) acres more or less, together with all my right, title, interest and demand in and to a strip of land, ten (10) feet wide; lying directly east of the above described premises and being designated as a roadway adjoining. Also, commencing at the Southwest corner of the Southeast one quarter (S.E. 1/4) of the Southeast one quarter (S.E. 1/4) of Section fifteen (15), Town twenty-nine North (T29N), Range twenty-three West (R23W); thence East on Section line between Sections fifteen (15) and twenty-two (22) four hundred ninety-five (495) feet; thence North three hundred fifty-one and eighty-nine hundredths (351.89) feet; thence West four hundred ninety-five (495) feet; to the West line of said Southeast one quarter (S.E. 1/4) of the Southeast one quarter (S.E. 1/4) of Section fifteen (15) Town twenty-nine North (T29N) Range twenty-three West (R23W); thence South three hundred fifty-one and eighty-nine hundredths (351.89) feet to beginning, containing four (4) acres more or less, have caused the same to be surveyed and platted and hereafter known as Krannak, as shown by this plat, and hereby dedicate to the public and for the public use forever all avenues and streets as shown.

Witness our hands and seal this 11th day of January A.D. 1948.

In presence of:

H. B. Jahlund
G. M. Bachmeier
H. B. Jahlund
Mary Jensen

Stephen J. Krannak
Erna B. Krannak
 Minnesota Federal Savings and Loan Association.
 By *H. C. Lindquist* Its Vice President.
 By *W. Beaurie Eldredge* Its Secretary

STATE OF MINNESOTA } S.S.
 COUNTY OF RAMSEY }
 On this 11th day of January A.D. 1948 before me the undersigned, personally appeared Stephen J. Krannak and Erna B. Krannak, husband and wife, to me known to be the persons described in and who executed the foregoing instrument and acknowledged that they executed the same as their free act and deed.

H. B. Jahlund
 Notary Public, Ramsey County, Minnesota.
 My Commission expires Jan 8 1955

STATE OF MINNESOTA } S.S.
 COUNTY OF RAMSEY }
 On this 11th day of January A.D. 1948 before me appeared H.C. Lindquist and W. Beaurie Eldredge, who each being duly sworn did say that they are respectively the Vice President and Secretary of Minnesota Federal Savings and Loan Association, a corporation organized under the laws of the United States of America, the corporation named in the foregoing instrument and the seal affixed to same instrument is the corporate seal of said corporation, and that said instrument was signed and sealed in behalf of said corporation by authority of its Board of Directors, and said Vice President and said Secretary acknowledged said instrument to be the free act and deed of said corporation,

H. B. Jahlund
 Notary Public, Ramsey County, Minnesota.
 My Commission expires Jan 8 1955

Accepted and approved this 31st day of May A.D. 1948.

George W. Harwood
Herbert D. West
Abraham D. Crampton
Milton Ross
 Commissioner of Public Works.

Accepted and approved by the Village Council of Roseville, Minnesota this 2 day of May A.D. 1948.

George W. Harwood
 Village Clerk.

Recorded May 10, 1949
 Abstract # 1200538